
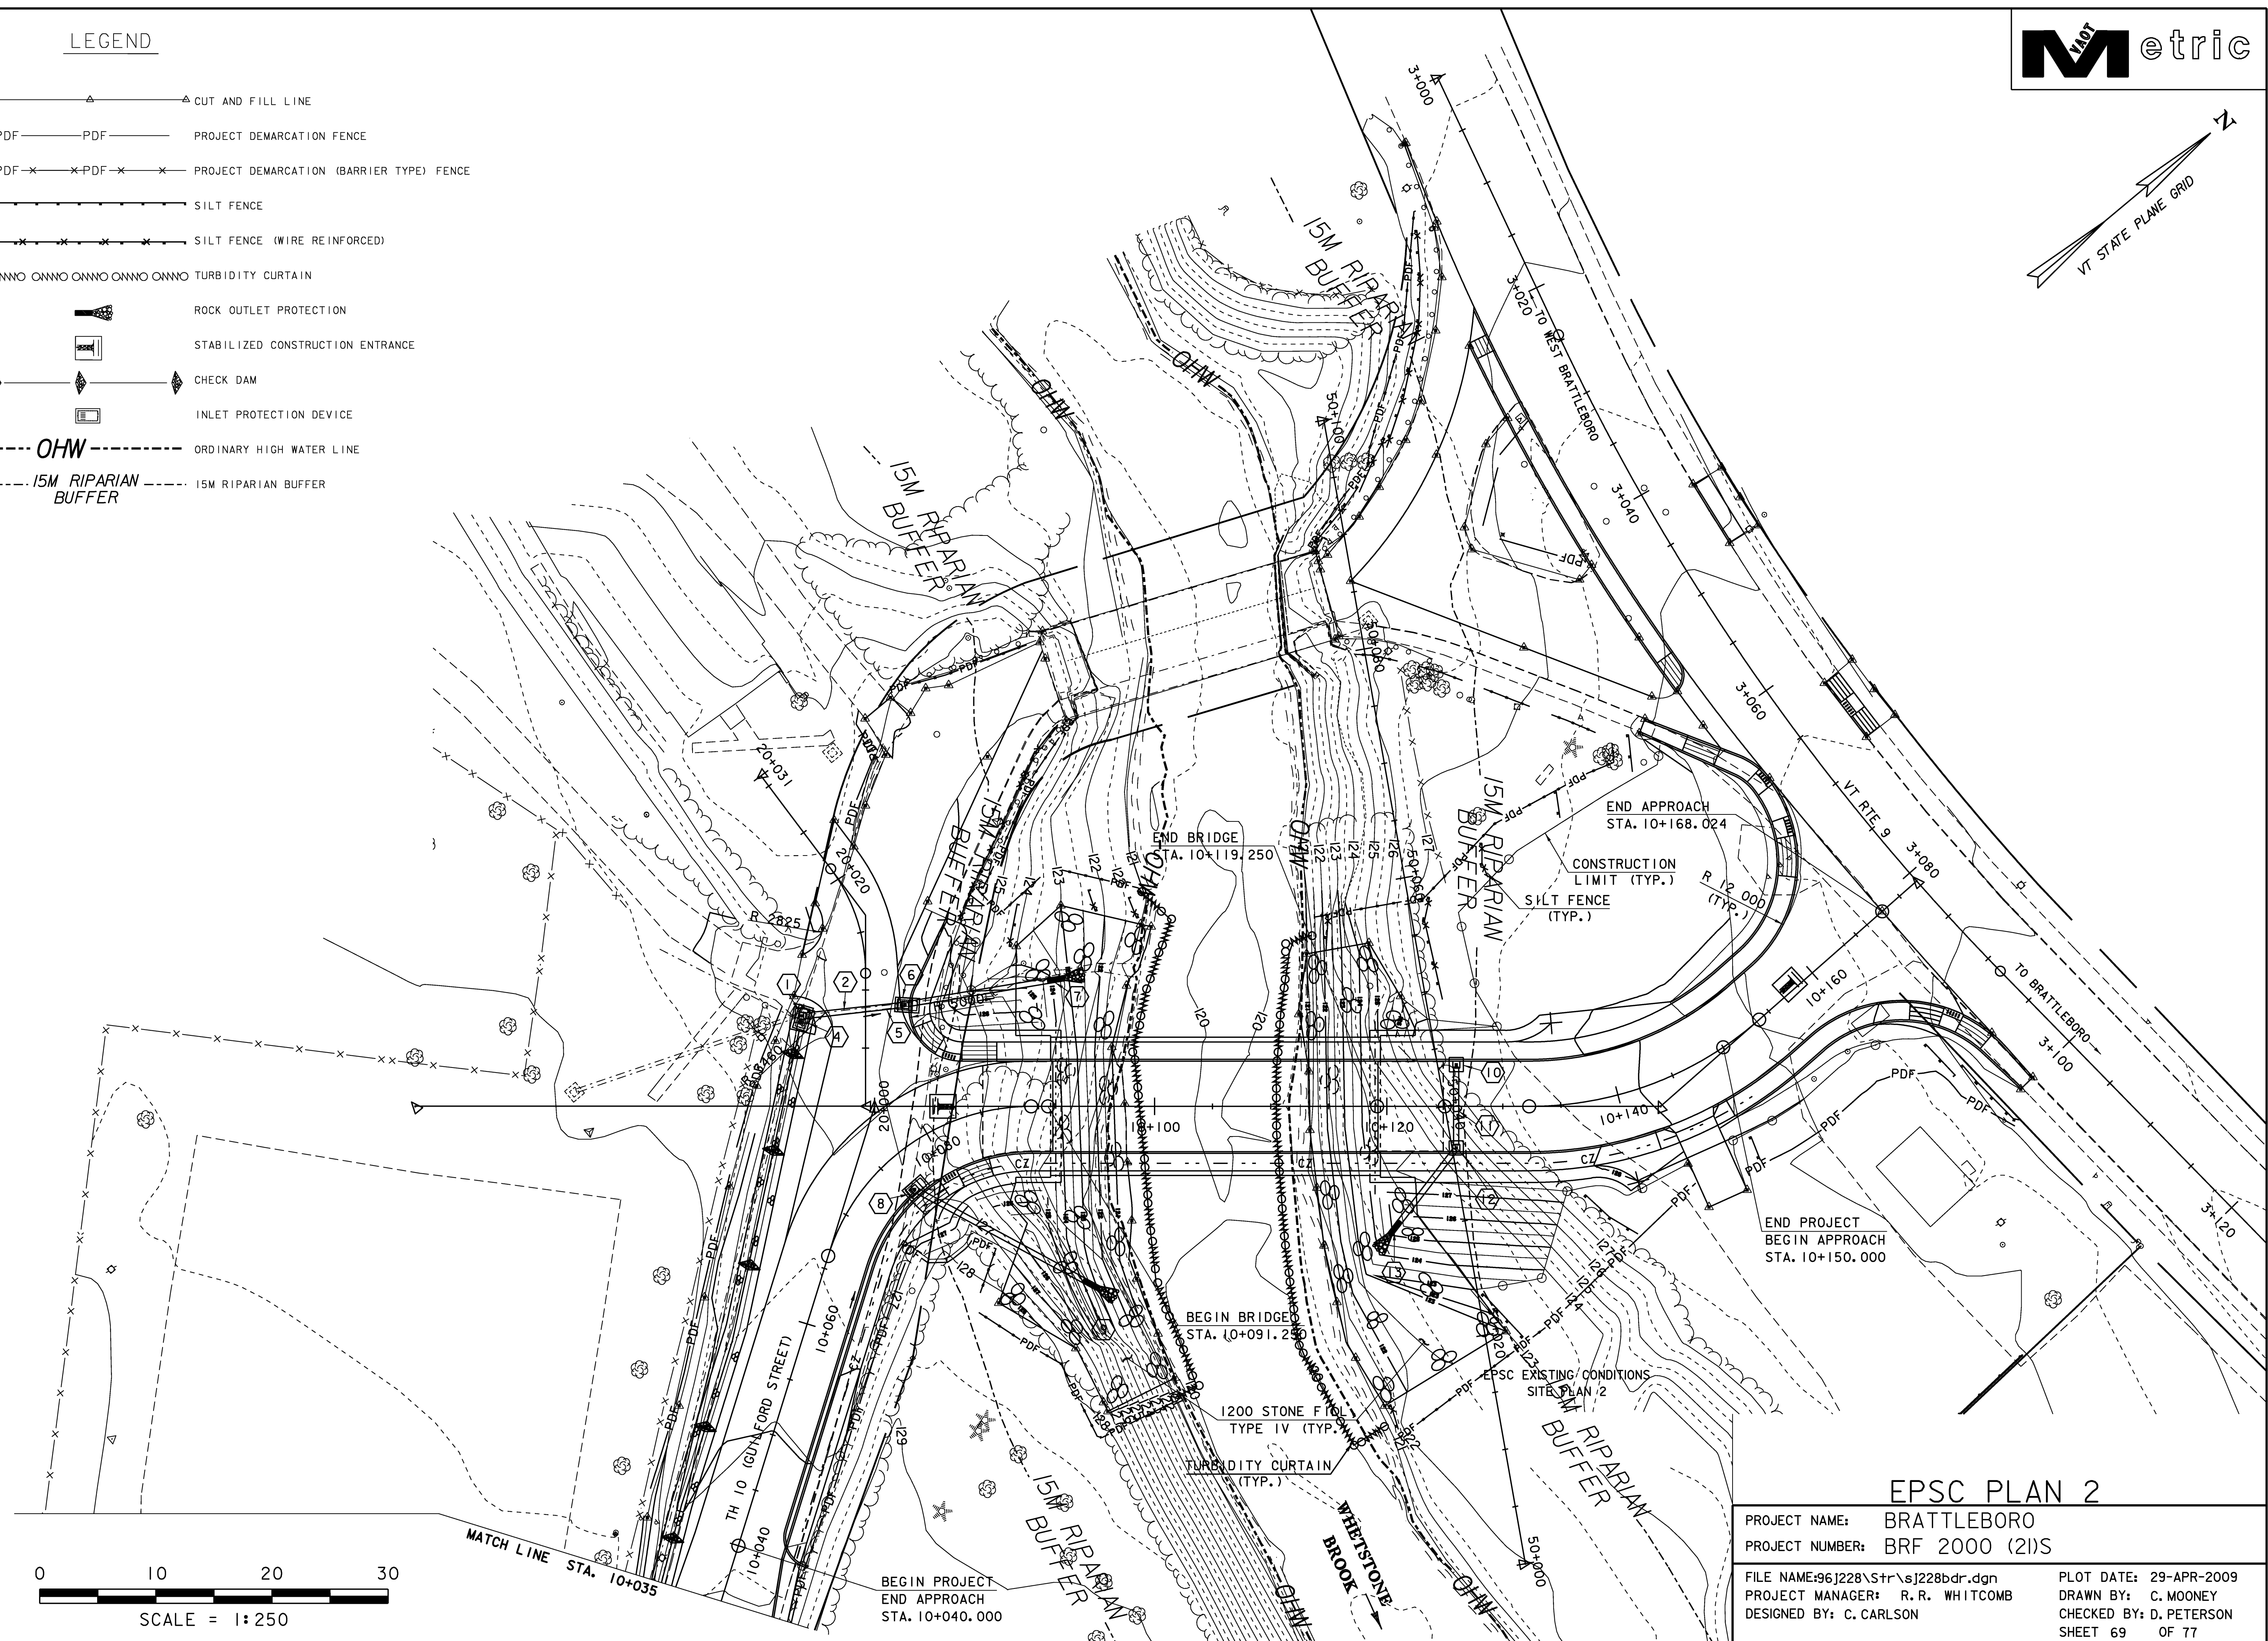


LEGEND

- △-----△ CUT AND FILL LINE
- PDF-----PDF PROJECT DEMARCATION FENCE
- PDF-x-x-PDF-x-x PROJECT DEMARCATION (BARRIER TYPE) FENCE
- SILT FENCE
- SILT FENCE (WIRE REINFORCED)
- ONNO ONNO ONNO ONNO ONNO TURBIDITY CURTAIN
- ROCK OUTLET PROTECTION
- STABILIZED CONSTRUCTION ENTRANCE
- CHECK DAM
- INLET PROTECTION DEVICE
- OHW --- ORDINARY HIGH WATER LINE
- 15M RIPARIAN BUFFER --- 15M RIPARIAN BUFFER

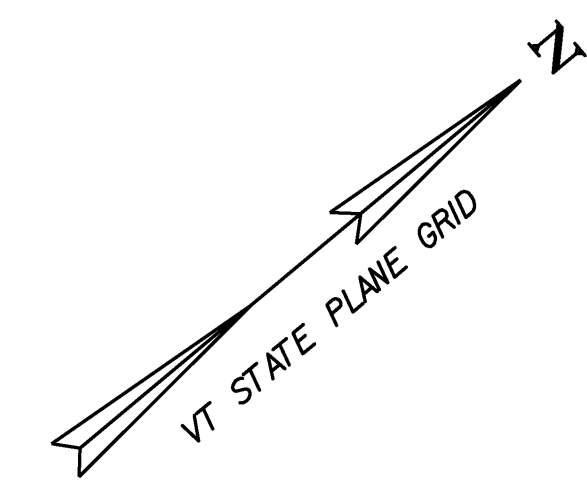

EPSC PLAN 2

PROJECT NAME:	BRATTLEBORO	PLOT DATE:	29-APR-2009
PROJECT NUMBER:	BRF 2000 (2)S	DRAWN BY:	C. MOONEY
FILE NAME:	96J228\Str\sj228bdr.dgn	DESIGNED BY:	C. CARLSON
PROJECT MANAGER:	R. R. WHITCOMB	CHECKED BY:	D. PETERSON
		SHEET	69 OF 77