


CONSTRUCT PAVED APRON
10+025 RT.

COLD PLANING, BITUMINOUS PAVEMENT
STA 10+010.0 - 10+035.0




CAST-IN-PLACE CONCRETE CURB, TYPE B
MAINLINE 10+026.7 RT. - 10+035.0 RT.

PORTLAND CEMENT CONCRETE SIDEWALK, 125mm
MAINLINE 10+026.7 RT. - 10+035.0 RT.

LEGEND

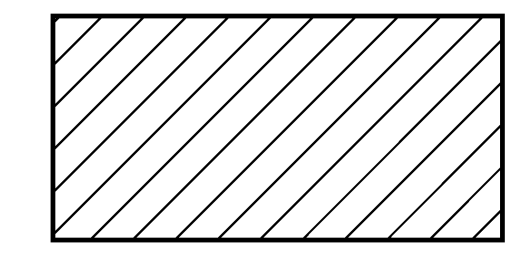

COLD PLANING AREA

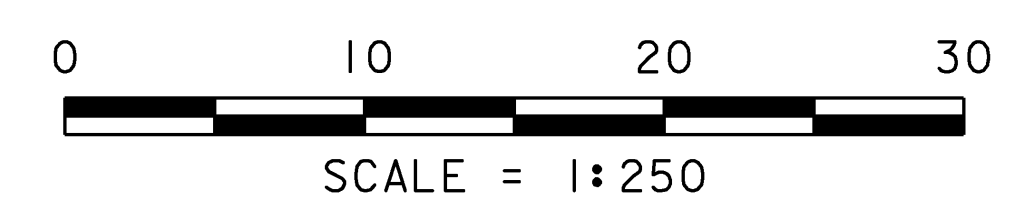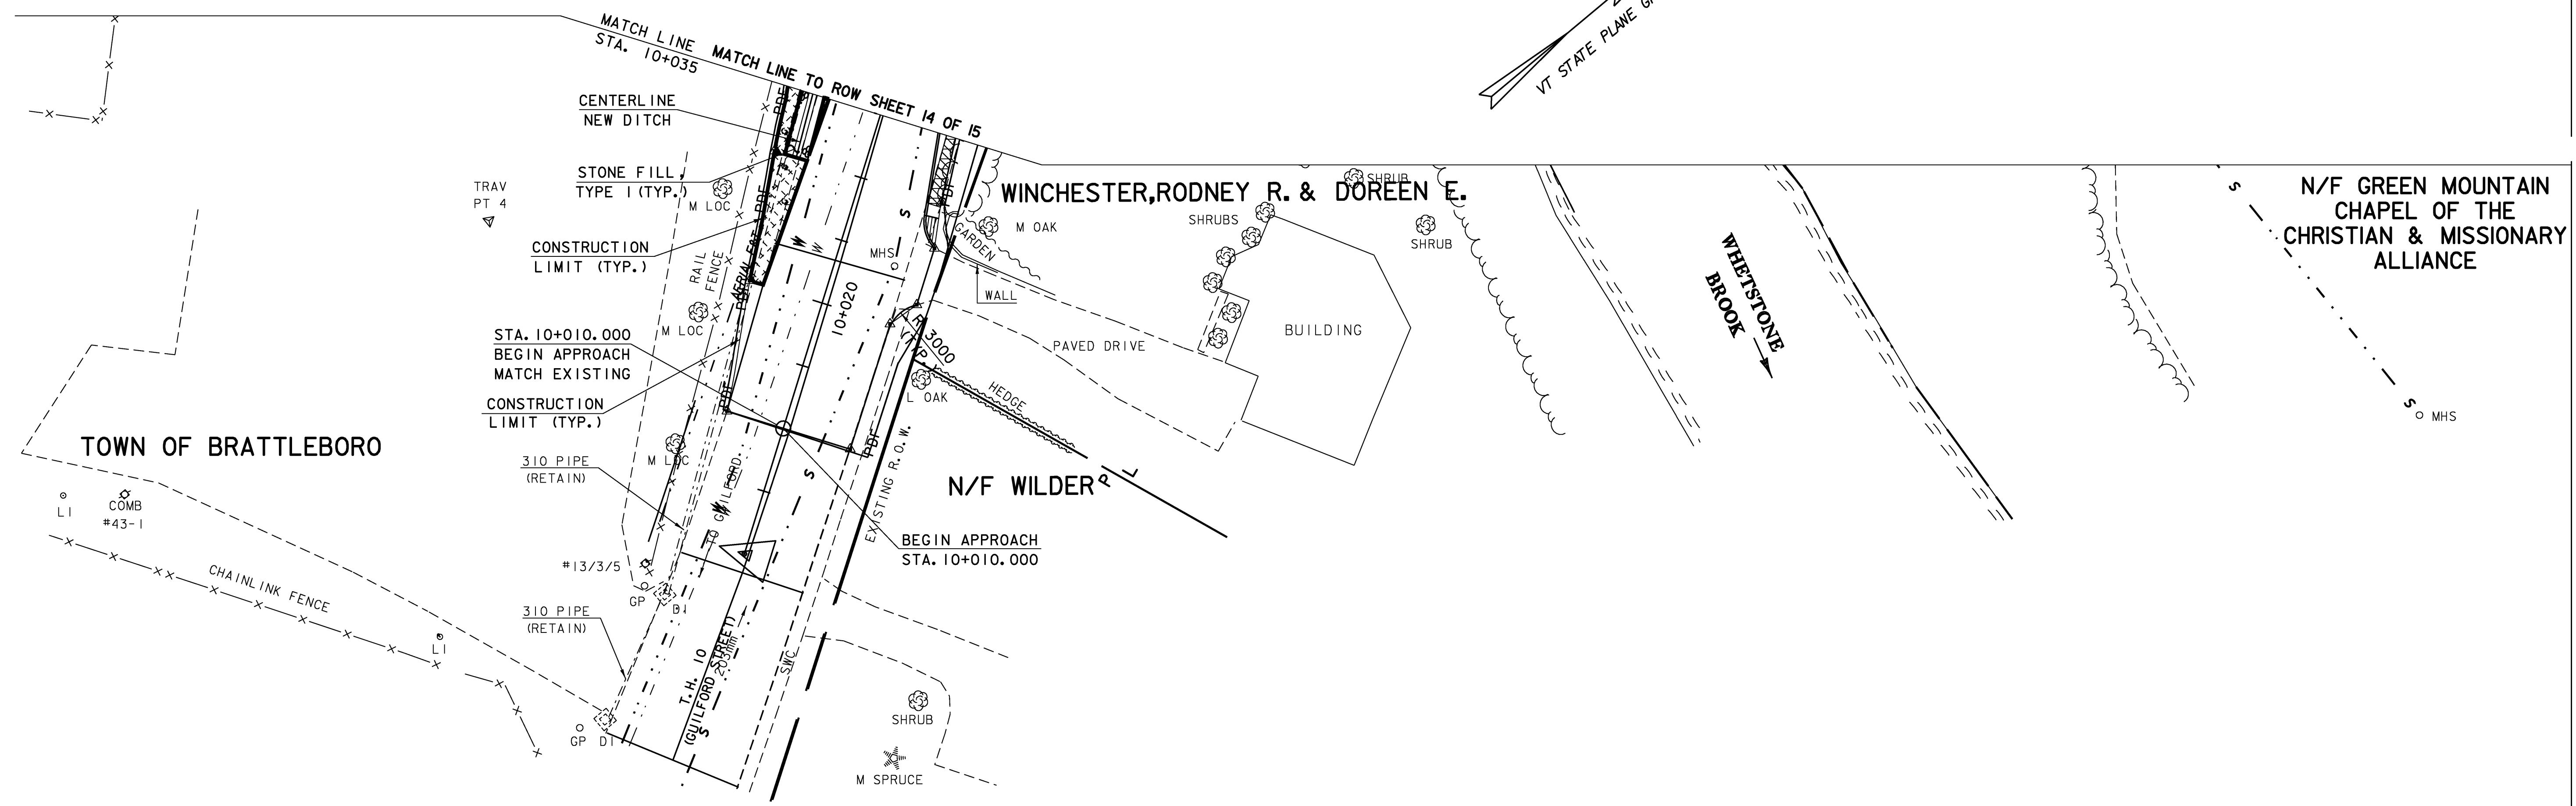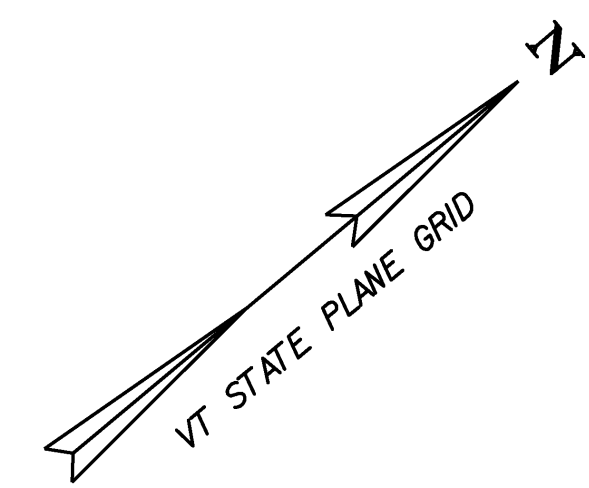

**FOR R.O.W.
USE ONLY**

R.O.W. LAYOUT SHEET 1

PROJECT NAME: BRATTLEBORO	PLOT DATE: 29-APR-2009
PROJECT NUMBER: BRF 2000 (2)S	DRAWN BY: C. MOONEY
FILE NAME: 96J228\Str\s\J228bdr.dgn	CHECKED BY: D. PETERSON
PROJECT MANAGER: R.R. WHITCOMB	SHEET 76 OF 77 SHEETS
DESIGNED BY: C. CARLSON	
R.O.W. SHEET 15 OF 15 SHEETS	