




ML 6+75 RT

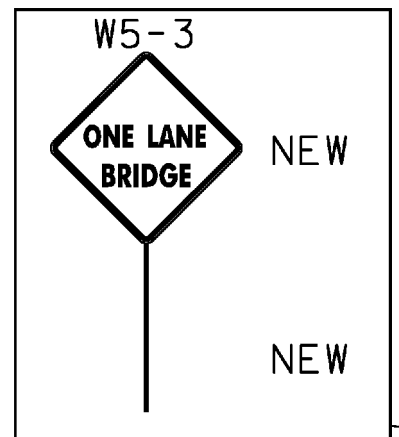


ML 8+25 RT

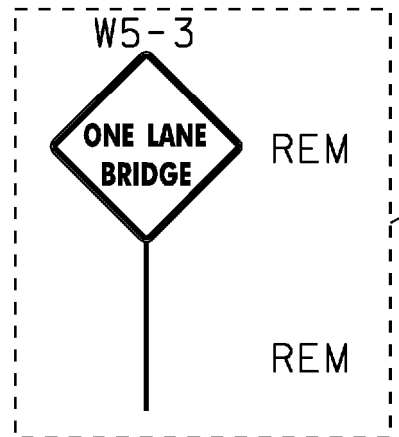

ML 8+28 RT

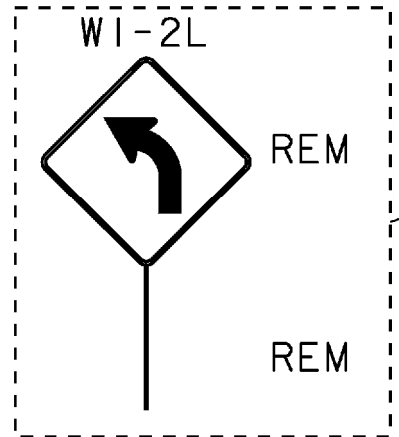


ML 9+87 RT

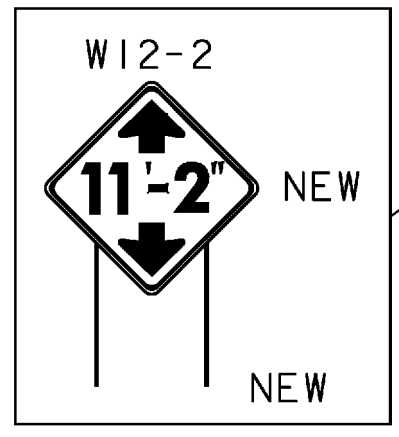


ML 10+00 RT

24 INCH STOP BAR  
"STOP" PAVEMENT MARKING


ML 11+75 RT

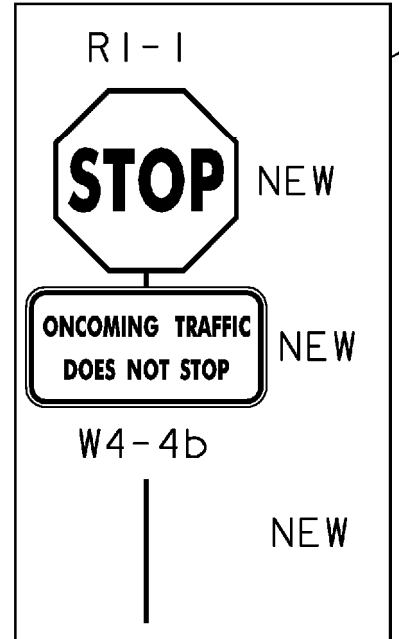

ML 11+77 RT

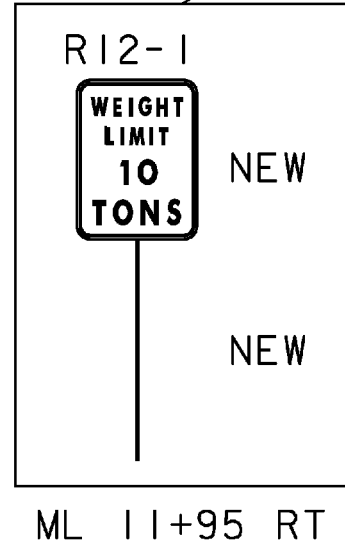


ML 11+95 RT

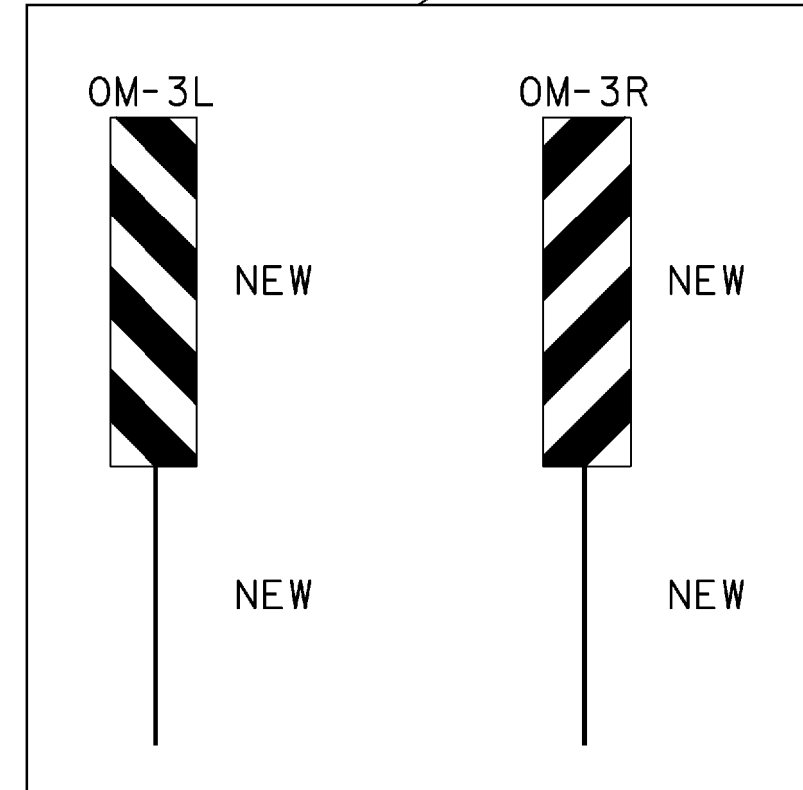

ML 12+15 LT & RT

34

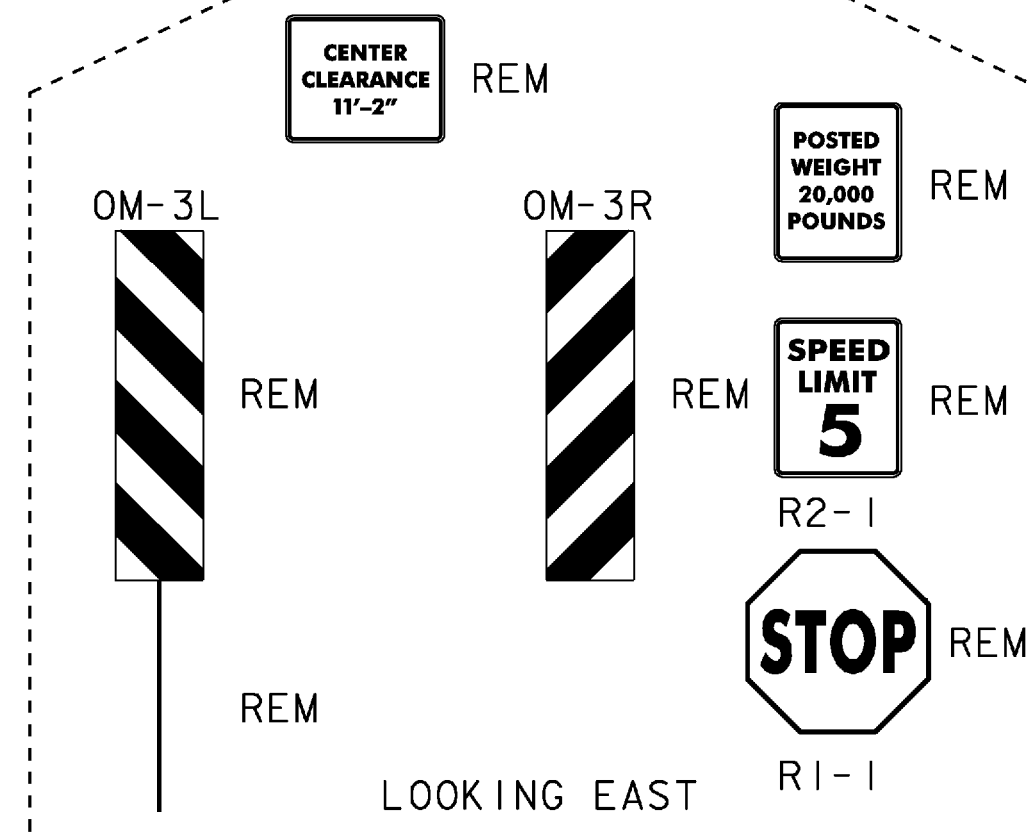

LOOKING EAST

ML 12+42


ITEM 646.20 4 INCH WHITE LINE  
10+22 ML 8+85 TO 12+42 LT & RT  
ML 13+62 TO 15+50 LT & RT

ITEM 646.21 4 INCH YELLOW LINE  
10+22 ML 8+85 TO 11+75 LT & RT  
ML 14+00 TO 15+50 LT & RT


ITEM 646.26 24 INCH STOP BAR  
ML 11+75 RT

ITEM 646.30 LETTER OR SYMBOL  
ML 11+66 RT "STOP" 4 EA

ITEM 675.50 REMOVING SIGNS  
ML 8+28 RT (IEA)  
ML 9+87 RT (IEA)  
ML 12+42 CL (6 EA)  
ML 13+06 LT (IEA)  
ML 13+62 CL (5 EA)  
ML 13+68 LT (2 EA)  
ML 17+35 LT (IEA)  
ML 18+75 LT (IEA)

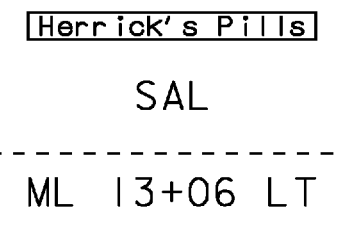


ML 13+06 LT

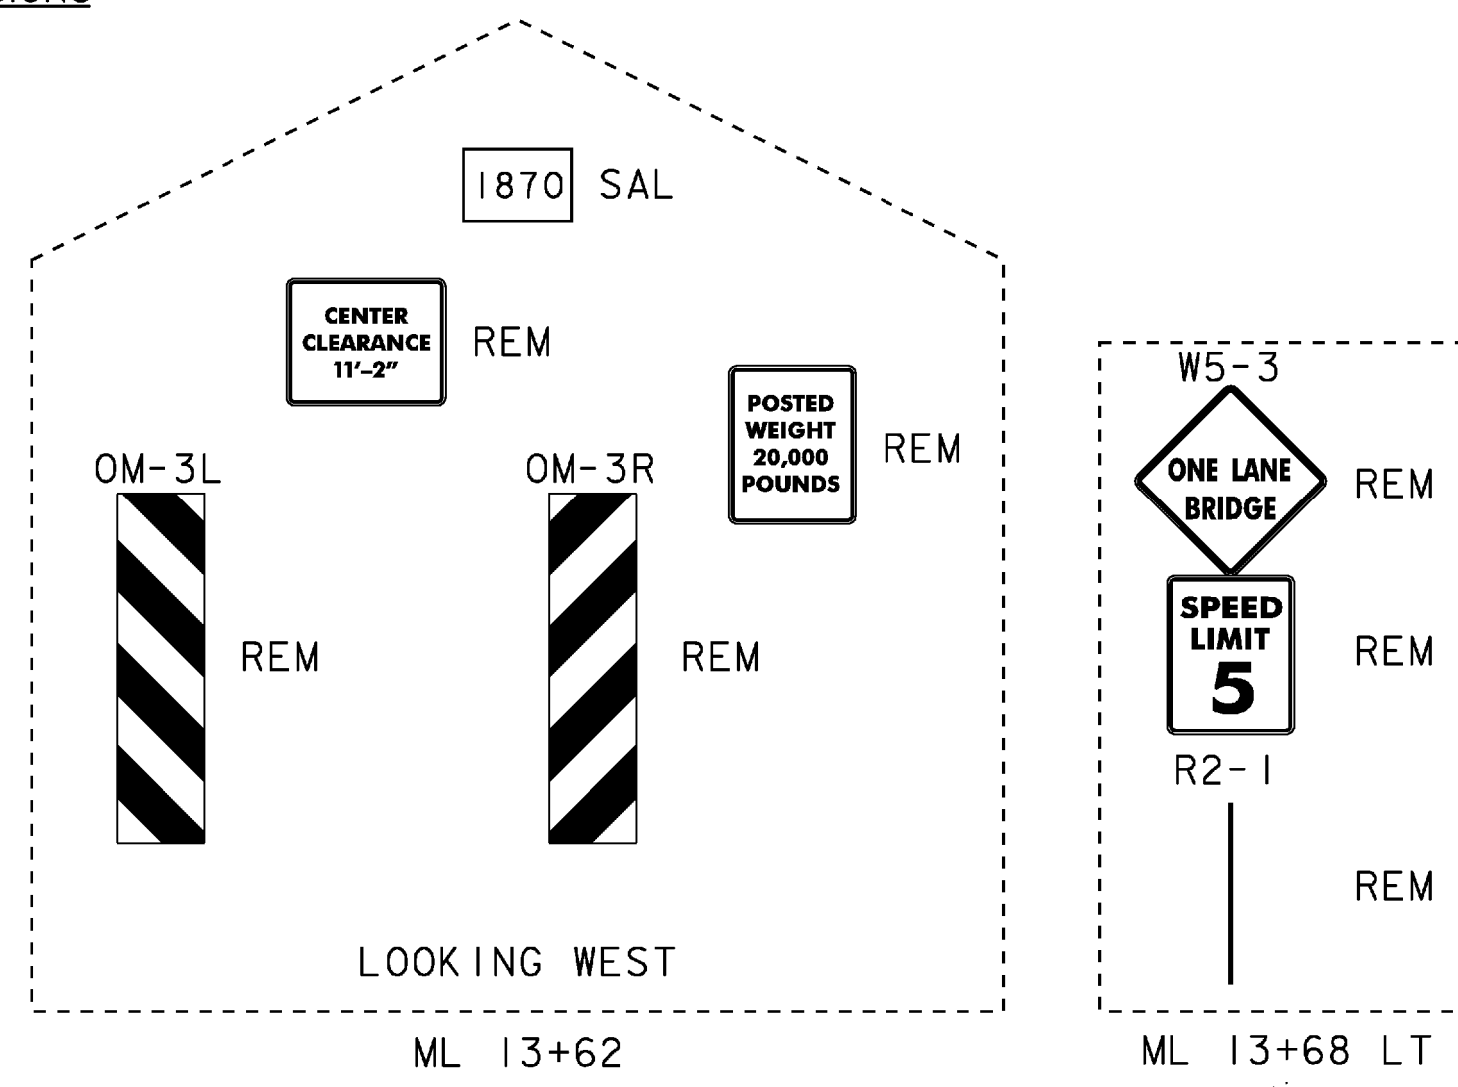


LOOKING WEST

ML 13+62


ML 13+68 LT

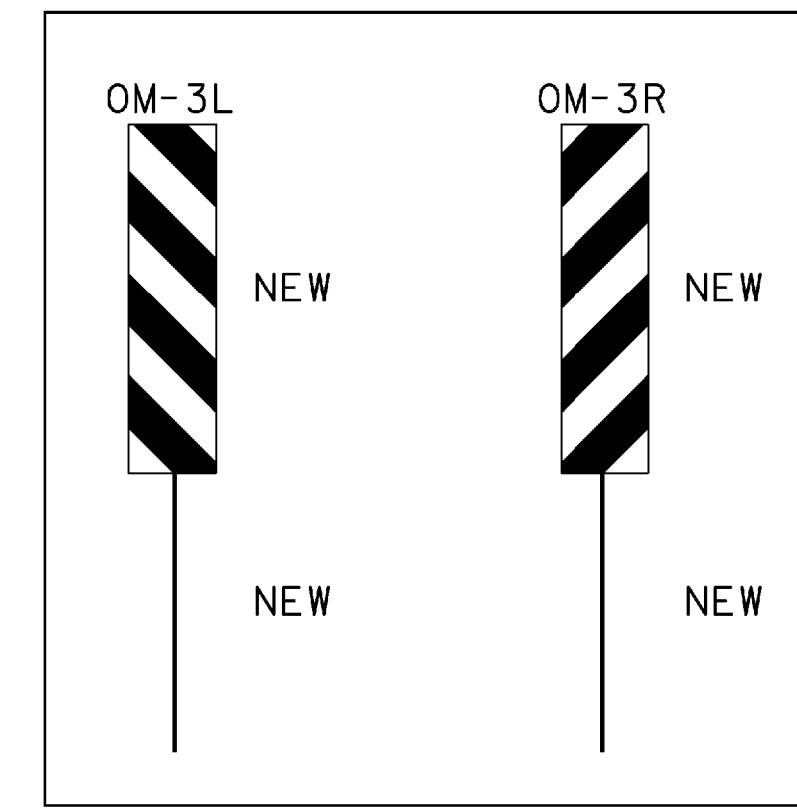


ML 13+93 LT & RT

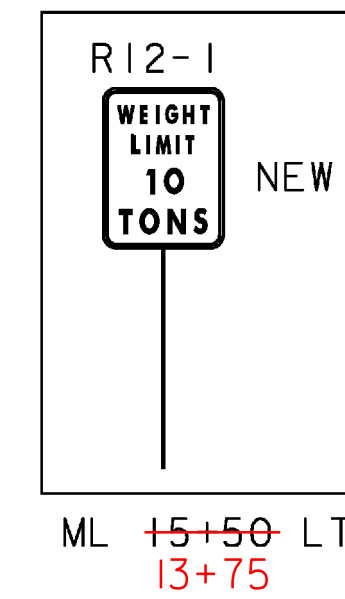


ML 15+50 LT  
13+75

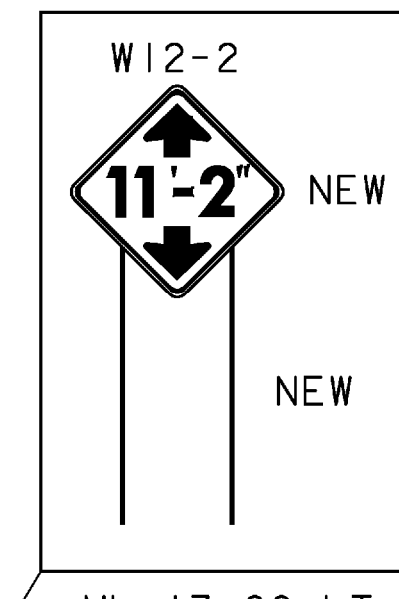


ML 17+00 LT  
13+75

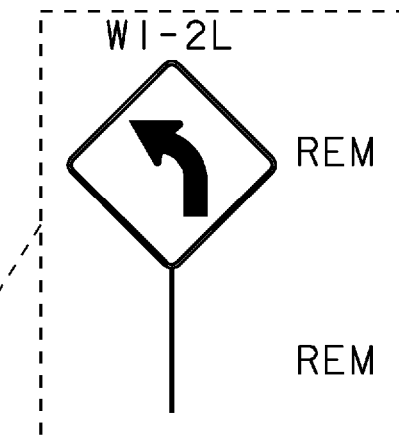


ML 17+35 LT

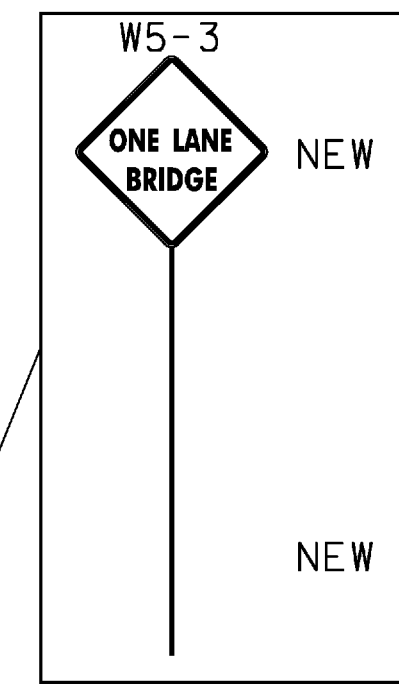

ML 18+50 LT

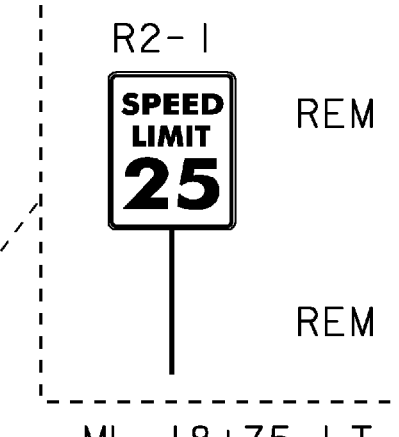

ML 18+75 LT

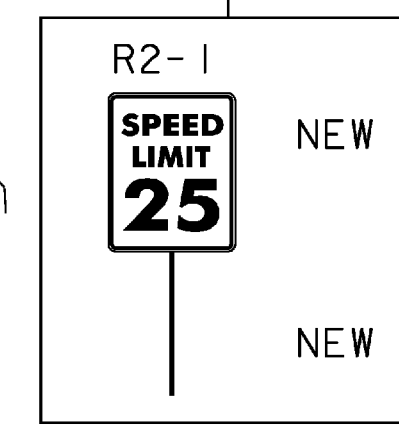

ML 20+00 LT  
18+50

BEGIN APPROACH  
MATCH EXISTING  
ML 10+50.00

BEGIN PROJECT  
ML 11+75.00

BEGIN BRIDGE  
ML 12+42.02

END BRIDGE  
END PROJECT  
MATCH EXISTING  
ML 13+62.18



END APPROACH  
MATCH EXISTING  
ML 15+50.00

LEGEND

REM - REMOVE  
SAL - SALVAGE  
NEW - NEW  
B-B - BACK TO BACK

EXISTING

NEW

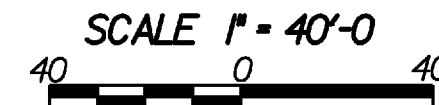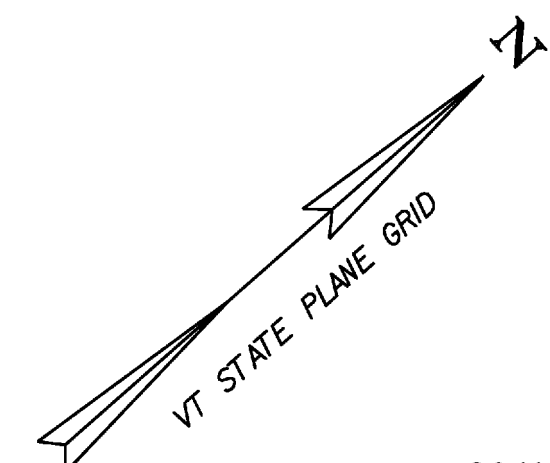

PROJECT NAME: NEWFANE  
PROJECT NUMBER: BHF 0106 (4)S

FILE NAME: s96j230+trf.dgn  
PROJECT LEADER: R. WHITCOMB  
DESIGNED BY: T. LACKEY  
TRAFFIC FINAL PLAN

PLOT DATE: 29-APR-2009  
DRAWN BY: T. LACKEY  
CHECKED BY: R. WHITCOMB  
SHEET 28 OF 67