


**PLAN VIEW**  
SCALE 1" = 10'-0"

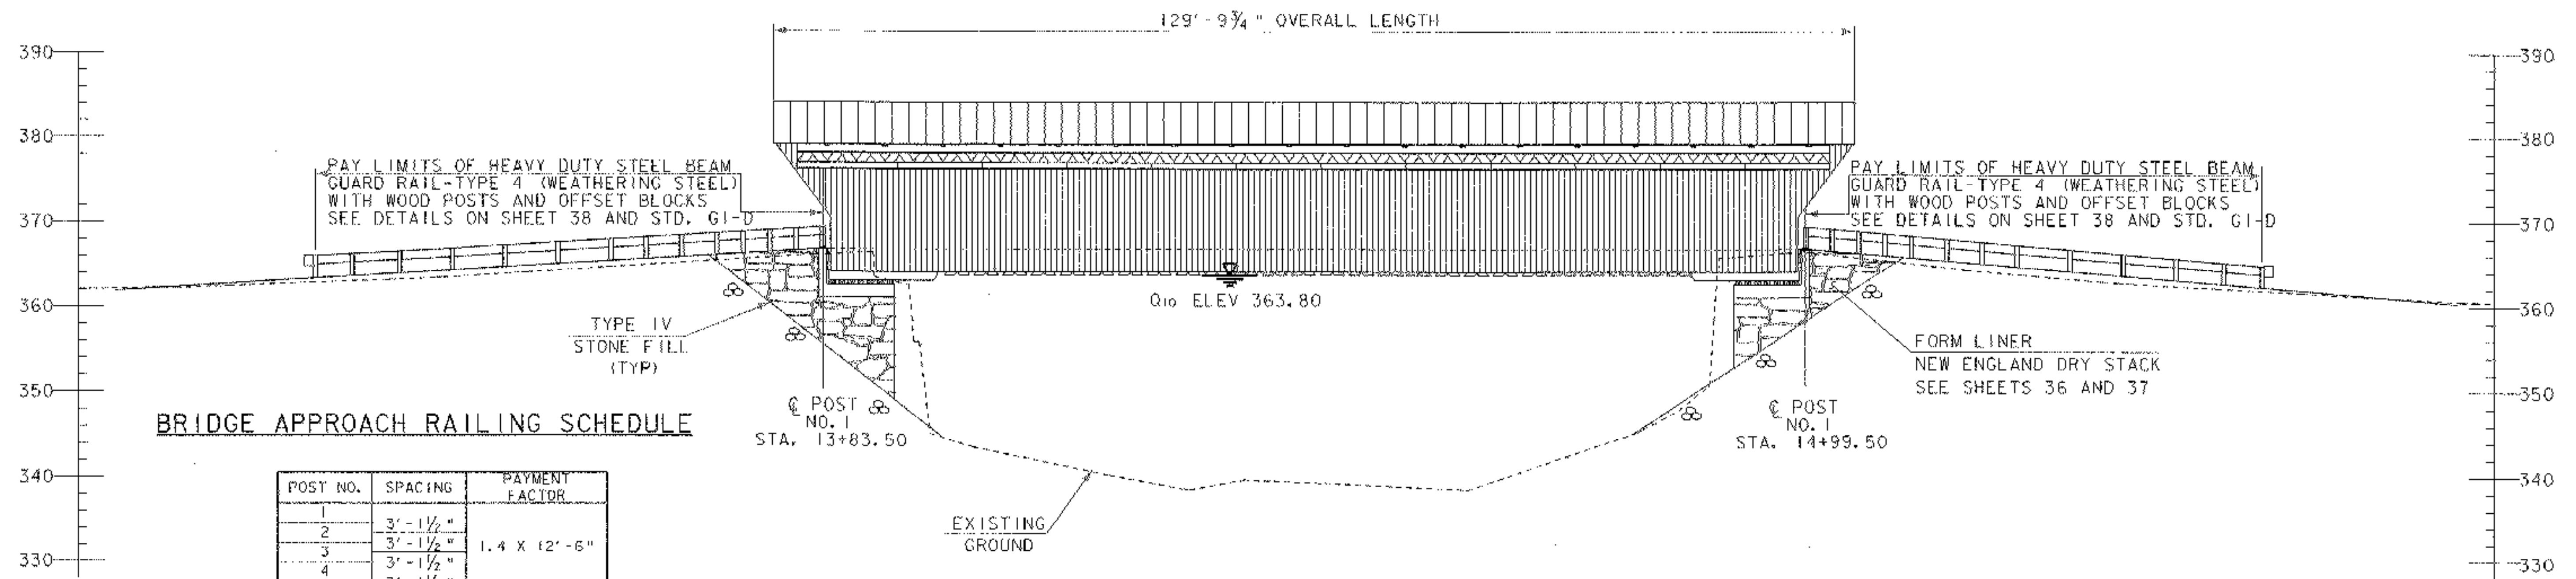

**UPSTREAM ELEVATION**  
SCALE 1" = 10'-0"

**BRIDGE APPROACH RAILING SCHEDULE**

POST NO.	SPACING	PAYMENT FACTOR
1		
2	3'-1 1/2"	1.4 X 12'-6"
3	3'-1 1/2"	
4	3'-1 1/2"	
5	4'-2"	1.2 X 12'-6"
6	4'-2"	
7	4'-2"	
8	6'-3"	1.0 (TYP.)
9	(TYP.)	
10		



DATUM  
VERTICAL NAVD 88  
HORIZONTAL NAD 83/92

PROJECT: PROCTOR - PITTSFORD PROJECT NO.: BHO 1443 (37)  
 DESIGN FILE NAME: 96j242\structures\sj242epc.dgn PLOT DATE: 10-JAN-2003  
 IPARM FILE NAME: sj242epc.i SURVEYED BY: L. ORVIS SURVEY DATE: 02-02-98  
 SQUAD LEADER: C.P. WILLIAMS DRAWN BY: T. ANDERSON  
 PLAN AND ELEVATION SHEET: 14 OF 60