




1 ABUTMENT DIMENSIONAL DETAILS 3/8" = 1'-0"

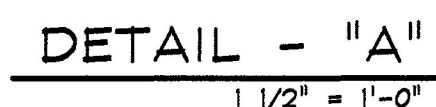

2 ABUTMENT REINFORCING DETAILS 3/8" = 1'-0"

| MATERIAL LIST / ABUTMENT |        |                                                    |      |
|--------------------------|--------|----------------------------------------------------|------|
| ITEM                     | MARK   | DESCRIPTION                                        | QTY. |
| 1                        | R-503D | #5 BENT BAR (LEVEL II, DUAL COATED)                | 22   |
| 2                        | R-504D | #5 BENT BAR (LEVEL II, DUAL COATED)                | 14   |
| 3                        | R-505D | #5 BENT BAR (LEVEL II, DUAL COATED)                | 8    |
| 4                        | R-506D | #5 HAIRPIN (LEVEL II, DUAL COATED)                 | 6    |
| 5                        |        | #5 x 7'-0" (LEVEL II, DUAL COATED)                 | 8    |
| 6                        |        | #5 x 17'-11" (LEVEL II, DUAL COATED)               | 12   |
| 7                        |        | #5 x 2'-11 3/4" (LEVEL II, DUAL COATED)            | 6    |
| 8                        |        |                                                    |      |
| 9                        | R-601D | #6 BENT BAR (LEVEL II, DUAL COATED)                | 8    |
| 10                       |        |                                                    |      |
| 11                       |        | #8 x 4'-0" (LEVEL II, DUAL COATED)                 | 11   |
| 12                       |        |                                                    |      |
| 13                       |        | 2'-0"ø x 5'-1 15/16" CORRUGATED STEEL PIPE (GALV.) | 2    |
| 14                       | MK-RB  | 20T x 19 3/4" SNIFF LIFT LIFTER (GALV.)            | 2    |
| 15                       |        |                                                    |      |

**DATE** 07/08/2014

DWG. NO: AB1