



**PLAN**

SCALE: 1" = 10'

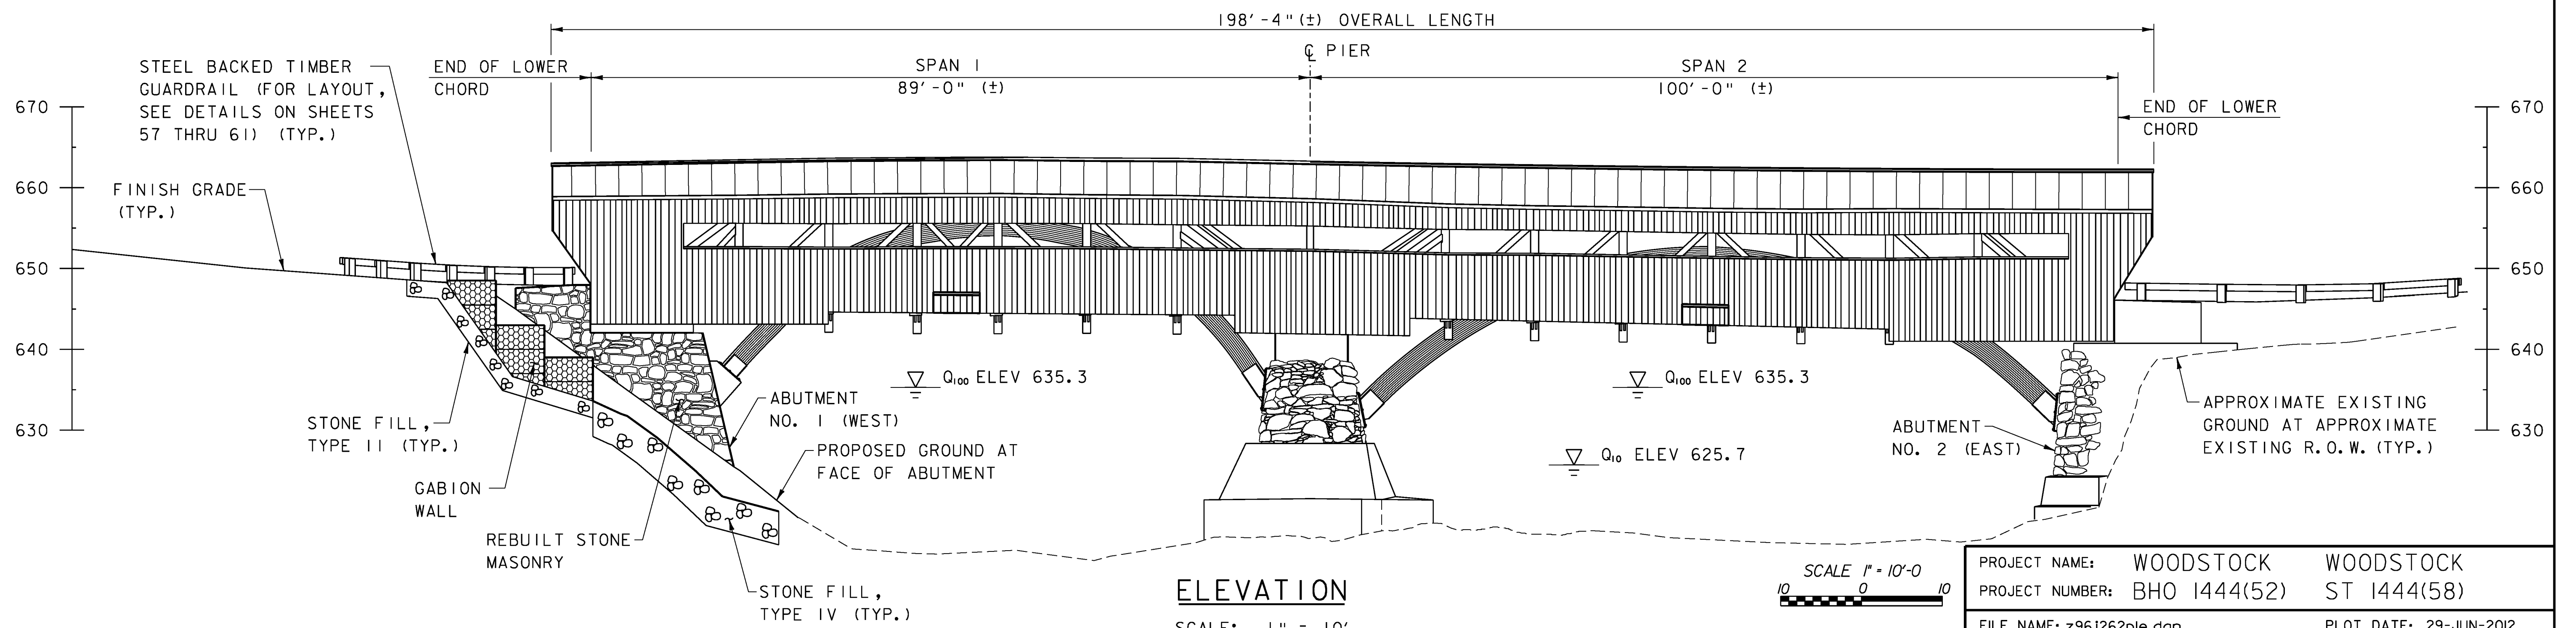

**ELEVATION**

SCALE: 1" = 10'

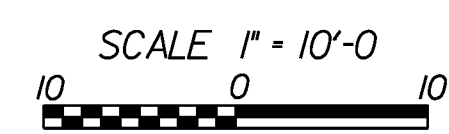

PROJECT NAME:	WOODSTOCK	WOODSTOCK
PROJECT NUMBER:	BHO 1444(52)	ST 1444(58)
FILE NAME:	z96j262ple.dgn	PLOT DATE: 29-JUN-2012
PROJECT LEADER:	M. Sargent	DRAWN BY: P. Dustin
DESIGNED BY:	P. Dustin	CHECKED BY: R. Joy
<b>PLAN AND ELEVATION</b>		SHEET 22 OF 68