
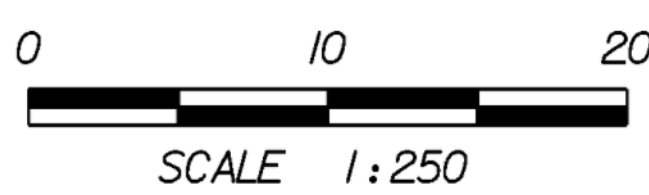


LEGEND

- ARCH — ARCHEOLOGICAL RESOURCE
- HISTORIC DIST - HISTORIC DISTRICT
- - - - - ORDINARY HIGH WATER LINE

IMPACT AREAS

RESOURCE	TEMPORARY	PERMANENT
OHW FILL	10.7 m ²	126.7 m ²
WETLANDS	0 m ²	0 m ²

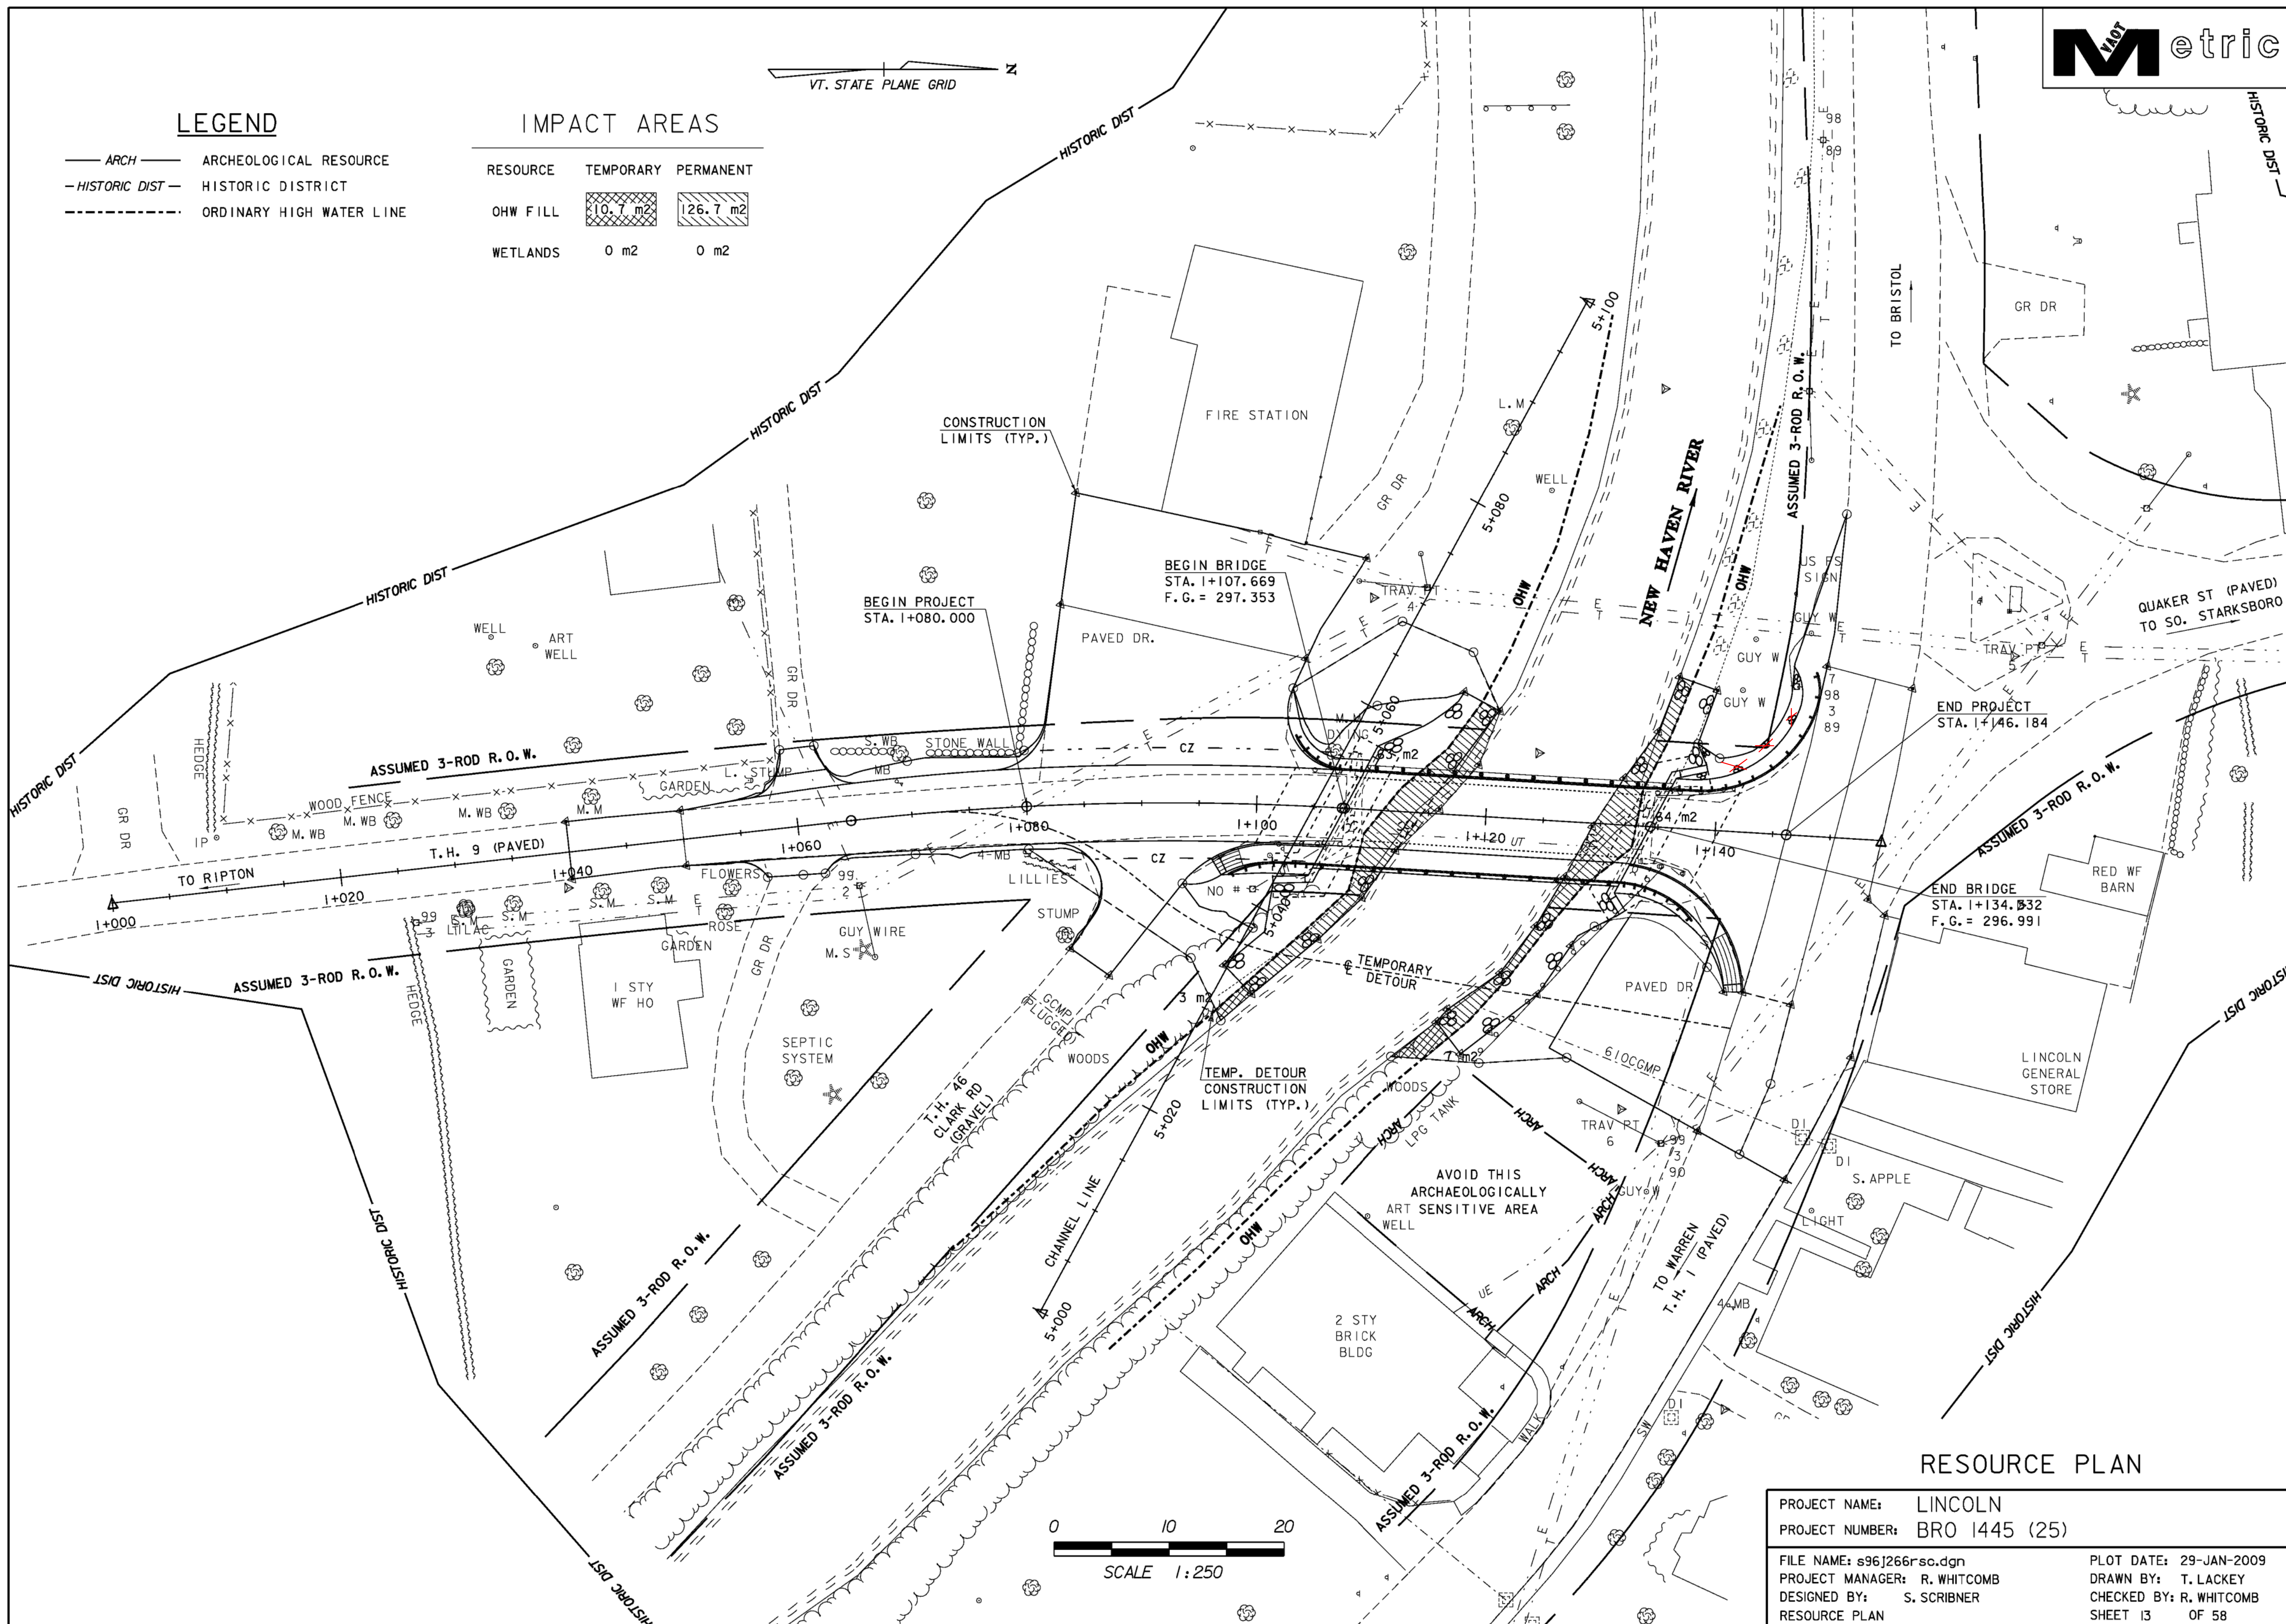

RESOURCE PLAN

PROJECT NAME:	LINCOLN	PLOT DATE:	29-JAN-2009
PROJECT NUMBER:	BRO 1445 (25)	DRAWN BY:	T. LACKEY
FILE NAME:	s96j266rsc.dgn	CHECKED BY:	R. WHITCOMB
PROJECT MANAGER:	R. WHITCOMB	RESOURCE PLAN	SHEET 13 OF 58
DESIGNED BY:	S. SCRIBNER		