



WINGWALL 2 ELEVATION

 SCALE = 1:40

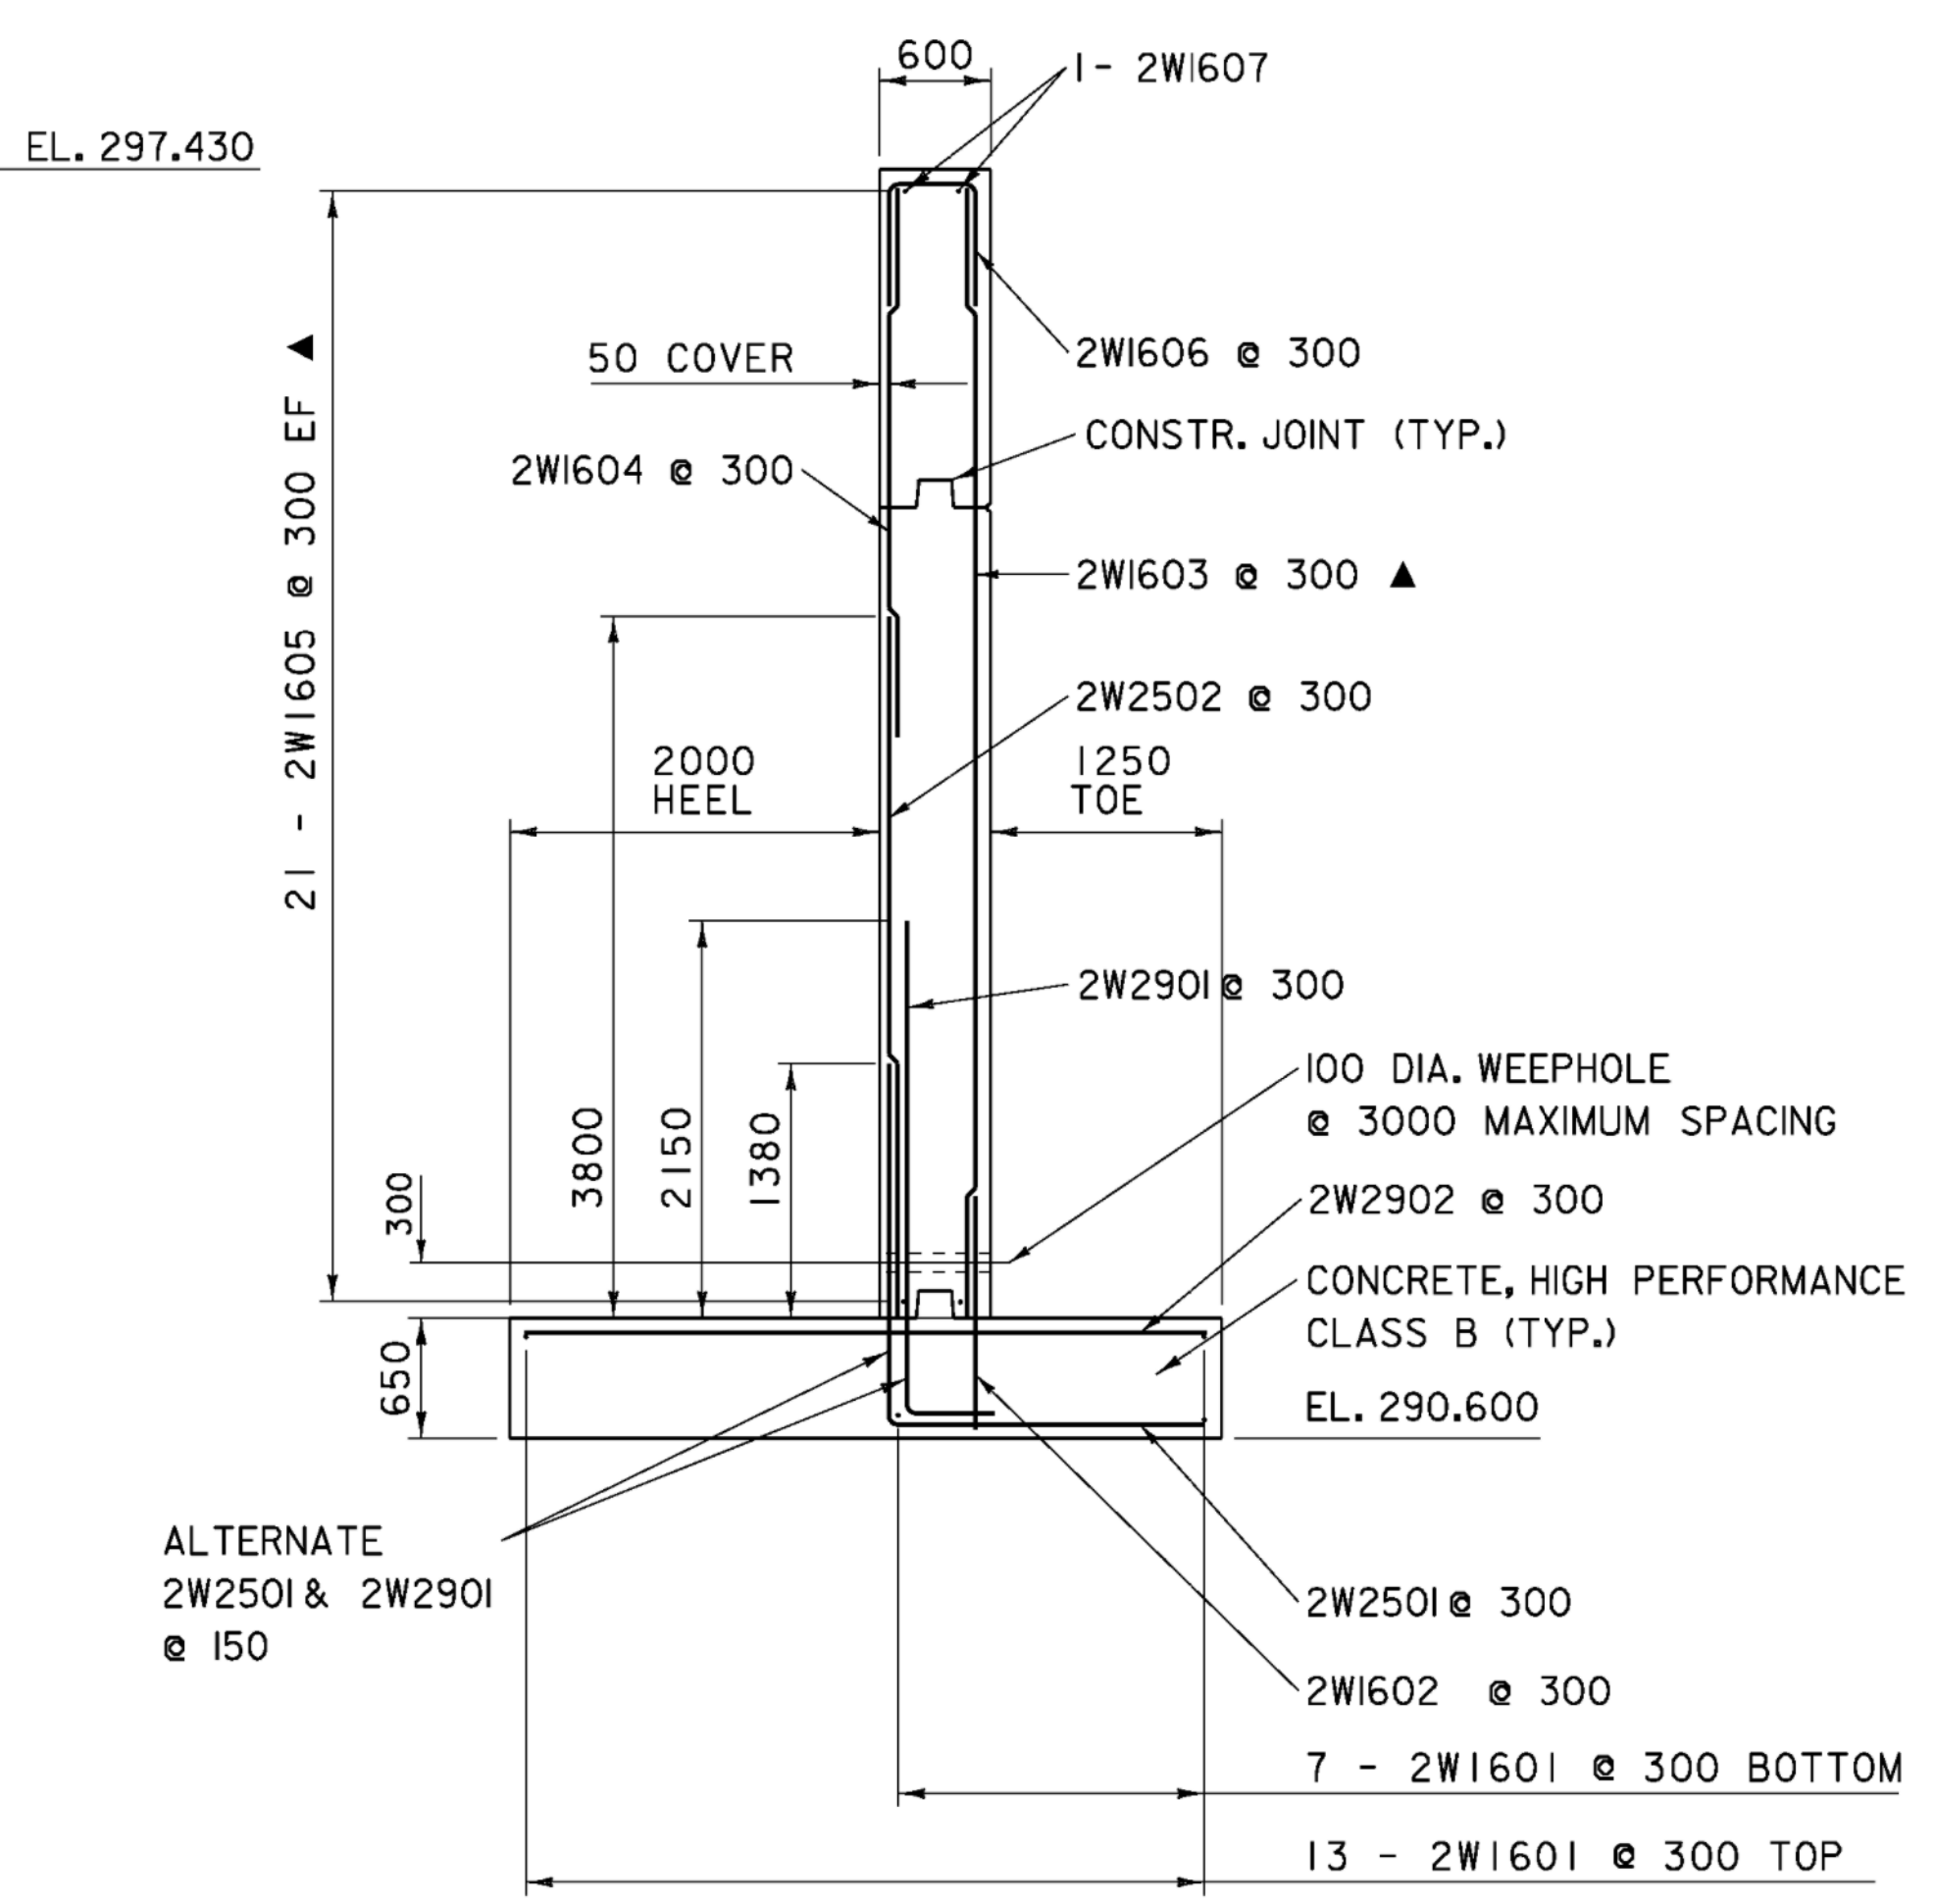


WINGWALL 2 TYPICAL

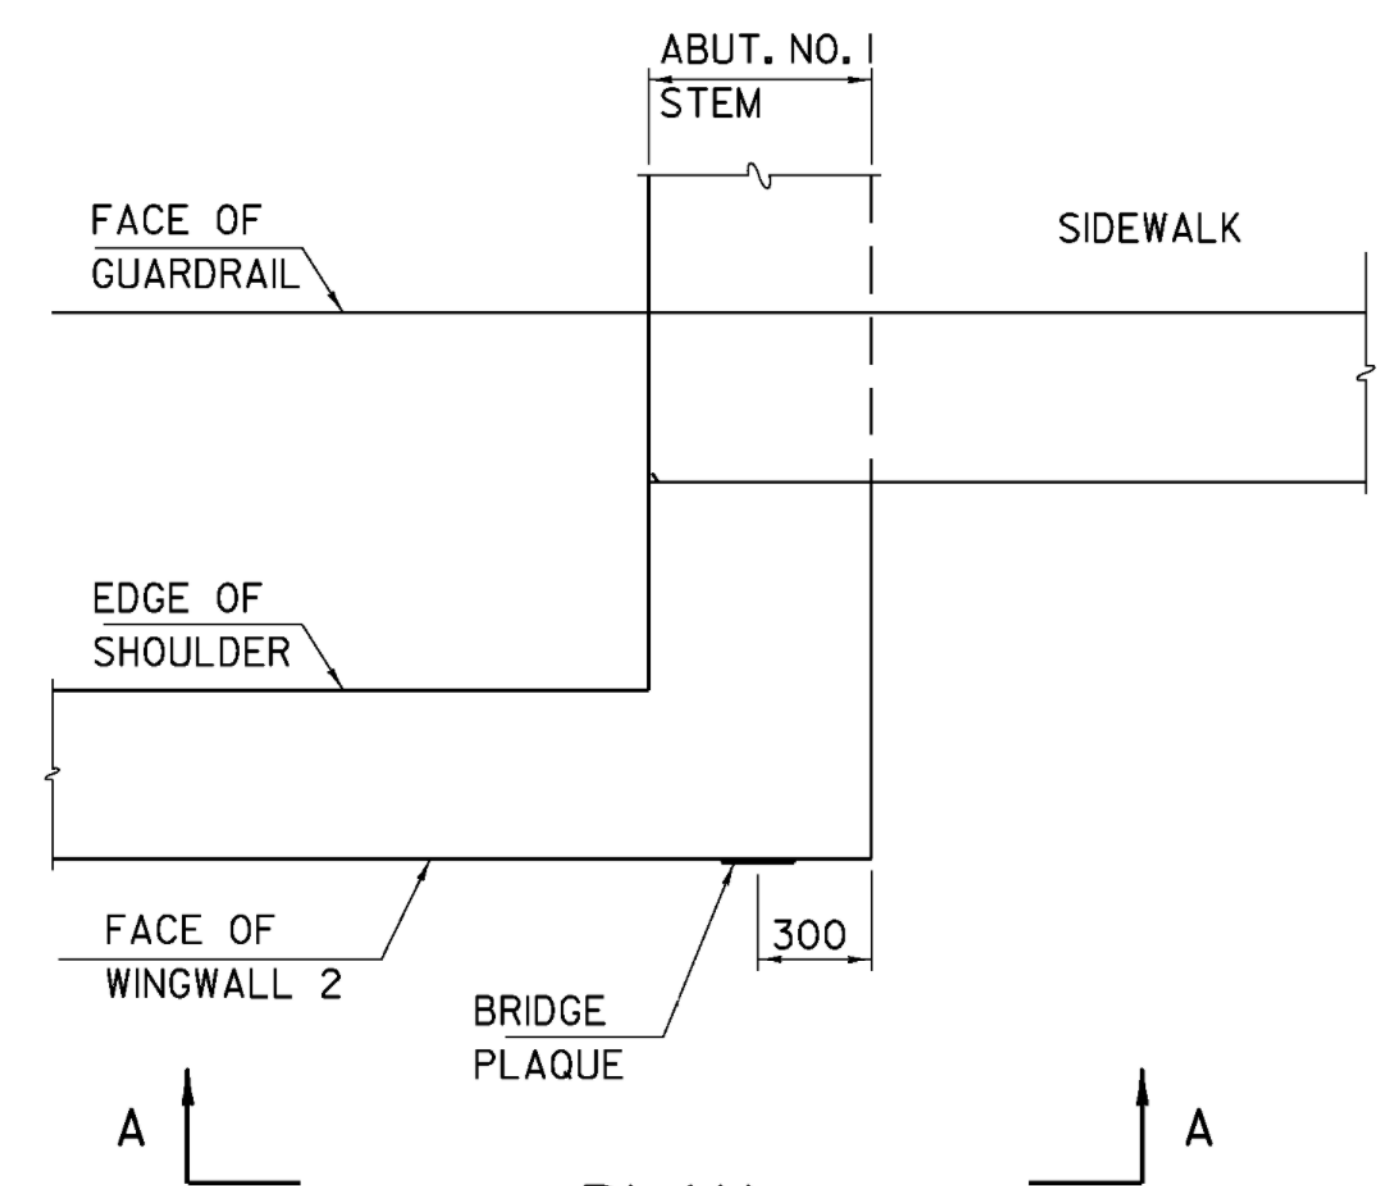

PLAN

NOT TO SCALE

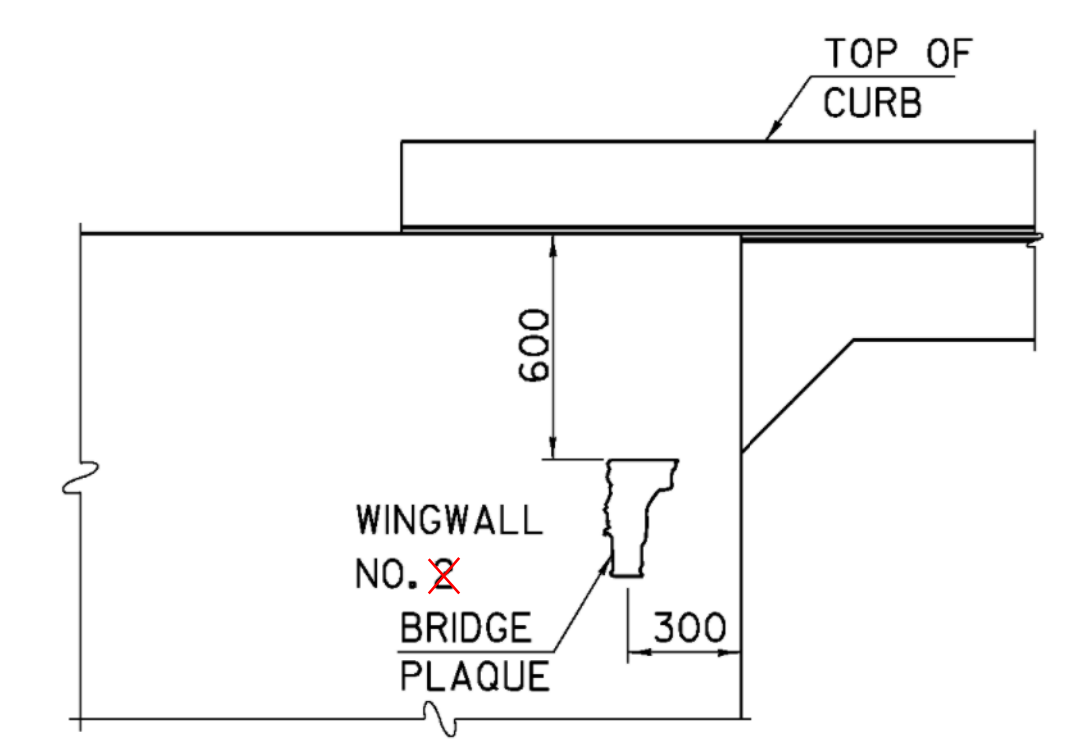

VIEW "A-A"
LOCATE BENCH MARK AND BRIDGE PLAQUE

NOT TO SCALE

THE BRIDGE PLAQUE WILL BE SUPPLIED BY THE AGENCY OF TRANSPORTATION AND SHALL BE INSTALLED BY THE CONTRACTOR AS SHOWN OR AS DIRECTED BY THE ENGINEER.

NOTES:

- NF = NEAR FACE
- FF = FAR FACE
- EF = EACH FACE
- ▲ = CUT TO FIT IN FIELD
- 75 COVER UNLESS OTHERWISE SPECIFIED ON THE PLANS.
- 660 MIN. LAP SPLICE UNLESS OTHERWISE SPECIFIED ON THE PLANS.

SUBSTRUCTURE WINGWALL 2 DETAILS

PROJECT NAME: LINCOLN	FILE NAME: s96j266str.dgn	PLOT DATE: 29-JAN-2009
PROJECT NUMBER: BRO 1445(25)	PROJECT LEADER: R. WHITCOMB	DRAWN BY: C. MOONEY
	DESIGNED BY: S. SCRIBNER	CHECKED BY: R. WHITCOMB
	SUBSTRUCTURE WINGWALL 2 DETAILS	SHEET 40 OF 58