

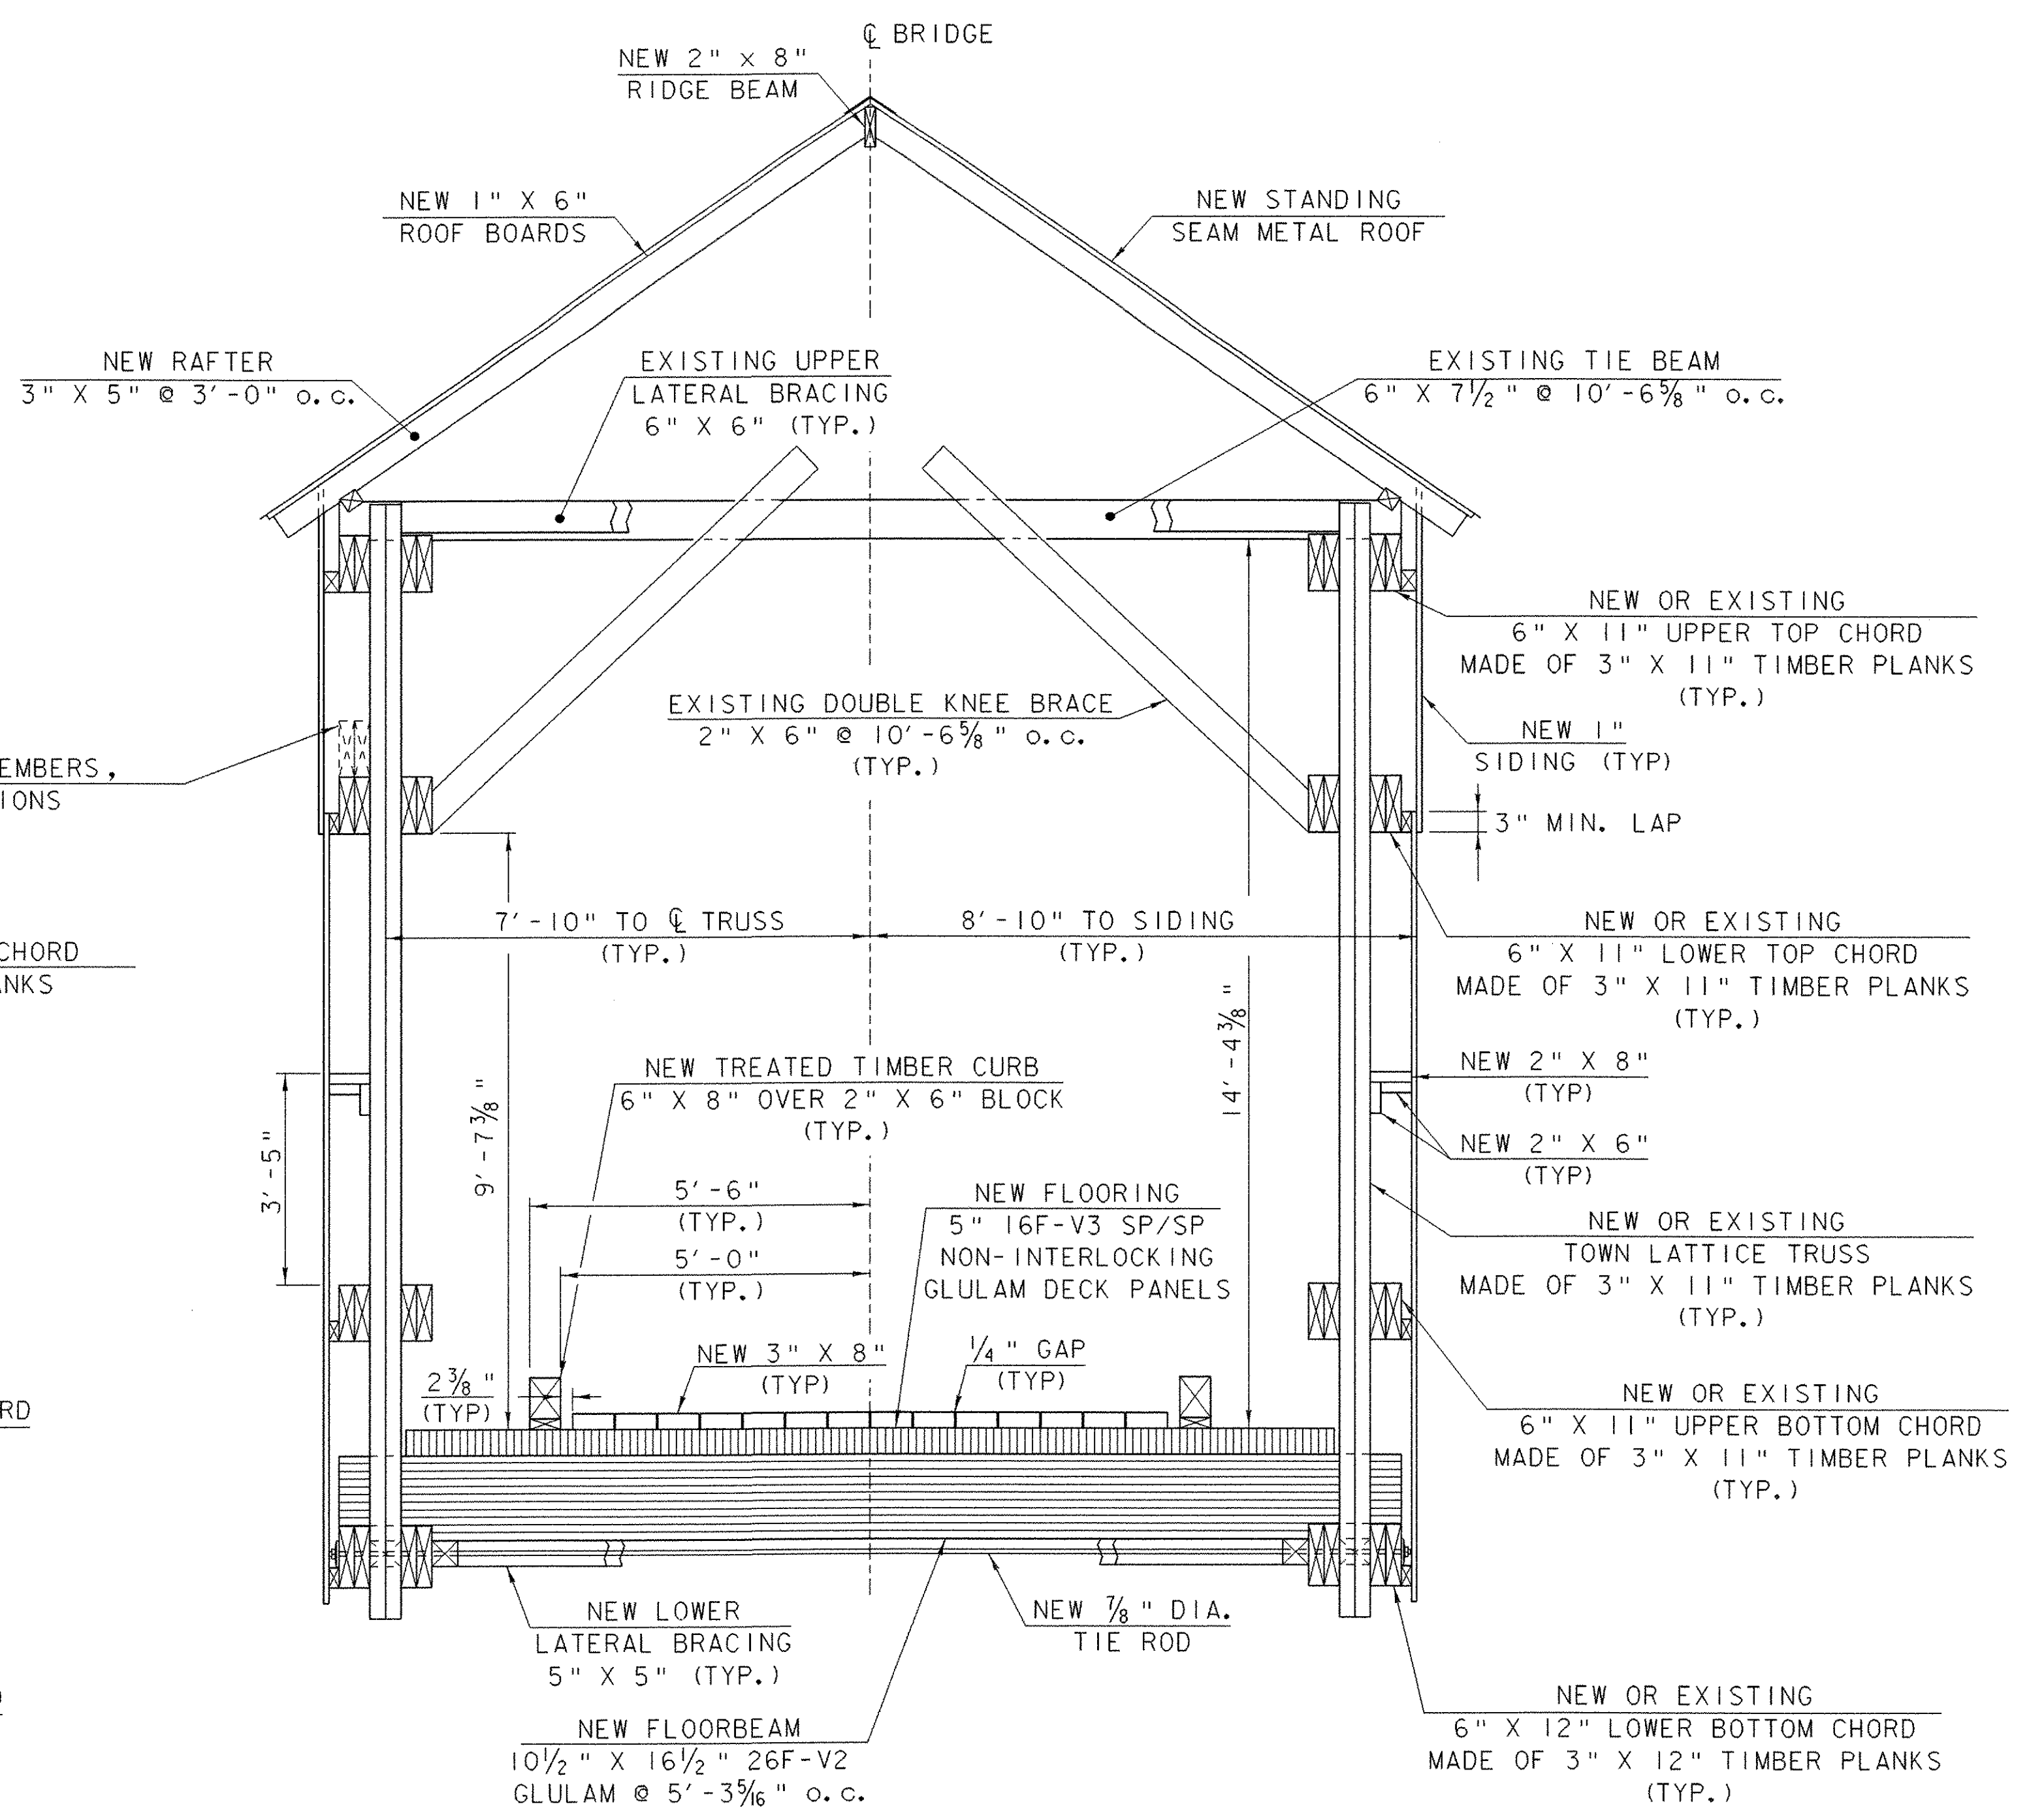


EXISTING BRIDGE TYPICAL SECTION

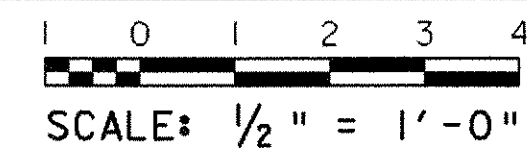

REHABILITATED BRIDGE TYPICAL SECTION

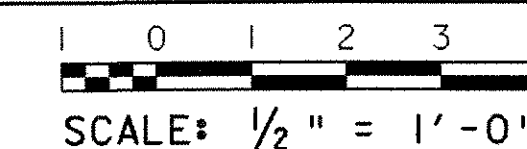

BRIDGE TYPICAL SECTIONS

PROJECT NAME:	SALISBURY - CORNWALL
PROJECT NUMBER:	BHO 1445 (27)
FILE NAME:	96j268\Structures\sj268cbtyp.i
PROJECT MANAGER:	R. R. WHITCOMB
DESIGNED BY:	C. CARLSON
PLOT DATE:	02-APR-2007
DRAWN BY:	G. ROY
CHECKED BY:	C. CARLSON
SHEET 3 OF 60	