



CHANNEL STA. 5+82.2 LT.
 BEGIN STRUCTURE EXCAVATION
 GRANULAR BACKFILL FOR STRUCTURES

5+90

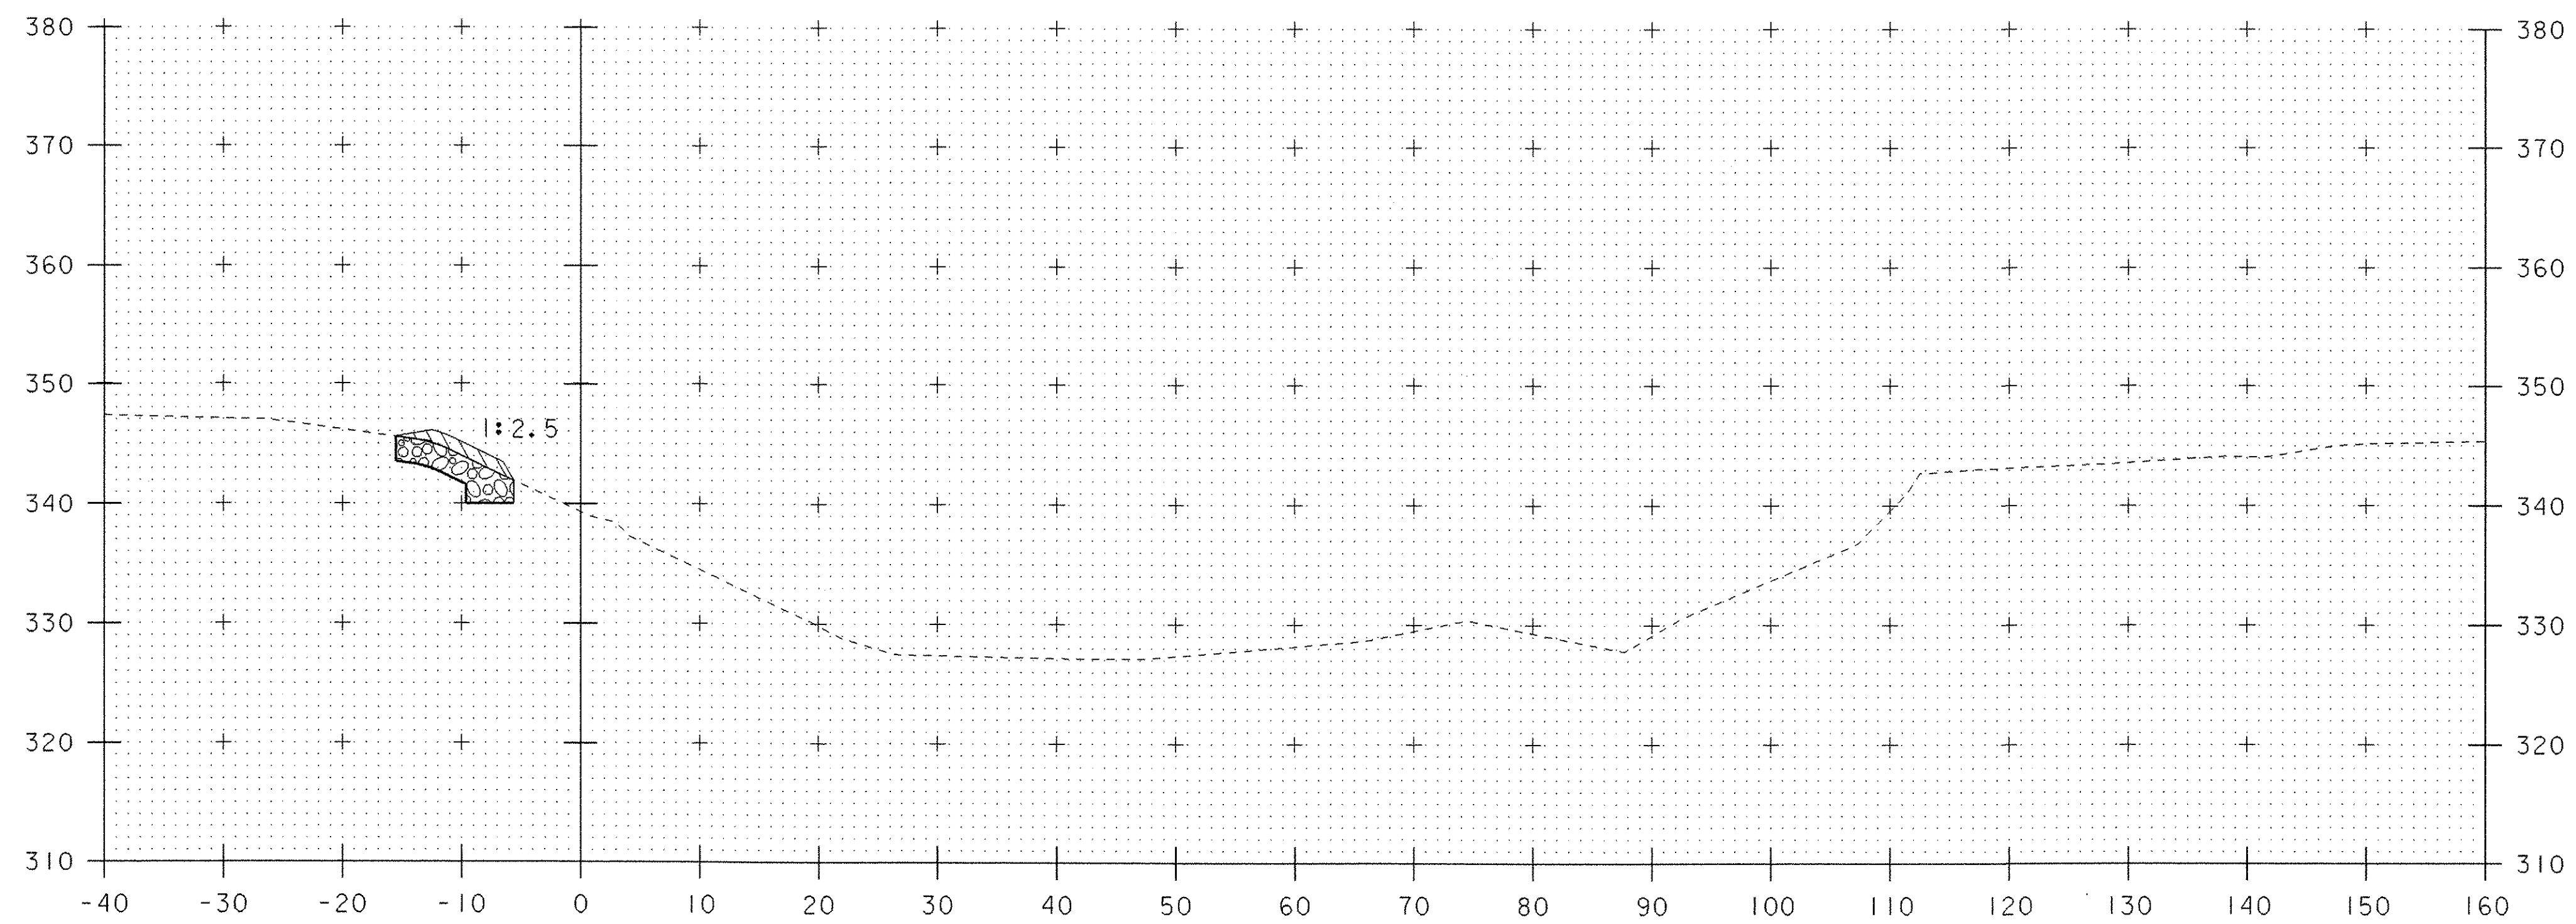

CHANNEL STA. 5+71.4 LT.
 BEGIN UNCLASS. CHANNEL EXCAVATION
 GEOTEXTILE UNDER STONE FILL
 STONE FILL, TYPE II
 GRUBBING MATERIAL

5+75

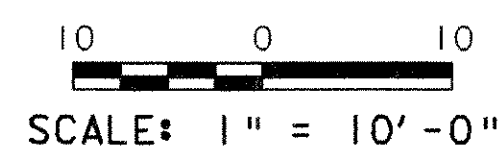

CHANNEL CROSS SECTIONS (I)

PROJECT NAME:	SALISBURY - CORNWALL	PLOT DATE:	02-APR-2007
PROJECT NUMBER:	BHO 1445 (27)	DRAWN BY:	G. ROY
FILE NAME:	96j268\Structures\sj268c01.i	CHECKED BY:	C. CARLSON
PROJECT MANAGER:	R. R. WHITCOMB		
DESIGNED BY:	G. ROY		
STA. 5+75 - STA. 5+90		SHEET	53 OF 60