



PROFILE - LOOMIS HILL ROAD

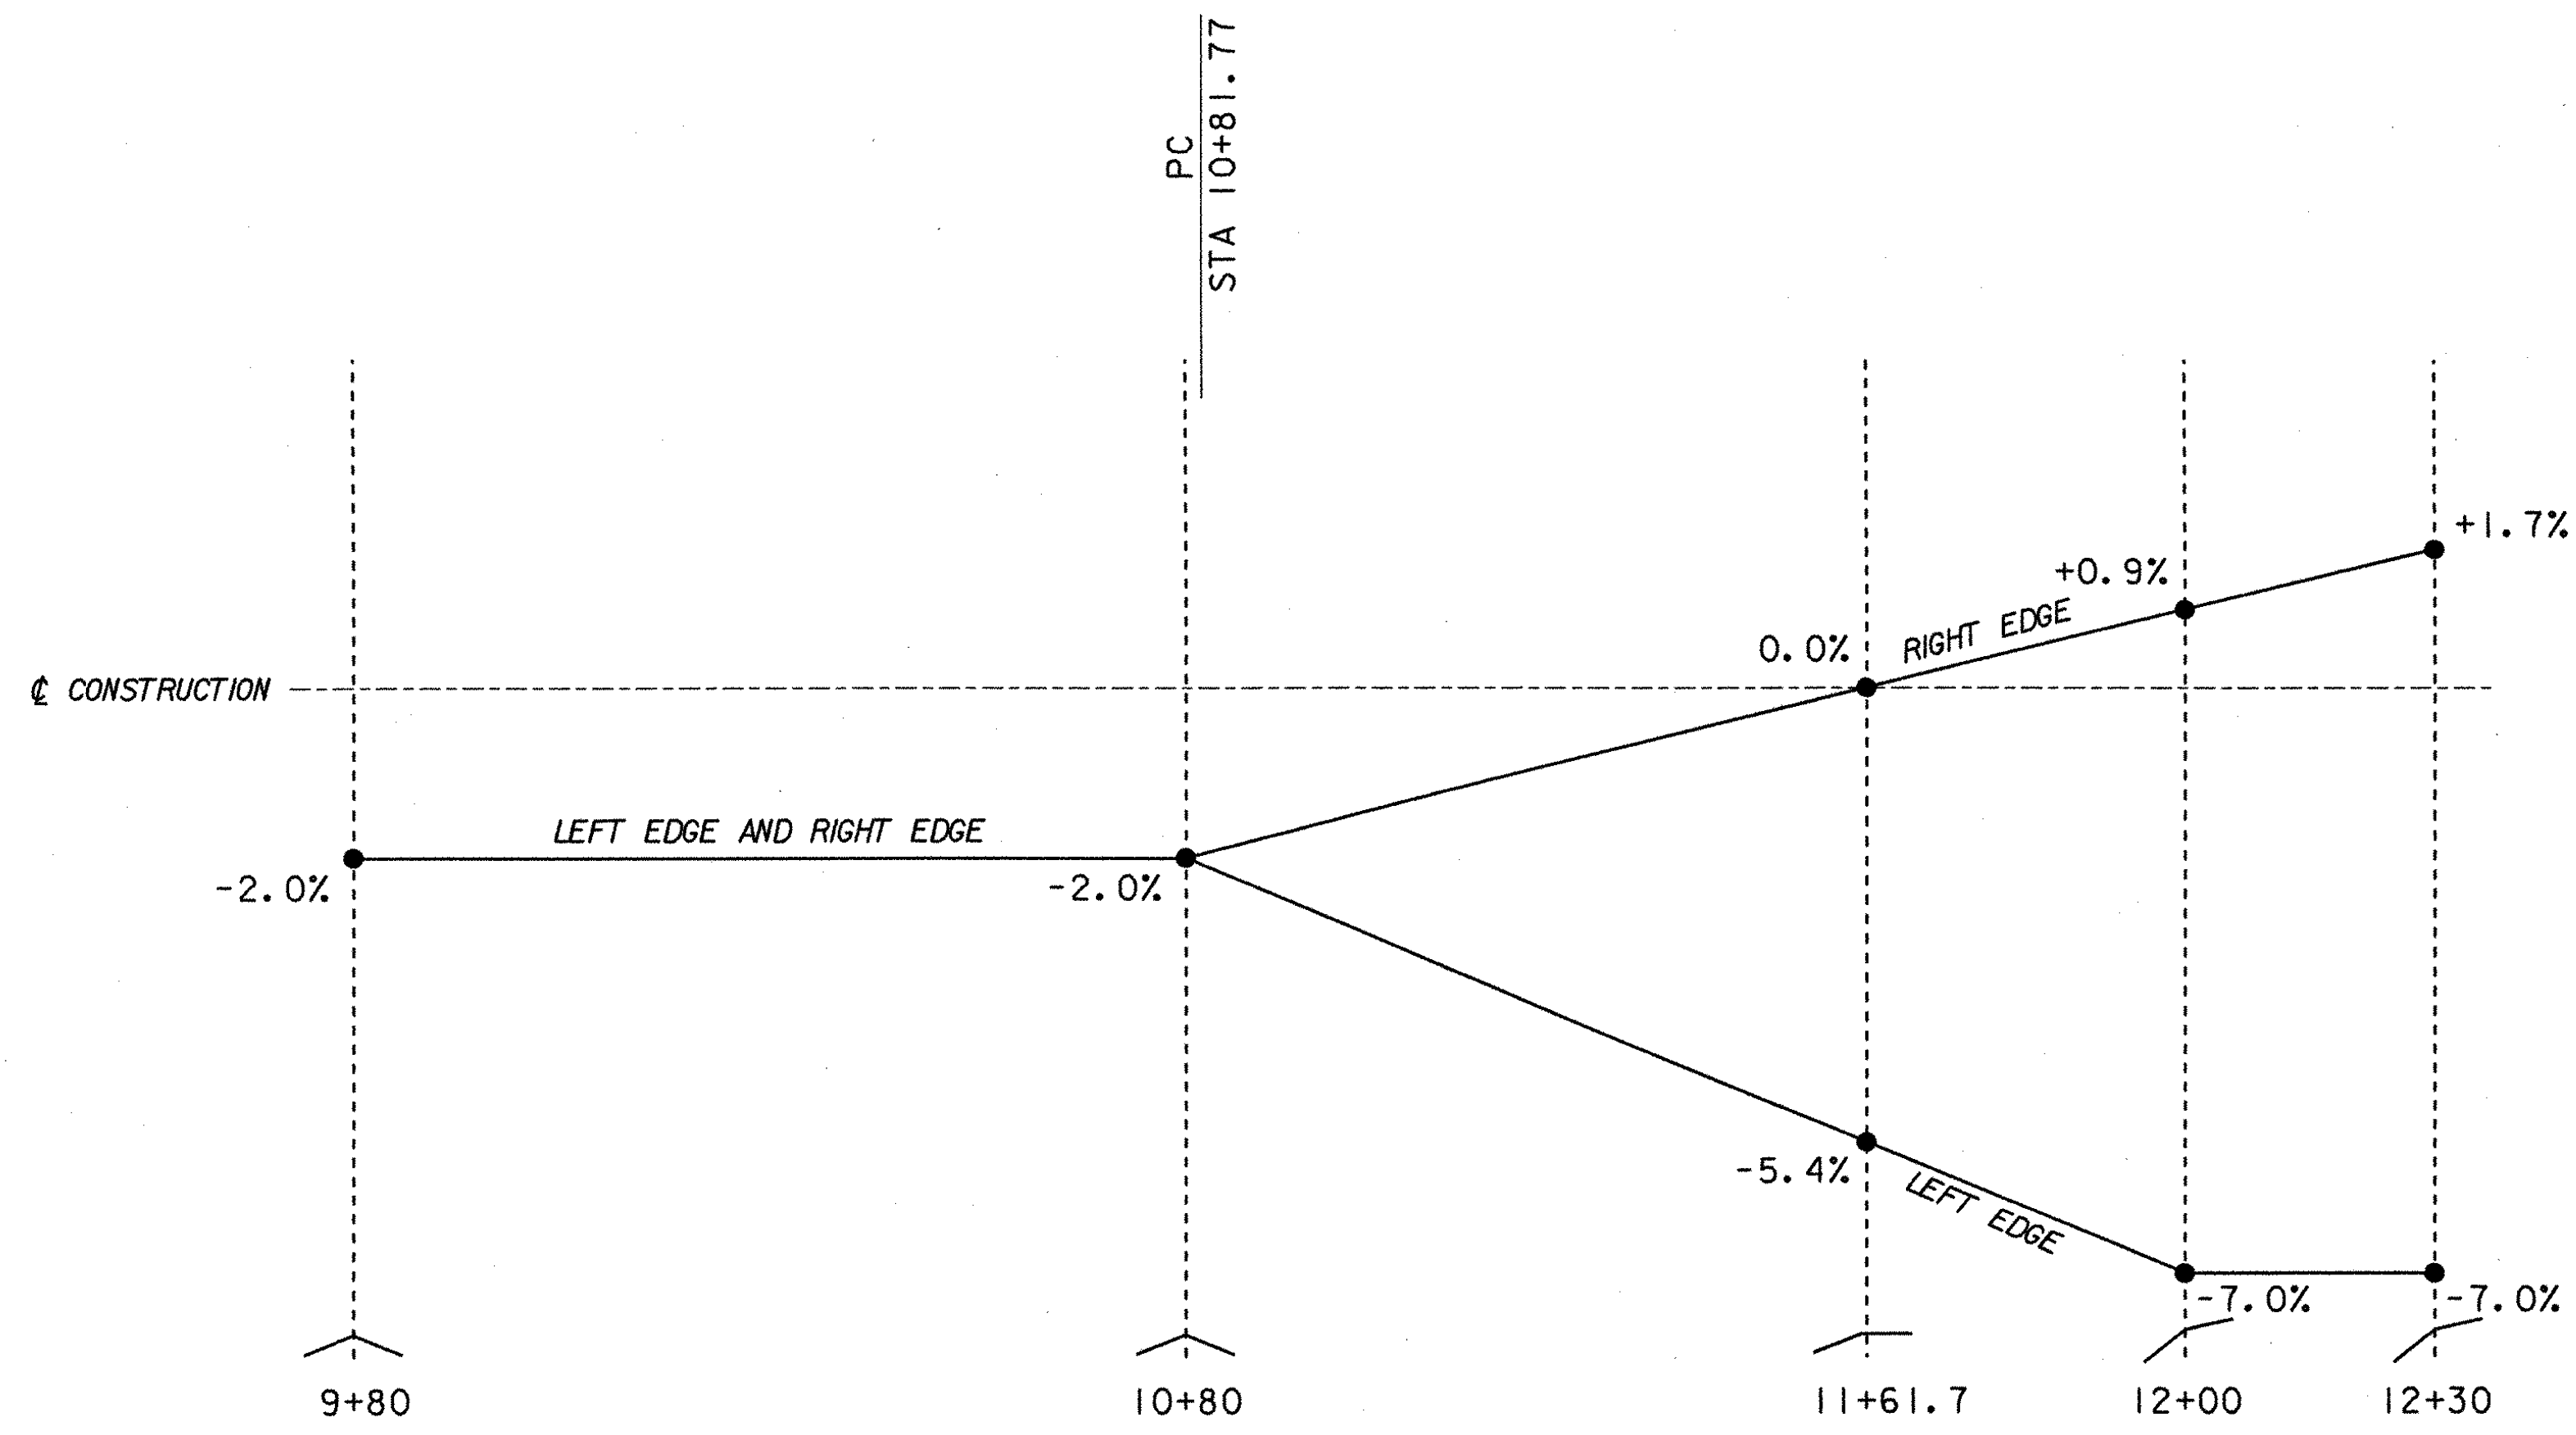

BANKING DIAGRAM

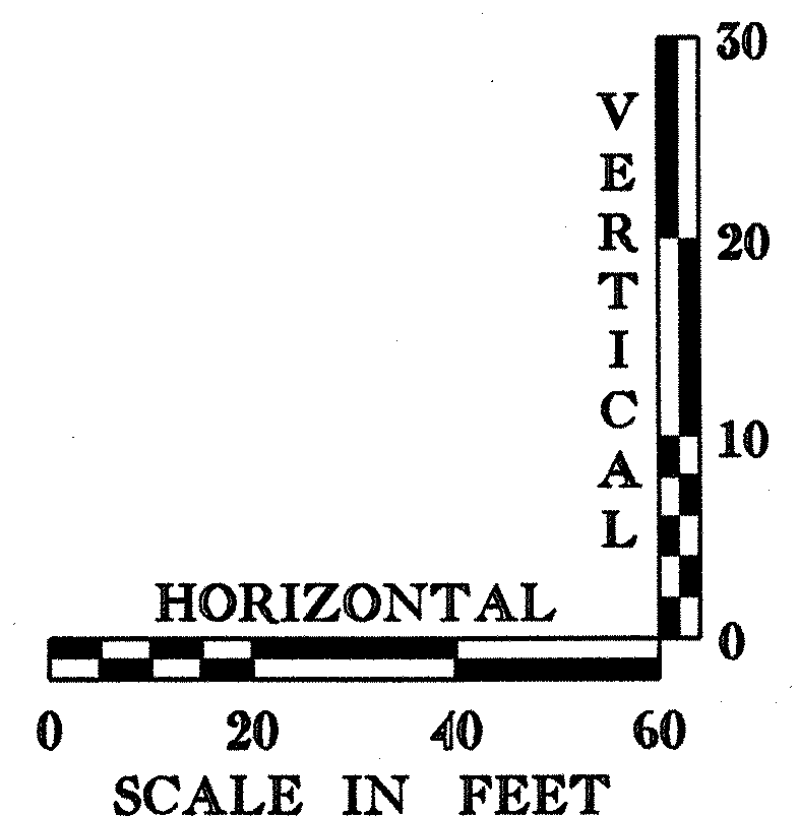

STATE OF VERMONT AGENCY OF TRANSPORTATION			
Town Of	WATERBURY	Bridge No.	14
Highway No.	6	Log Sta.	
		Surv. Sta.	
LOOMIS HILL ROAD OVER THATCHER BROOK PROFILE AND BANKING DIAGRAM			
Designed By	L. WIXSON	Drawn By	P. DUSTIN
Checked By	R. JOY	Bridge Design Supervisor	M. ZYDEL
Date	03/03	Date	03/03
PROJECT	WATERBURY	PROJECT NO.	TH 3-9637
I.G.C. Info.	m:\549108-Waterbury\BRIDGE\6cont\XJ278prodgn		
Bridge Sheet No.	Sheet 6 of 18		



PLOTTED 05-MAY-2003