


PLAN

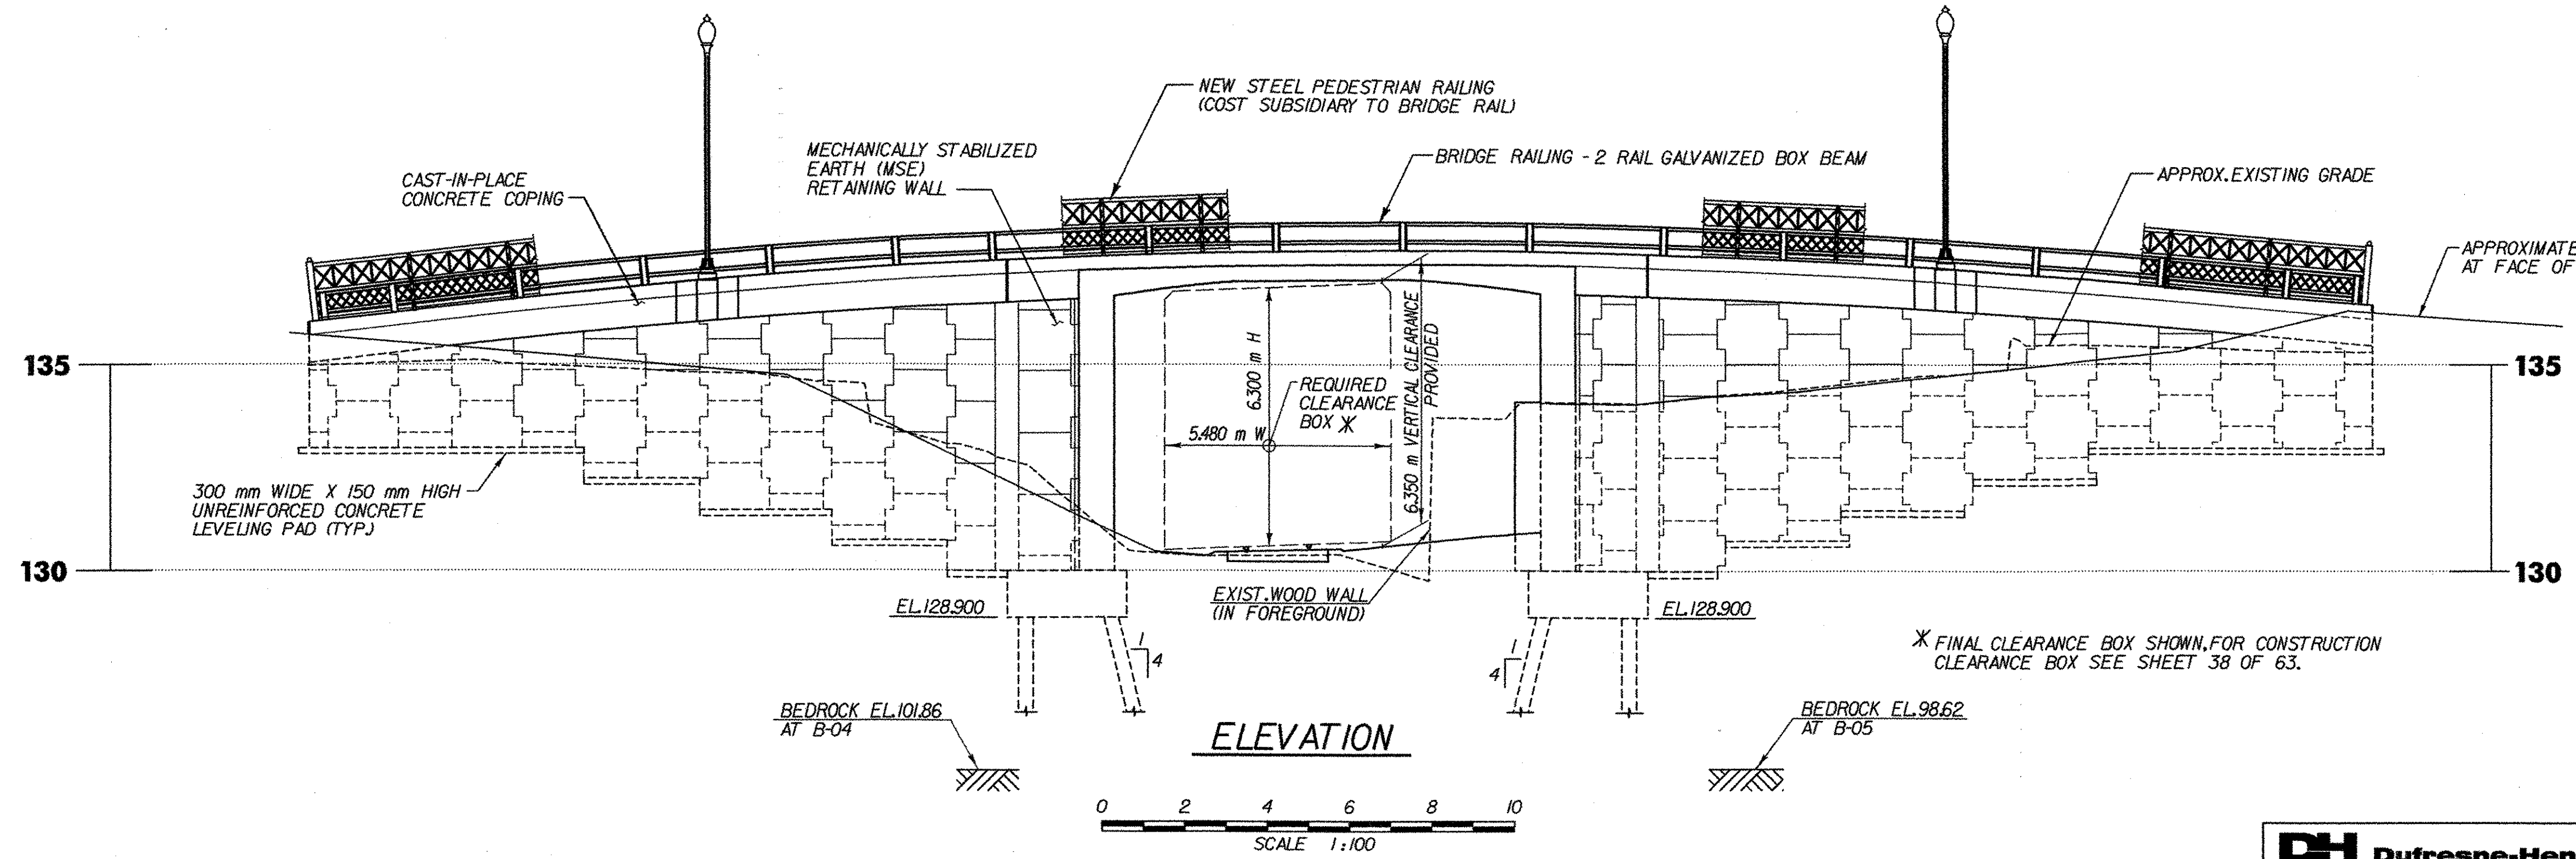

ELEVATION

**STATE OF VERMONT
AGENCY OF TRANSPORTATION**

Town Of	WATERBURY	Bridge No.	35
Highway No.		Log Sta.	
		Surv. Sta.	
STOWE ST. BRIDGE OVER CENTRAL VERMONT RAILROAD			
PLAN AND ELEVATION			
Designed By	R. GINGRAS	Drawn By	A. THIBAUT
Checked By		Date	
G. BOGUE	3/03	Bridge Design Supervisor	
PROJECT	STOWE STREET	PROJECT NO.	BRO 1446(26)
DH CAD Filename: ...136_ssb_planelev.dgn		Plot Date: 01/26/2004	
Bridge Sheet No. BR100		Sheet 36 of 63	