
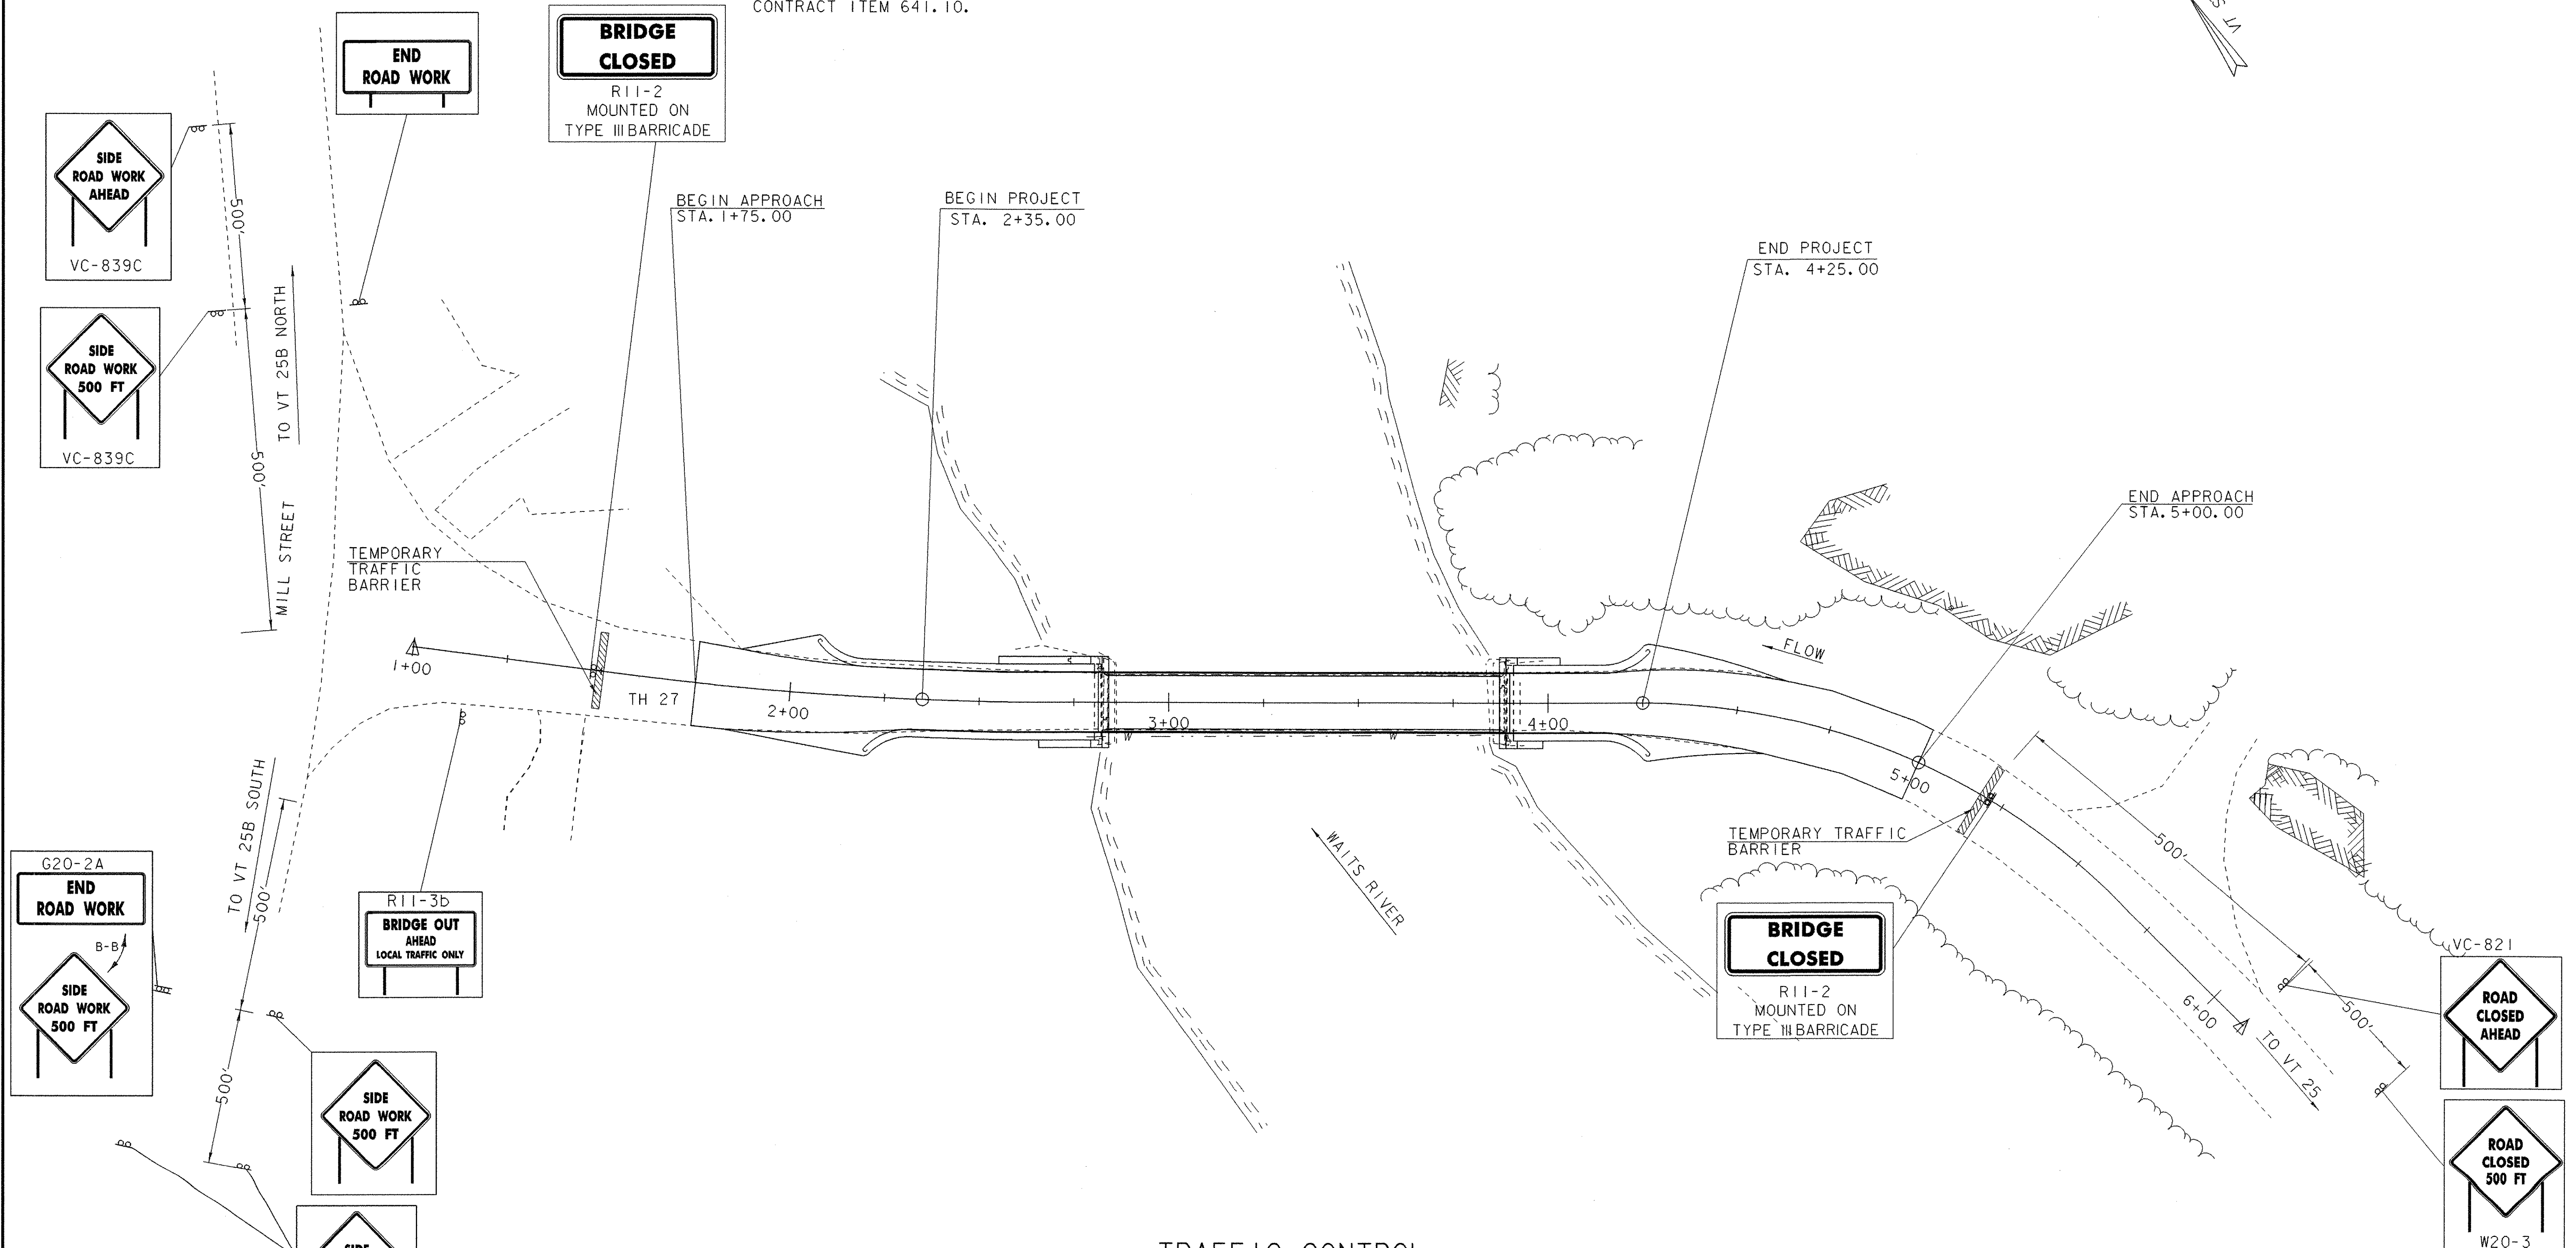


TRAFFIC NOTES

- BRIDGE WILL BE CLOSED DURING REHABILITATION
- TEMPORARY APPROACH TRAFFIC SIGNS SHALL BE PLACED ACCORDING TO VERMONT STANDARDS E100, E100A, E102A AND E107 UNLESS DETAILED OTHERWISE ON THIS SHEET.
- THE RESIDENT ENGINEER SHALL DETERMINE THE FINAL LOCATION OF ALL SIGNS AND MAY ADD NEW SIGNS AS REQUIRED. ALL NEW OR SALVAGED SIGNS NOT SHOWN ON THE PLANS SHALL BE PAID FOR UNDER THEIR APPROPRIATE PAY ITEMS.
- PAYMENT WILL BE MADE UNDER CONTRACT ITEM 641.10.

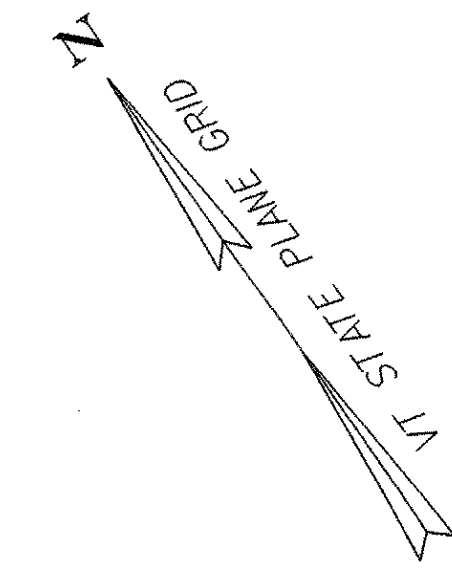

DATUM
 VERTICAL NAVD 88
 HORIZONTAL NAD 83/96

TRAFFIC CONTROL

SCALE 1" = 20'-0"
 20 0 20

LEGEND	
	TEMPORARY TRAFFIC BARRIER
	SIGN POSTS

PROJECT: BRADFORD	PROJECT NO.: STP 1447 (28)
DESIGN FILE NAME: 96j286/Structures/s96j286bdr.dgn	PLOT DATE: 22-NOV-2006
IPARM FILE NAME: s96j286trfcntr1.i	SURVEY DATE: 11/00
SURVEYED BY: R. GILMAN	DRAWN BY: M. FESSEL
SQUAD LEADER: C. P. WILLIAMS	SHEET: 10 OF 63
TRAFFIC CONTROL SHEET	