


**PLAN**  
SCALE: 1" = 10'-0"

NOTE:  
SEE SHEET 30 FOR PLAN  
OF WATER MAIN CONNECTIONS

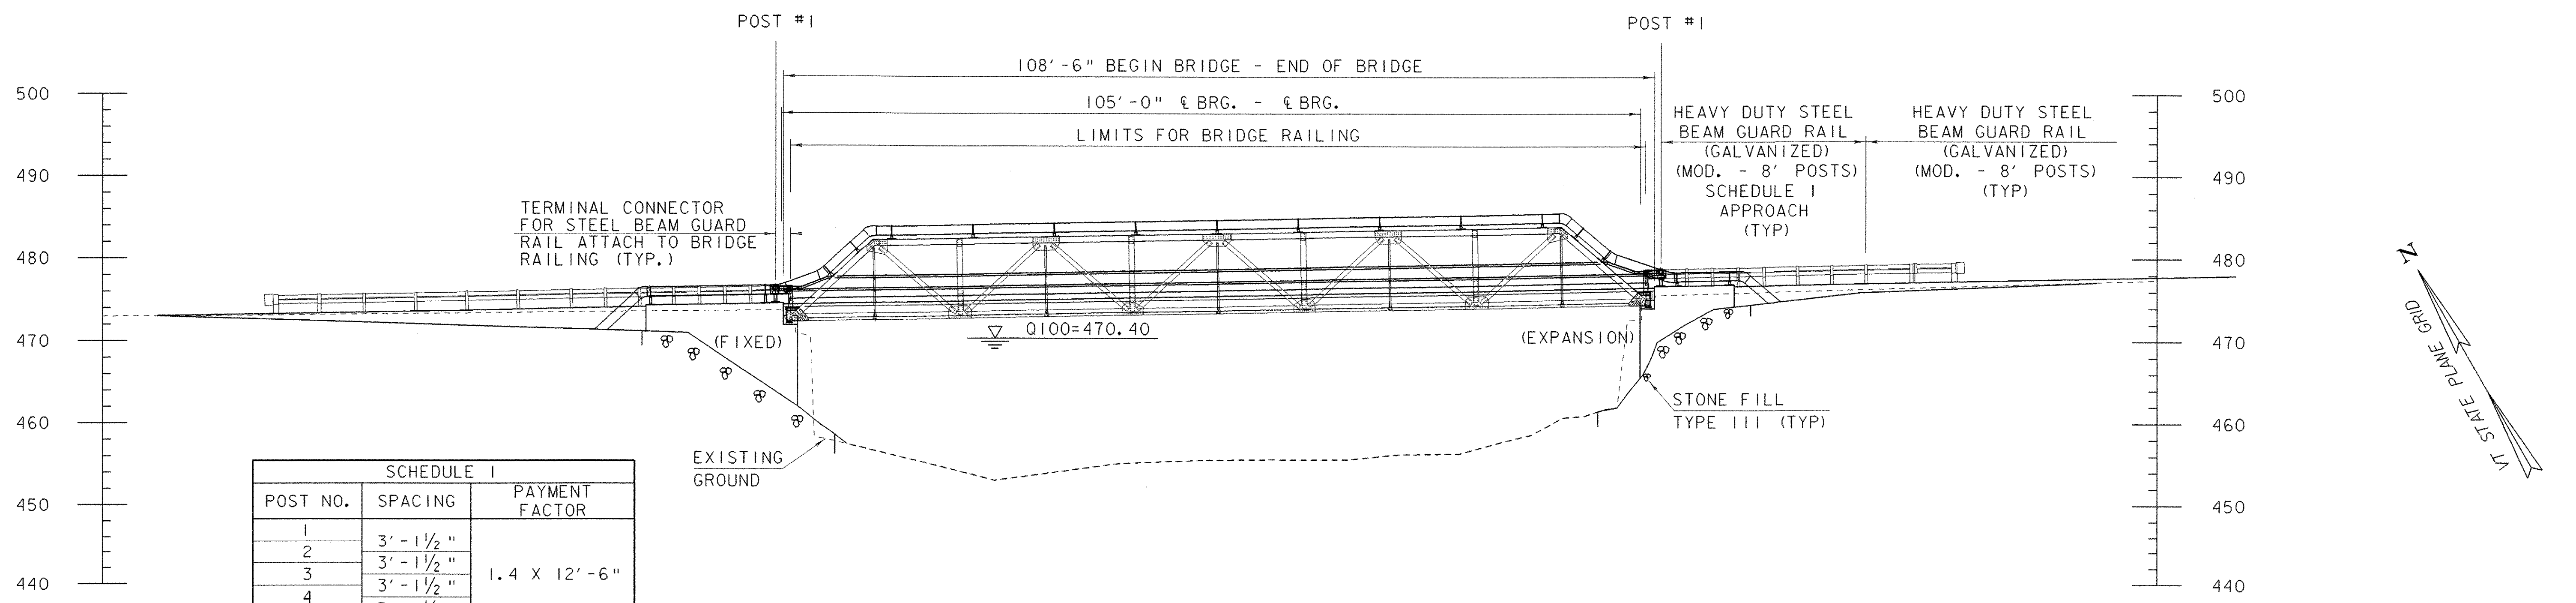

**ELEVATION @ UPSTREAM FASCIA**  
SCALE: 1" = 10'-0"

SCALE 1" = 10'-0"  
10 0 10

SCHEDULE I		
POST NO.	SPACING	PAYMENT FACTOR
1		
2	3' - 1 1/2"	1.4 X 12' - 6"
3	3' - 1 1/2"	
4	3' - 1 1/2"	
5	3' - 1 1/2"	1.2 X 12' - 6"
6	4' - 2"	
7	4' - 2"	
8	4' - 2"	1.0 (TYP.)
9	6' - 3" (TYP.)	

PROJECT: <b>BRADFORD</b>	PROJECT NO.: <b>STP 1447 (28)</b>
DESIGN FILE NAME: 96j286/structures/s96j286pe.dgn	PLOT DATE: 22-NOV-2006
IPARM FILE NAME: s96j286pe.i	DRAWN BY: J. WHITE
DESIGNED BY: M. GAGULIC	CHECKED BY: R. S. YOUNG
SQUAD LEADER: C. P. WILLIAMS	SHEET: 14 OF 63
PLAN AND ELEVATION	