


PARCEL NO.	GRANTOR	SHEET NO.	BEGINNING STATION	ENDING STATION	TAKING	REM.	RIGHTS	TITLE TAKEN	DATE	TOWN OR CITY RECORDED	VOL.	PG.	REMARKS
①	LESSIN, ROBERT H. & NAIDA	7	50+76.1 RT. 25.4' 51+33.0 RT. 50.4'	51+09.1 RT. 57.4' 51+88.5 RT. 50.4'			DETOUR (T) 576 S.F. ± DETOUR (T) 1,283 S.F. ±		9-5-2001	TOWN OF MONTGOMERY	59	522	
②	SMITH, THOMAS E. JR. & KIMBERLY O.	7	51+80.6 RT. 24.5'	52+67.8 RT. 24.3'			DETOUR (T) 1,835 S.F. ±		10-17-2001	TOWN OF MONTGOMERY	59	492	

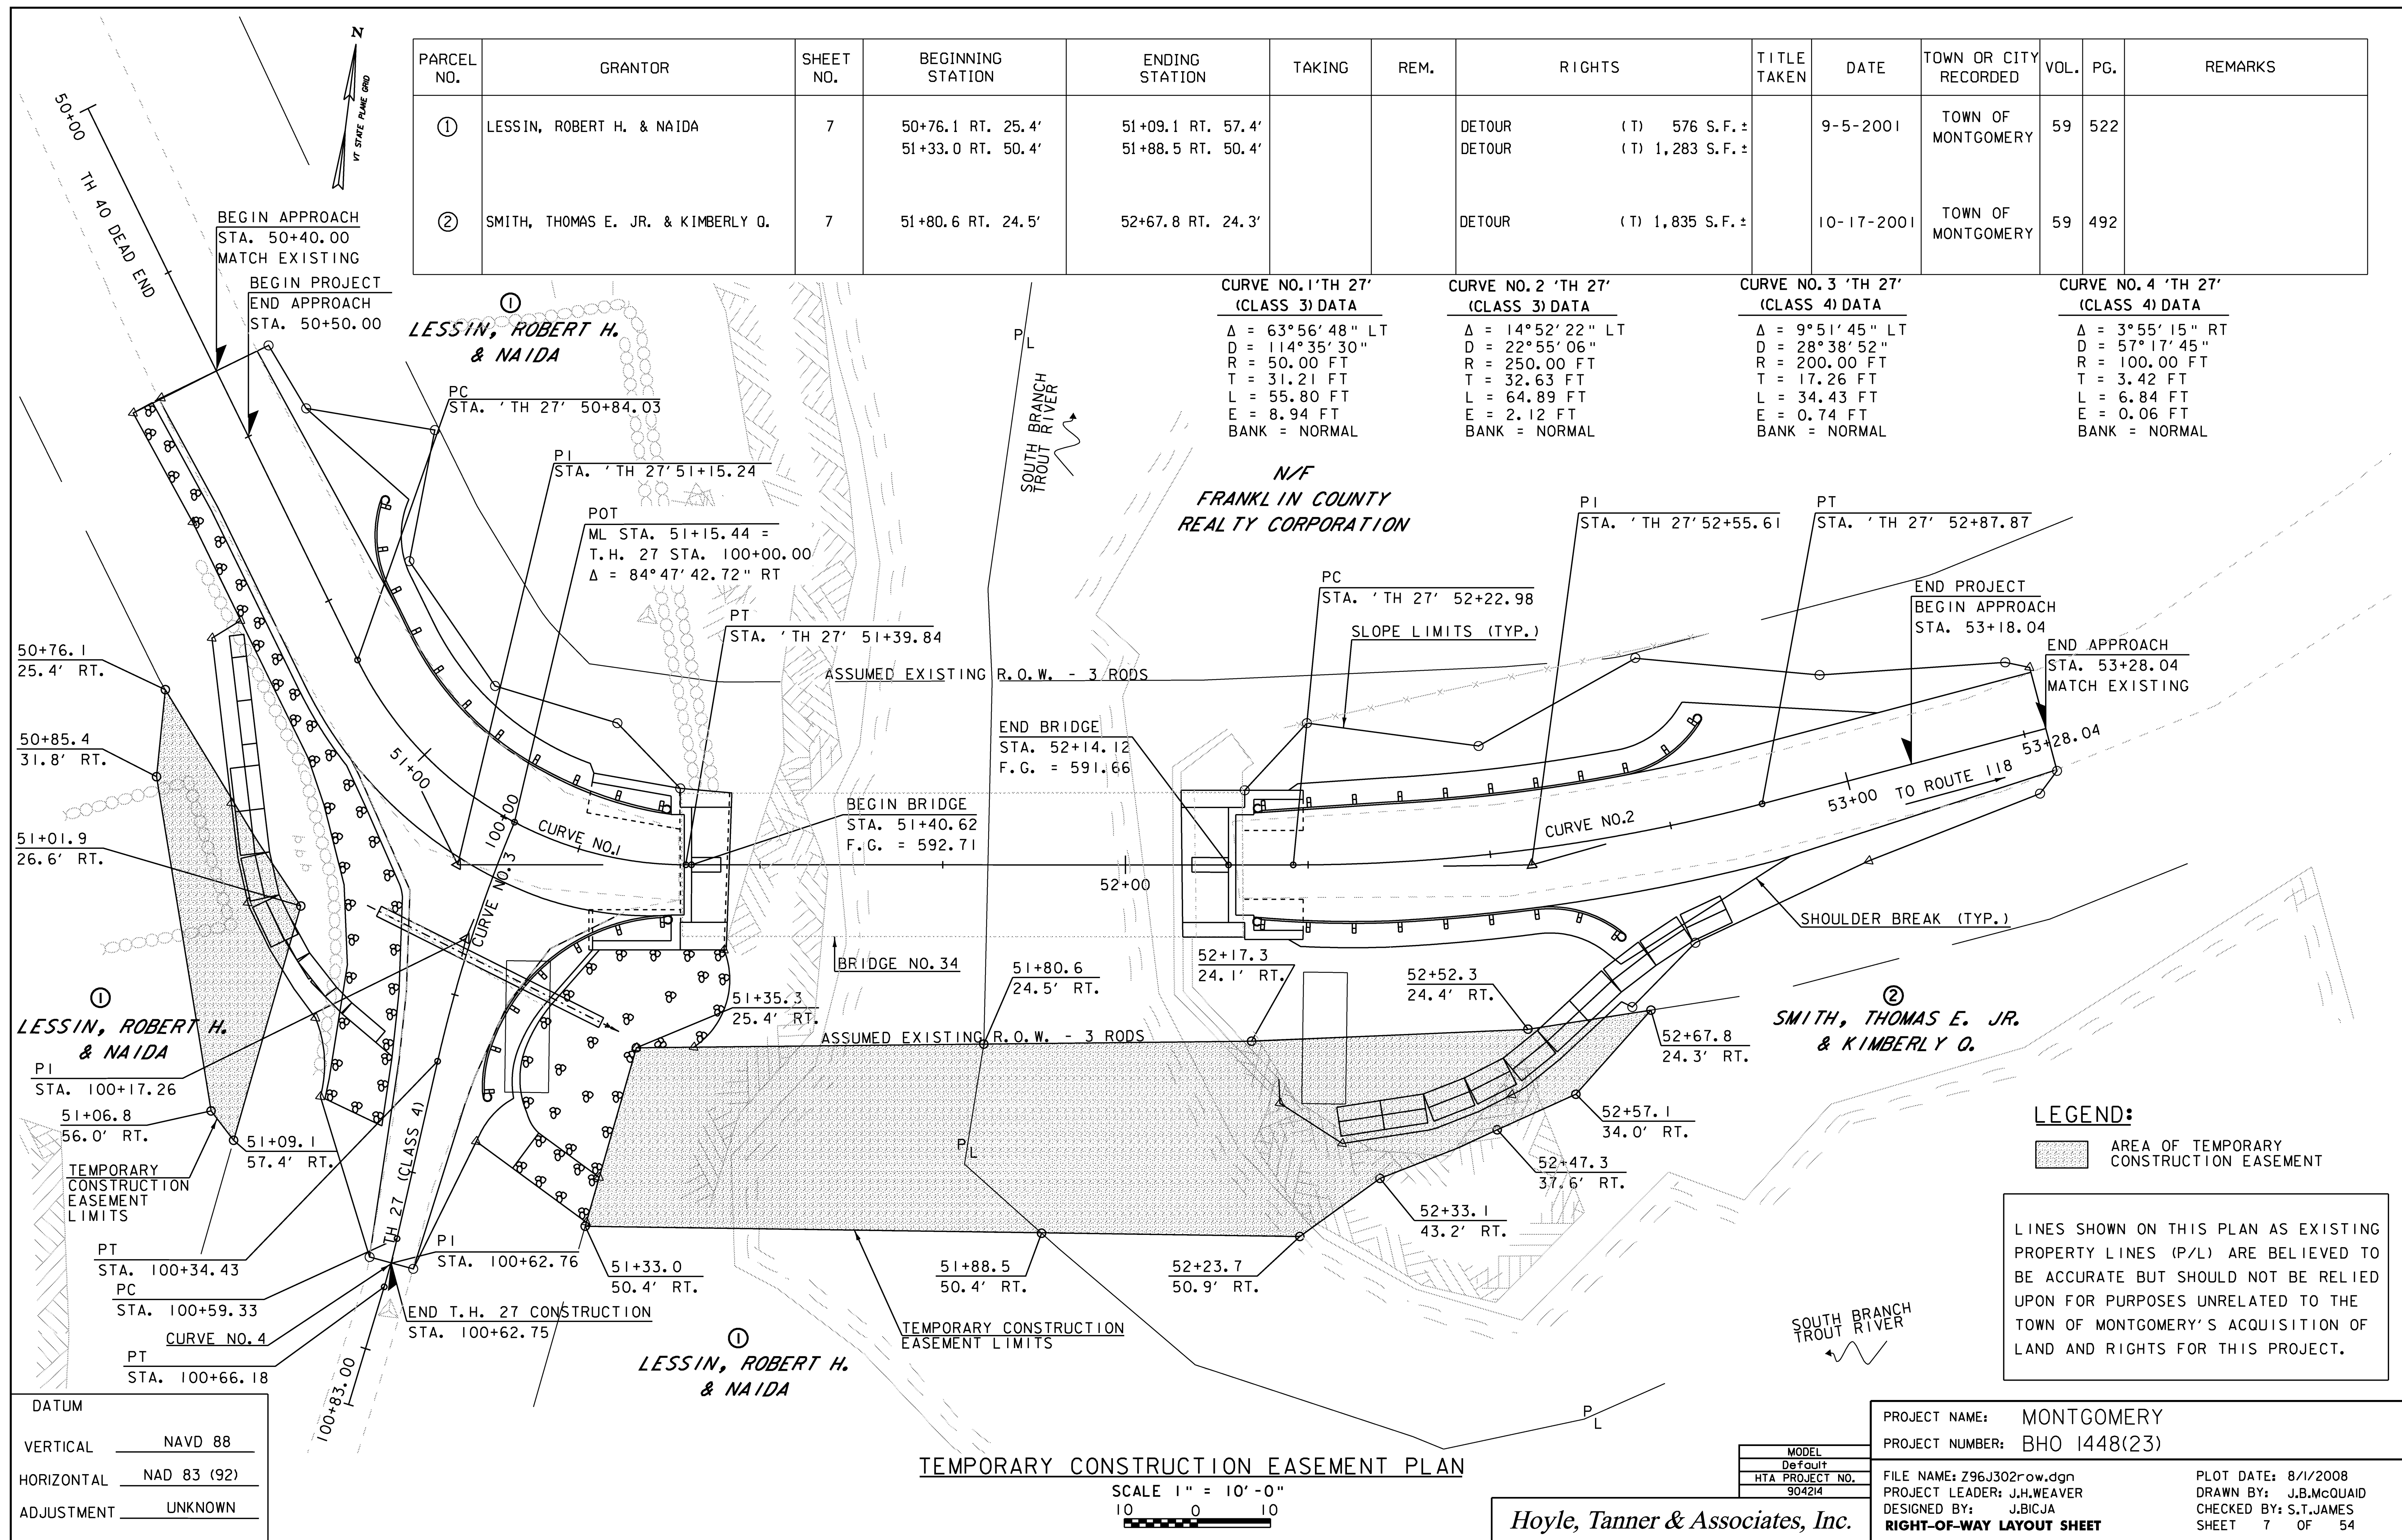

DATUM	
VERTICAL	NAVD 88
HORIZONTAL	NAD 83 (92)
ADJUSTMENT	UNKNOWN

**TEMPORARY CONSTRUCTION EASEMENT PLAN**

SCALE 1" = 10'-0"  
 10 0 10

Hoyle, Tanner & Associates, Inc.

MODEL	Default
HTA PROJECT NO.	904214

PROJECT NAME:	MONTGOMERY	PLOT DATE:	8/1/2008
PROJECT NUMBER:	BHO 1448(23)	DRAWN BY:	J.B.McQUAID
FILE NAME:	Z96J302row.dgn	DESIGNED BY:	J.BICJA
PROJECT LEADER:	J.H.WEAVER	CHECKED BY:	S.T.JAMES
RIGHT-OF-WAY LAYOUT SHEET		SHEET	7 OF 54