
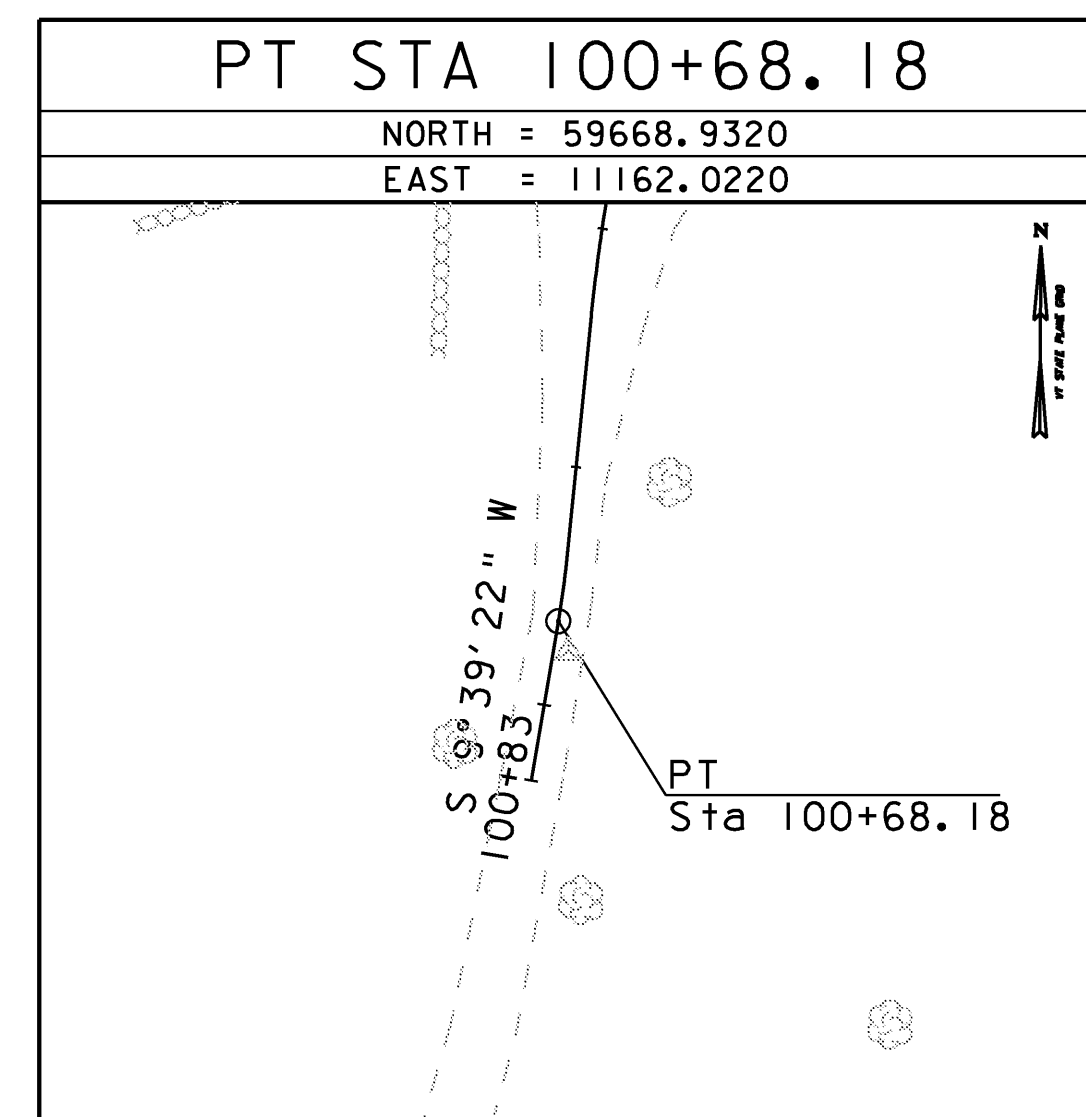
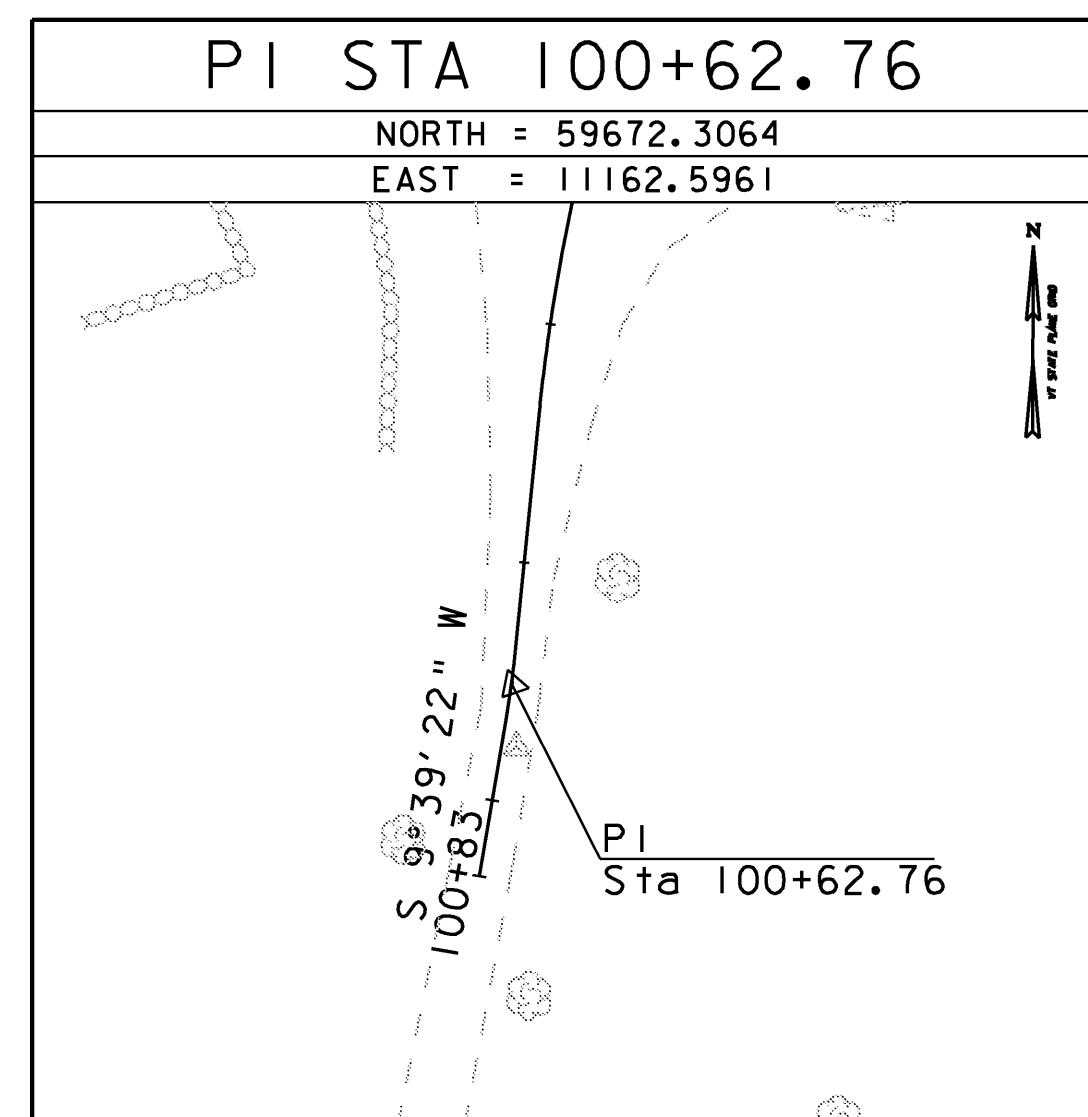
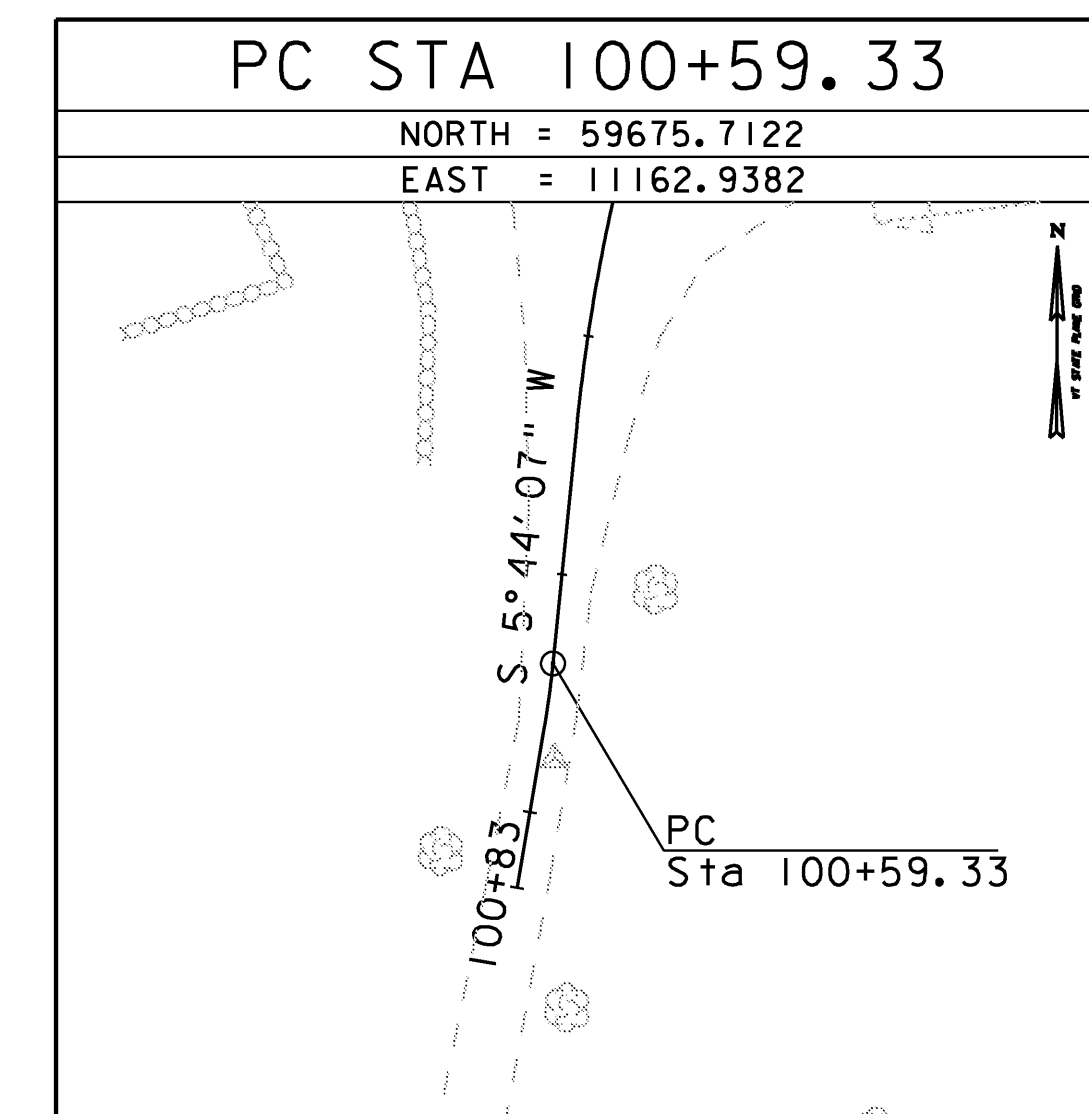
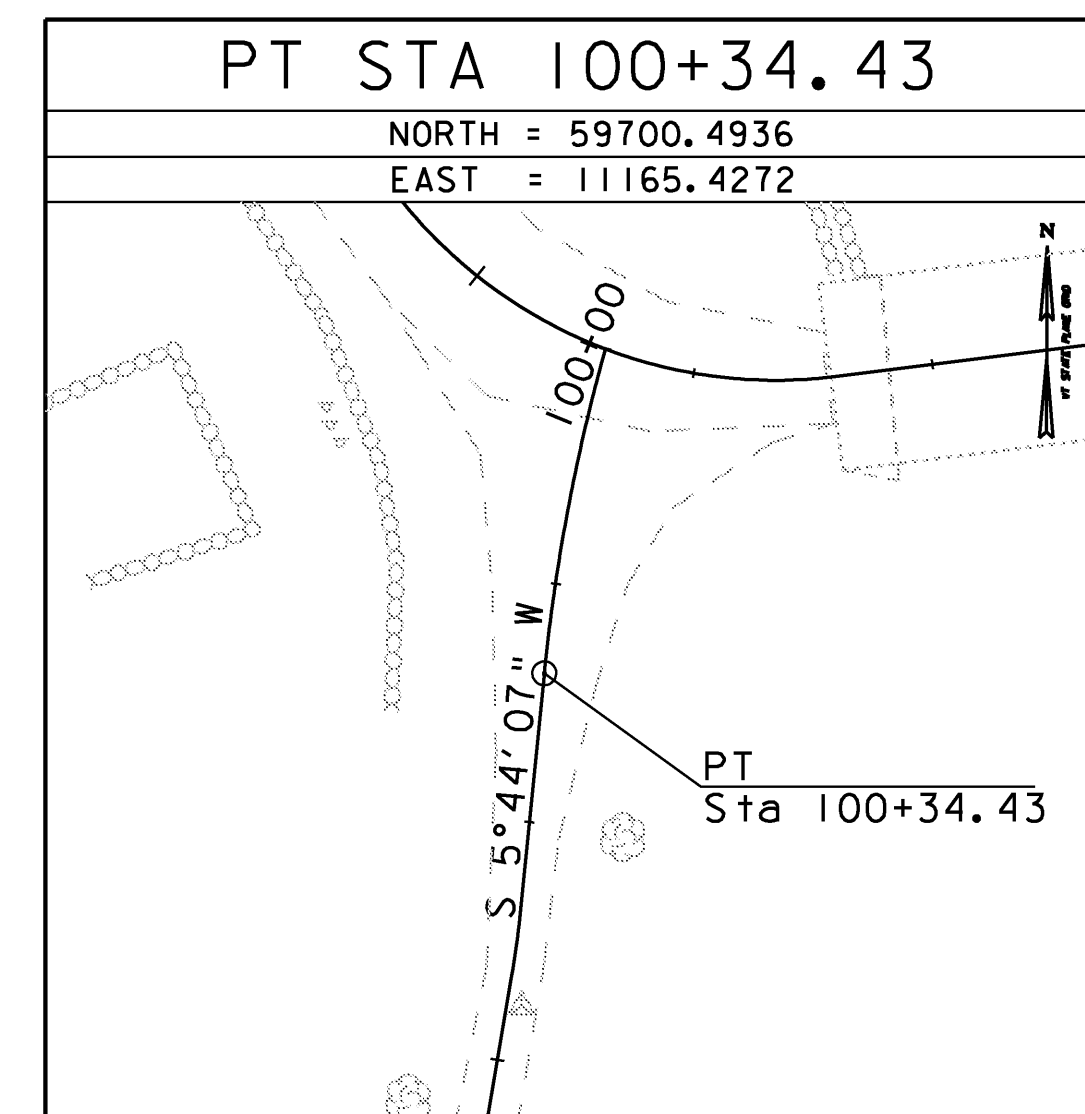
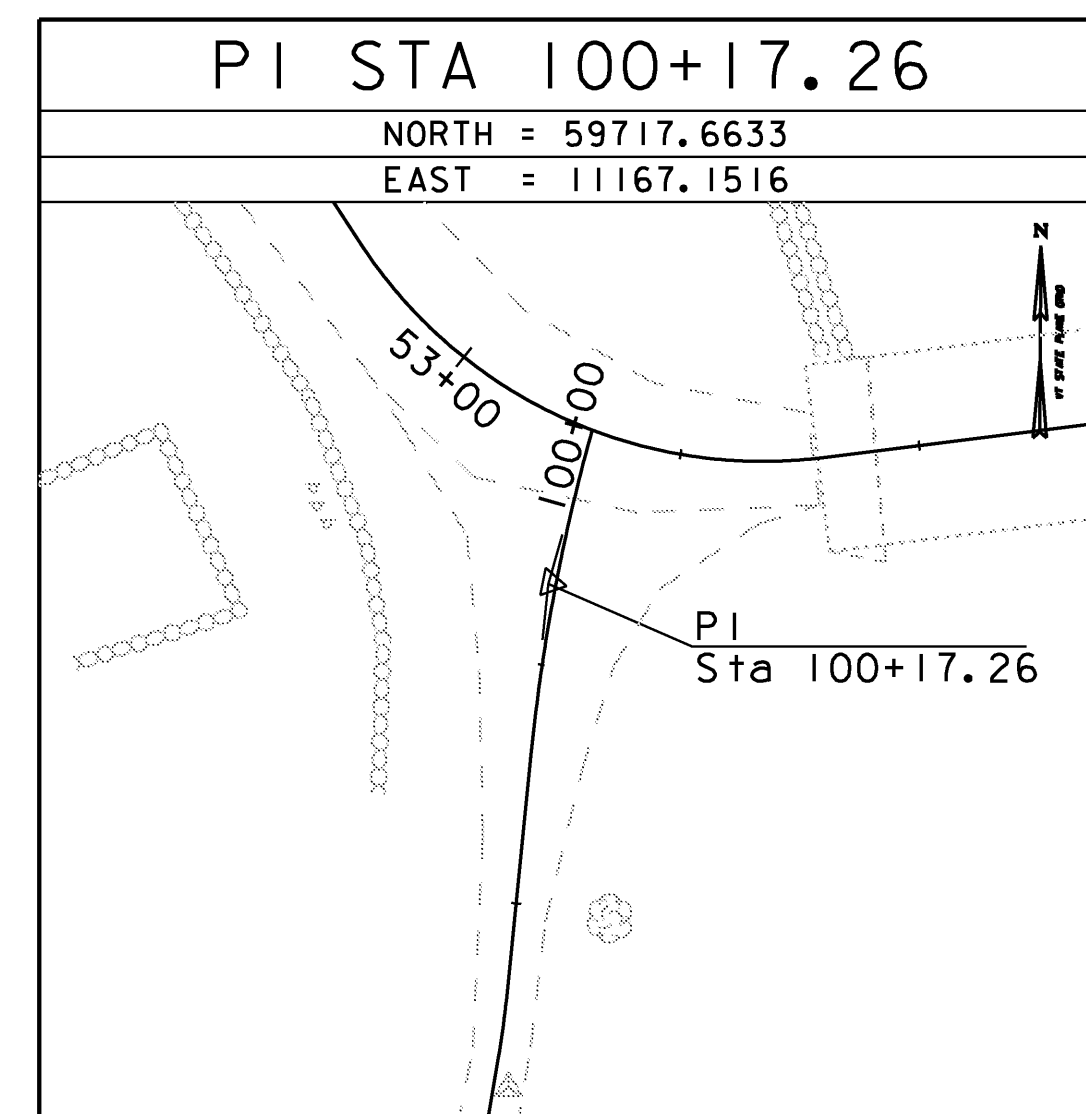
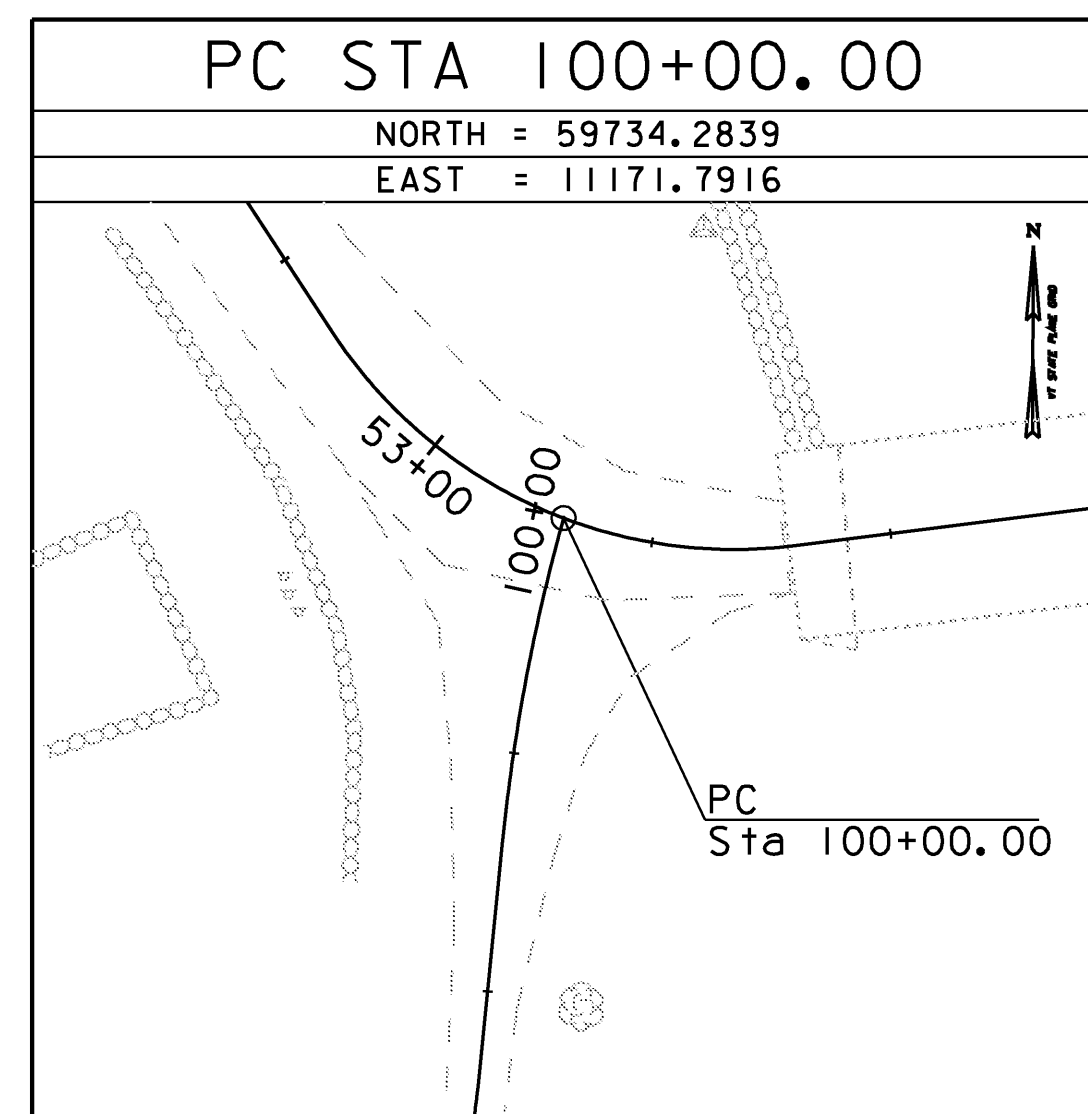
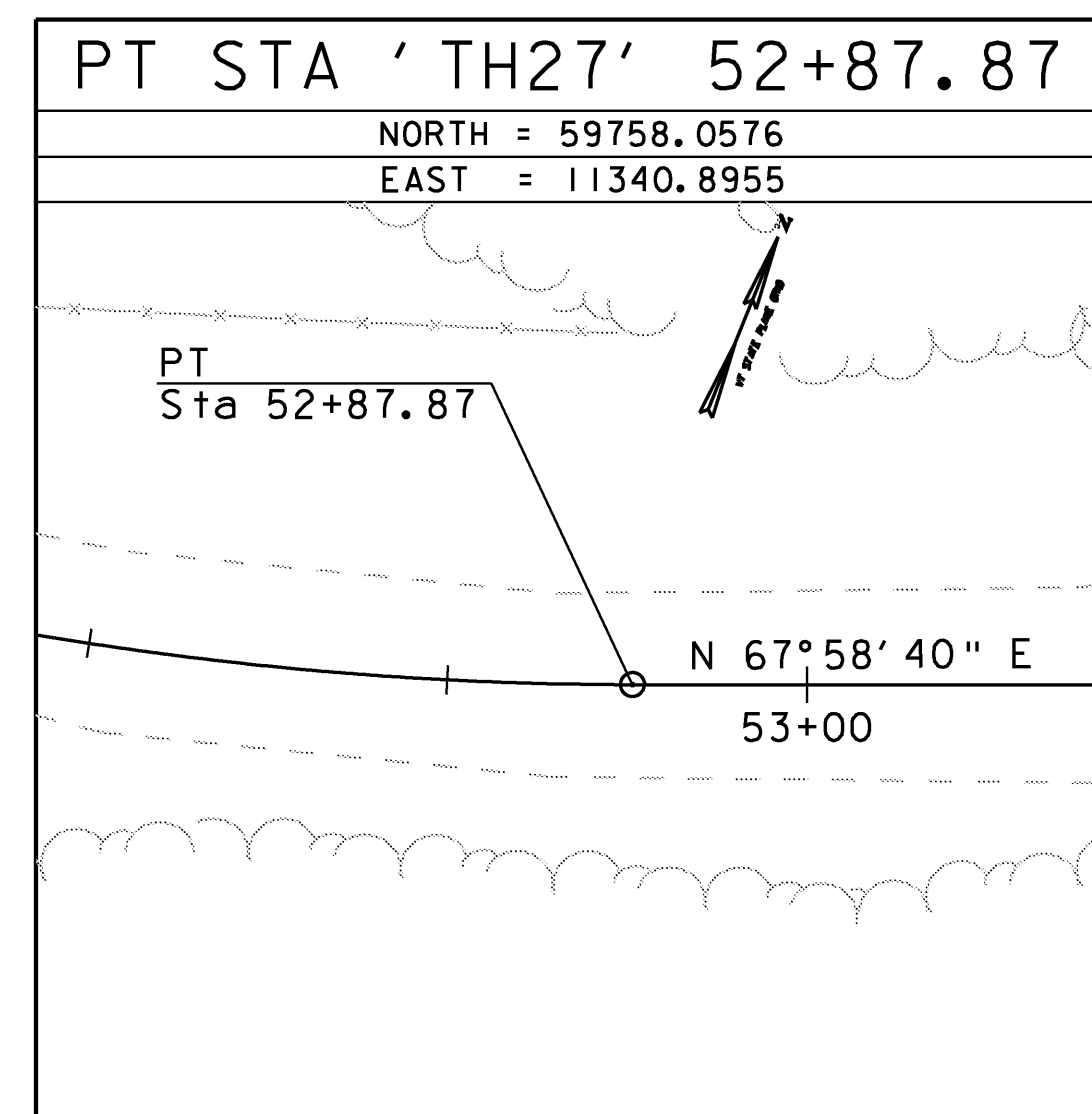
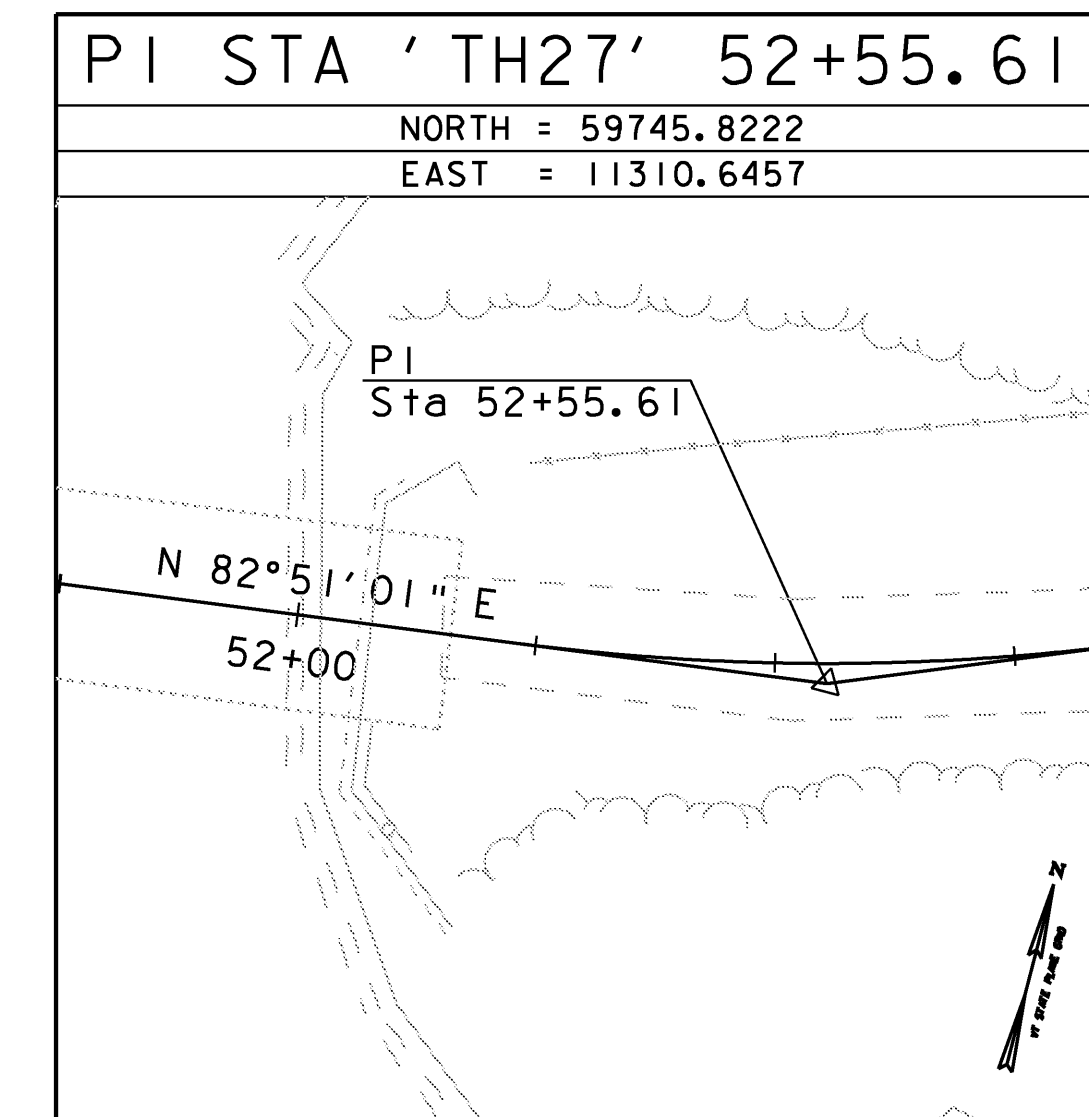
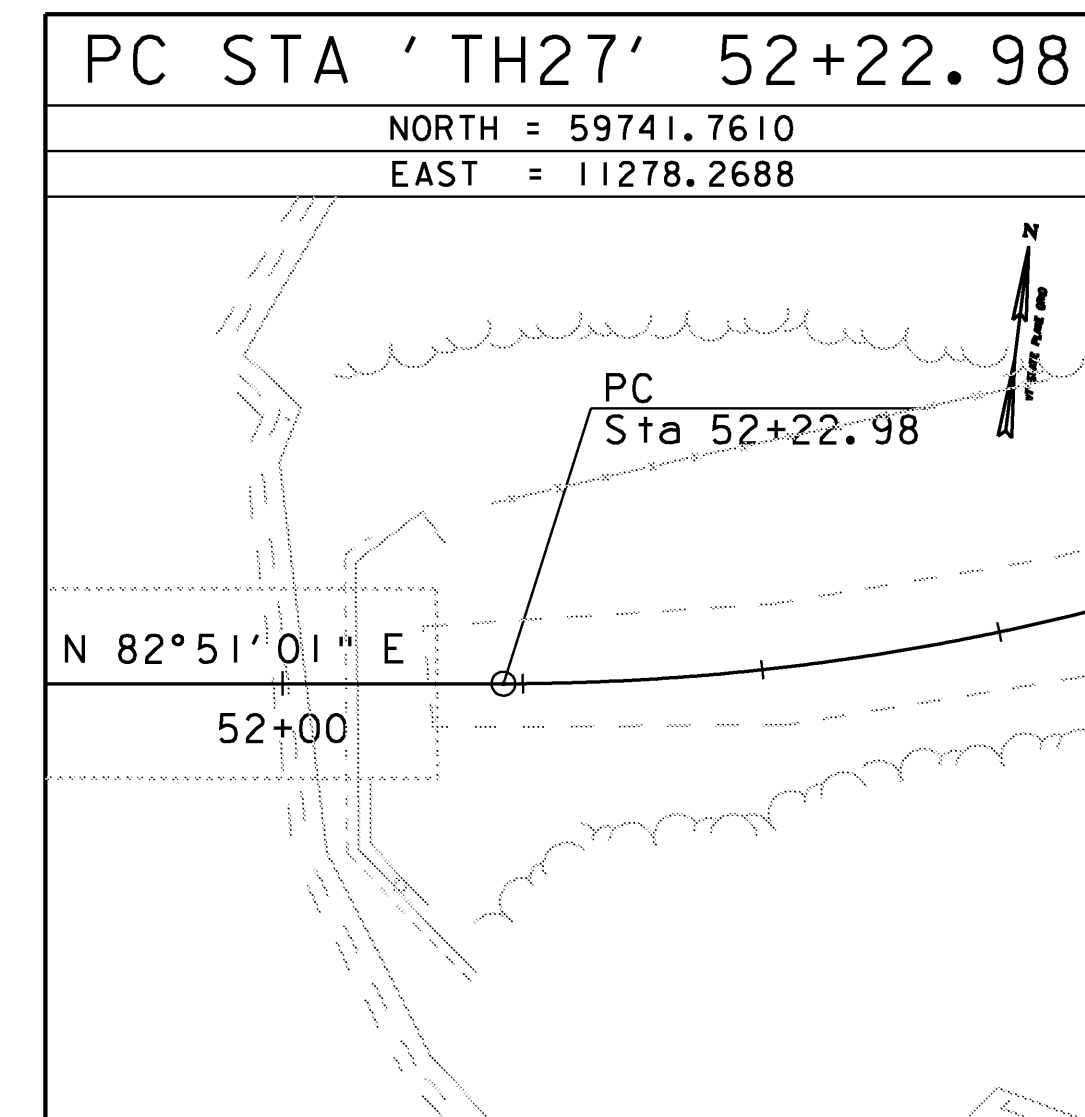
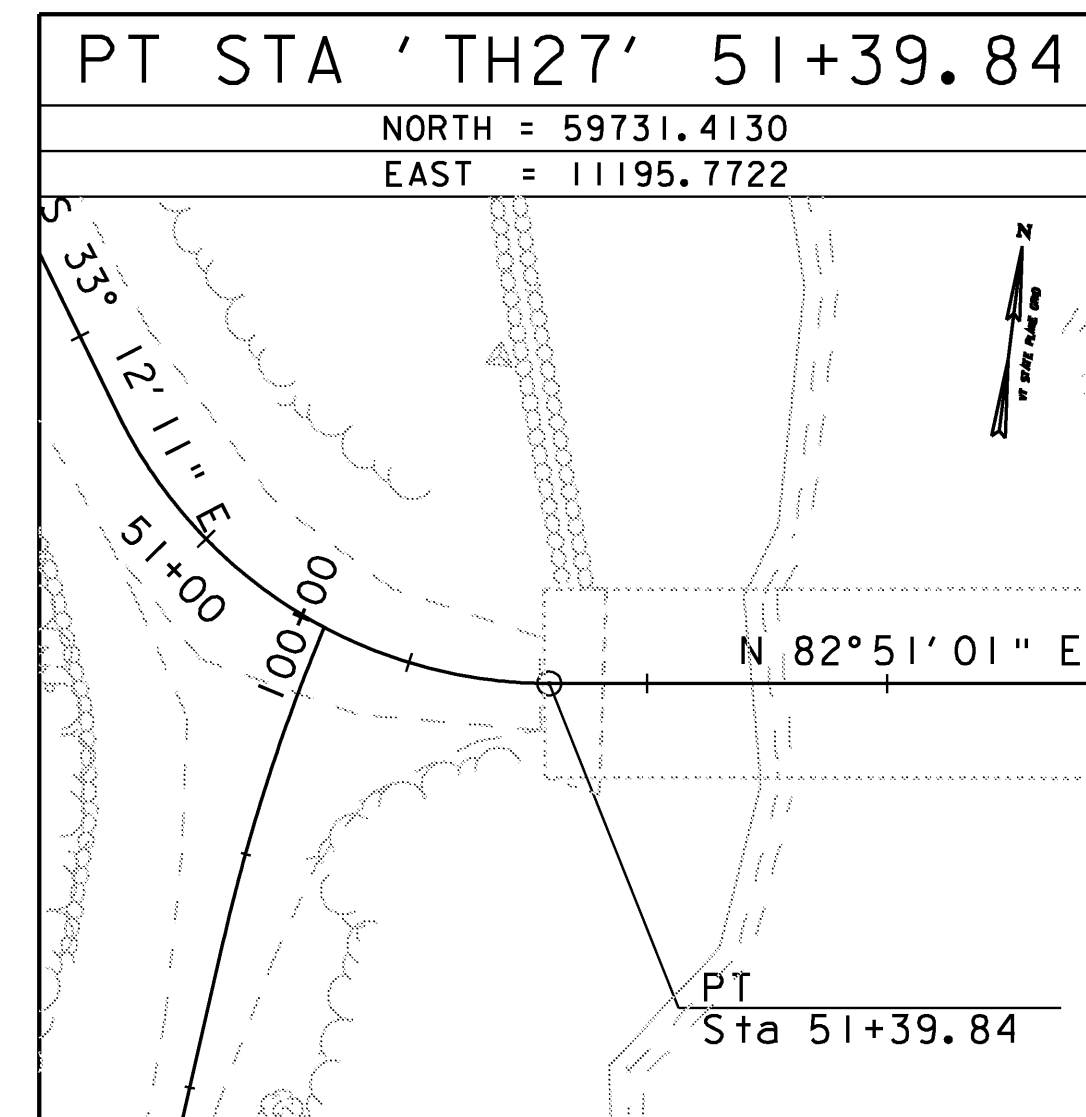
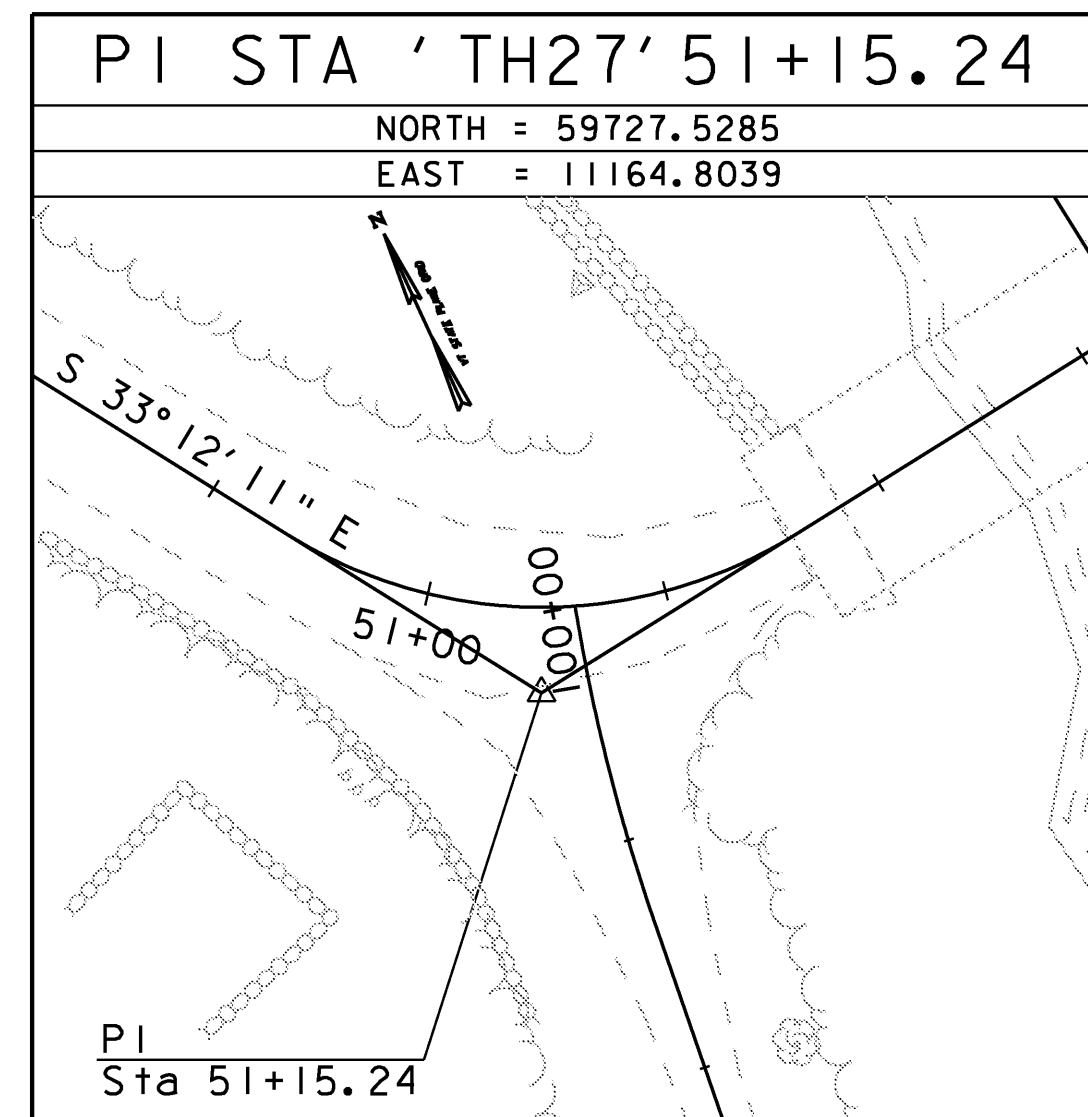


NEW ALIGNMENT TIE INFORMATION

\* ADD 800,000.00 TO THE NORTHINGS AND 1,600,000.00 TO THE EASTINGS TO BRING THIS PROJECT BACK TO VERMONT STATE PLANE GRID

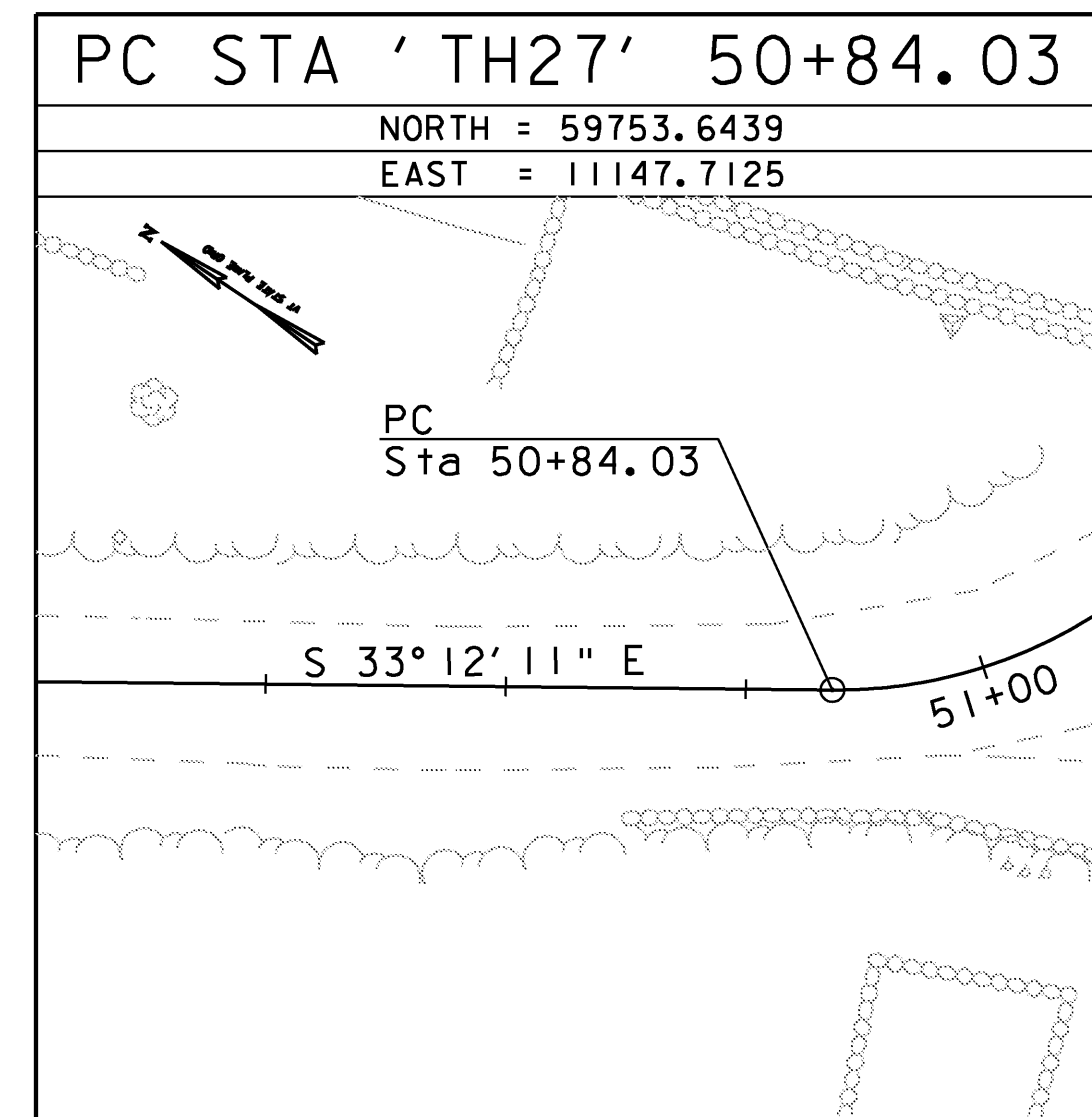

DATUM	
VERTICAL	NAVD 88
HORIZONTAL	NAD 83 (92)
ADJUSTMENT	UNKNOWN

MODEL	Default
HTA PROJECT NO.	904214

Hoyle, Tanner & Associates, Inc.

PROJECT NAME:	MONTGOMERY	FILE NAME:	Z96j3021e2.dgn	PLOT DATE:	8/1/2008
PROJECT NUMBER:	BHO 1448(23)	PROJECT LEADER:	J.H.WEAVER	DRAWN BY:	J.B.McQUAID
		DESIGNED BY:	J.BICJA	CHECKED BY:	S.T.JAMES
		<b>NEW ALIGNMENT TIE SHEET</b>		SHEET	9 OF 54