




ENVIRONMENTAL RESOURCE	LEVEL	LINestyle NAME	CHECKED BY	DATE
WETLANDS	N/A	N/A	HOYLE, TANNER	06-20-07
HISTORIC/HISTORIC DISTRICT	LAHD	HISTORIC DIST.	HOYLE, TANNER	06-20-07
ARCHAEOLOGICAL SITE	LAAS	ARCH. AREA	HA. ASSOC., INC.	04-28-06
4F PROPERTY	N/A	N/A	HOYLE, TANNER	06-20-07
6F PROPERTY	N/A	N/A	HOYLE, TANNER	06-20-07
AGRICULTURAL LAND	LAAG	AGRICULT. LAND	HOYLE, TANNER	06-20-07
FISH & WILDLIFE HABITAT	N/A	N/A	HOYLE, TANNER	06-20-07
FLOOD PLAINS	LAFP	FLD. PLAINS	HOYLE, TANNER	06-20-07
ENDANGERED SPECIES	N/A	N/A	HOYLE, TANNER	06-20-07
HAZARDOUS WASTE	N/A	N/A	HOYLE, TANNER	06-20-07
STORMWATER	N/A	N/A	HOYLE, TANNER	06-20-07
GREEN MOUNTAIN NATIONAL FOREST LAND	N/A	N/A	HOYLE, TANNER	06-20-07

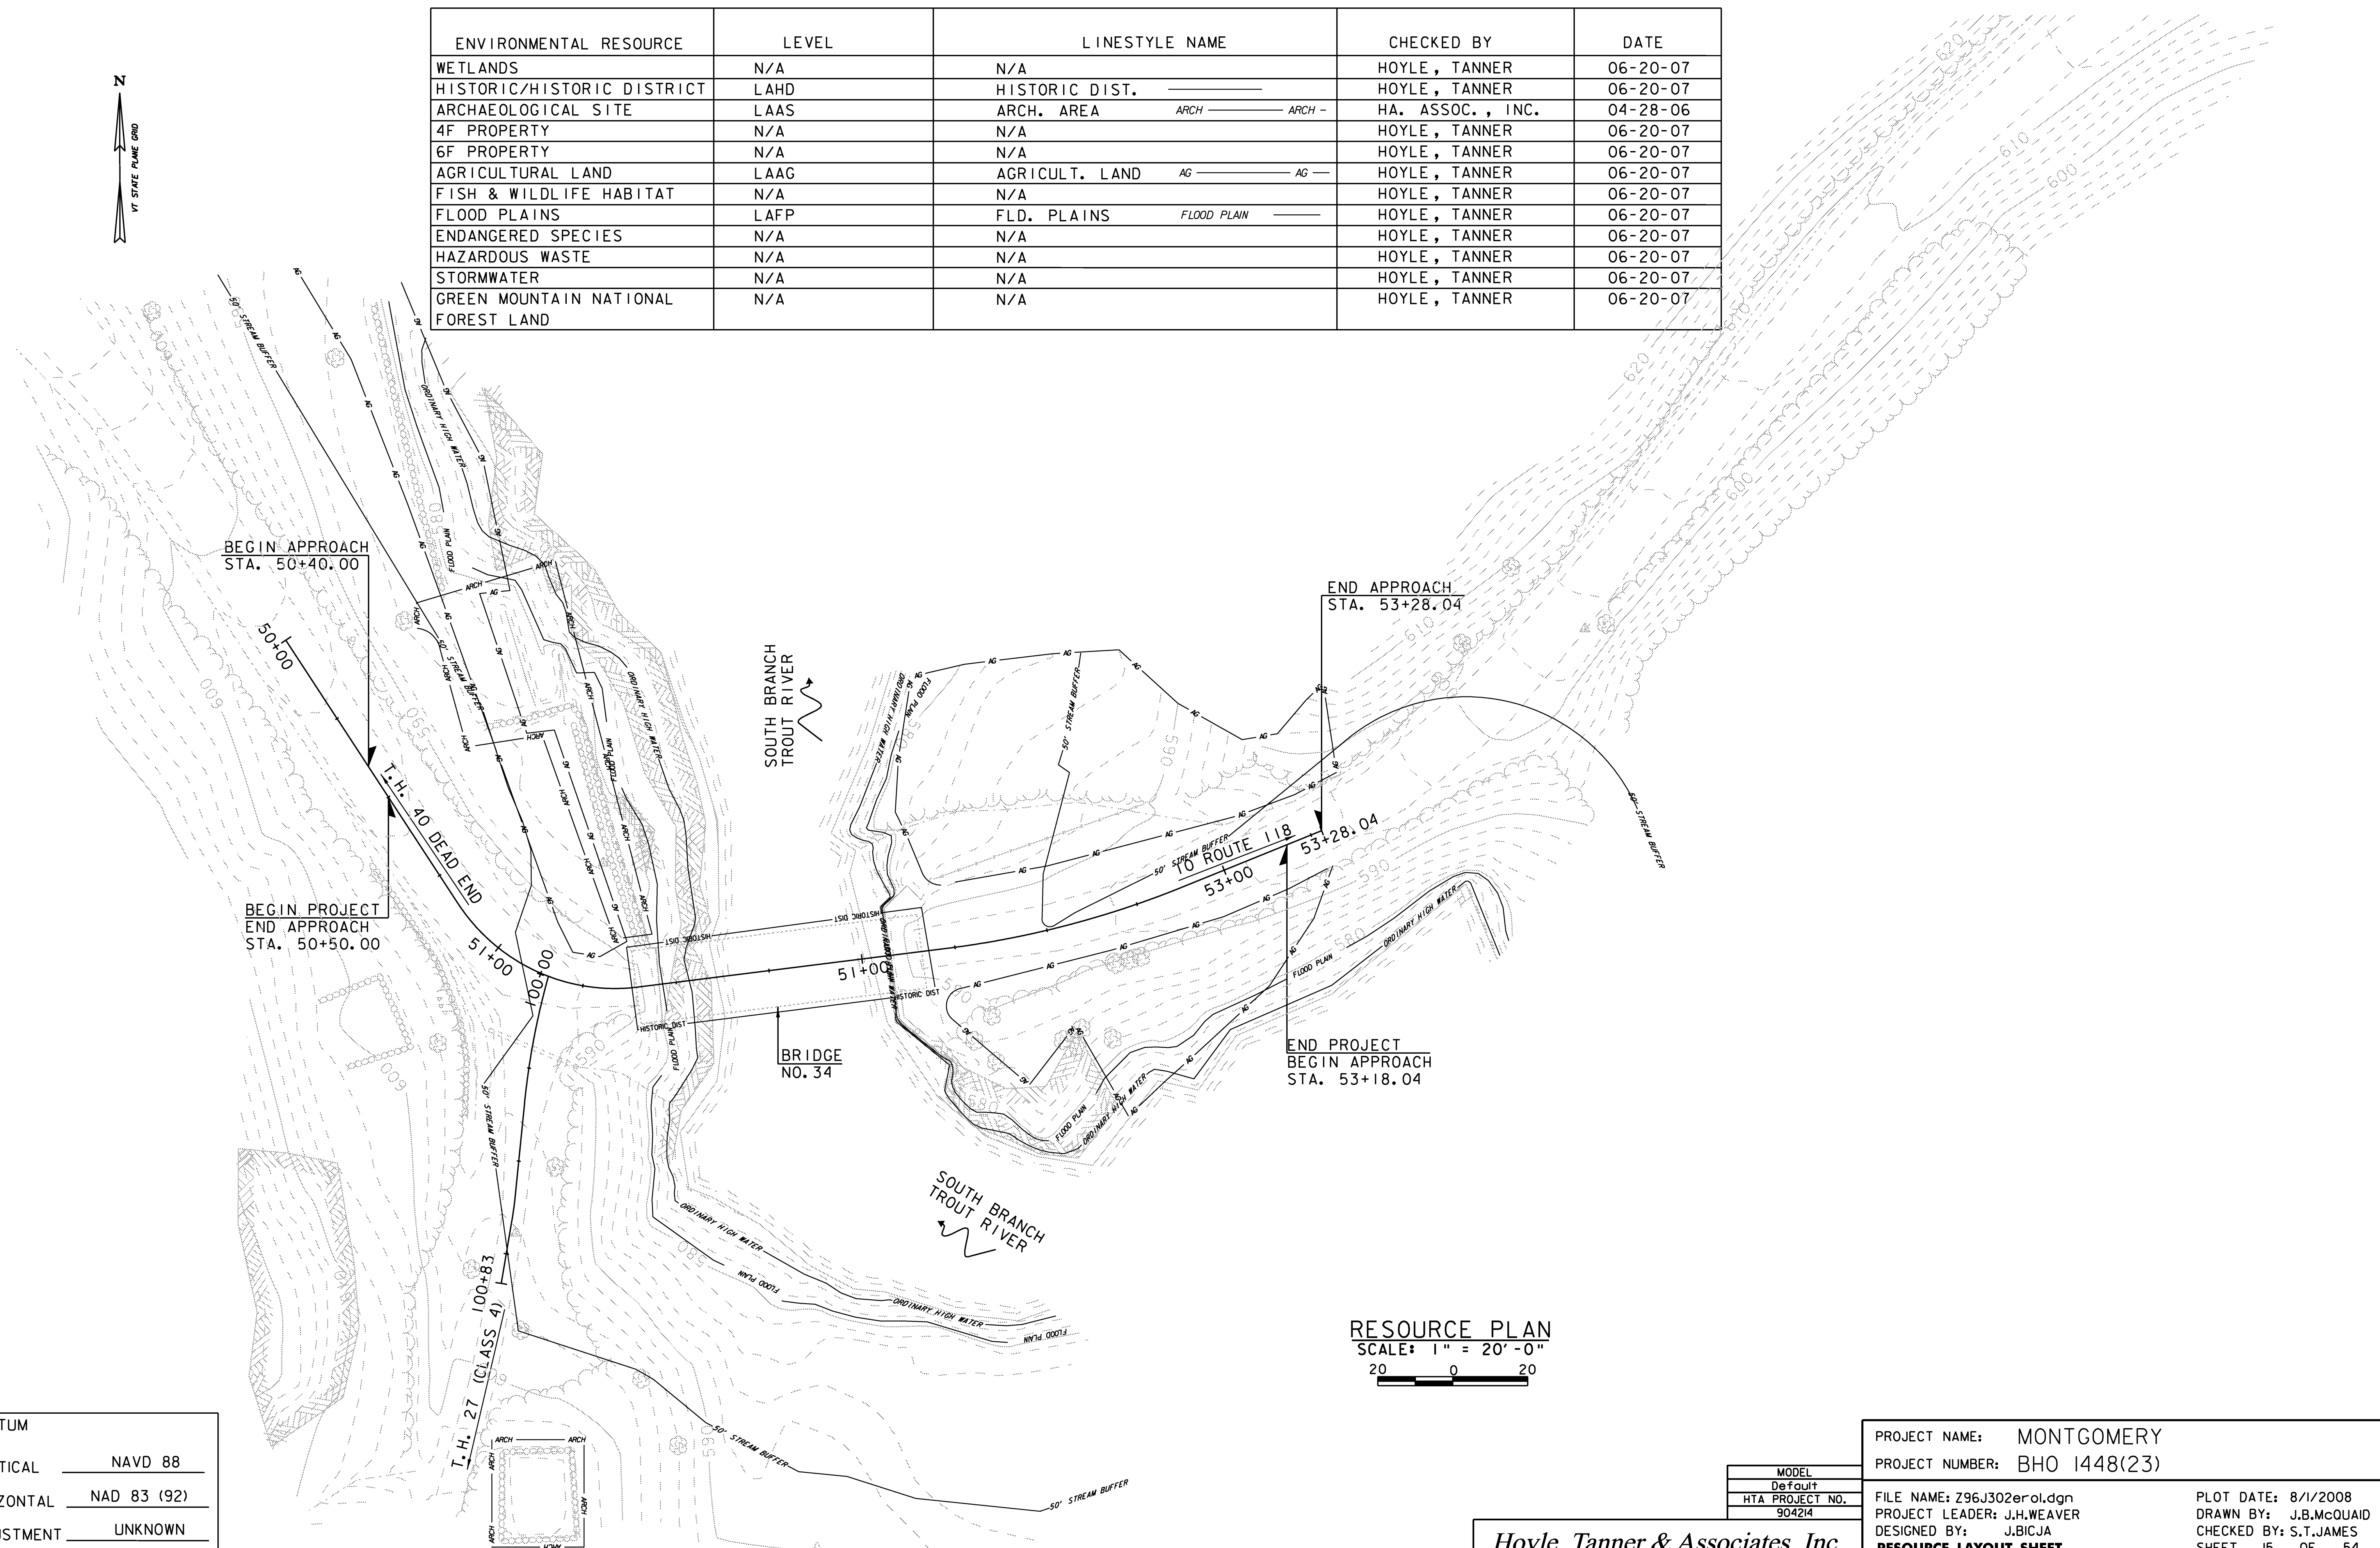

RESOURCE PLAN  
SCALE: 1" = 20'-0"  
20 0 20

DATUM	
VERTICAL	NAVD 88
HORIZONTAL	NAD 83 (92)
ADJUSTMENT	UNKNOWN

MODEL	Default
HTA PROJECT NO.	904214

PROJECT NAME:	MONTGOMERY	PLOT DATE:	8/1/2008
PROJECT NUMBER:	BHO 1448(23)	DRAWN BY:	J.B.McQUAID
FILE NAME:	Z96J302erol.dgn	DESIGNED BY:	J.BICJA
PROJECT LEADER:	J.H.WEAVER	CHECKED BY:	S.T.JAMES
DESIGNED BY:	J.BICJA	SHEET	15 OF 54
<b>RESOURCE LAYOUT SHEET</b>			

Hoyle, Tanner & Associates, Inc.