
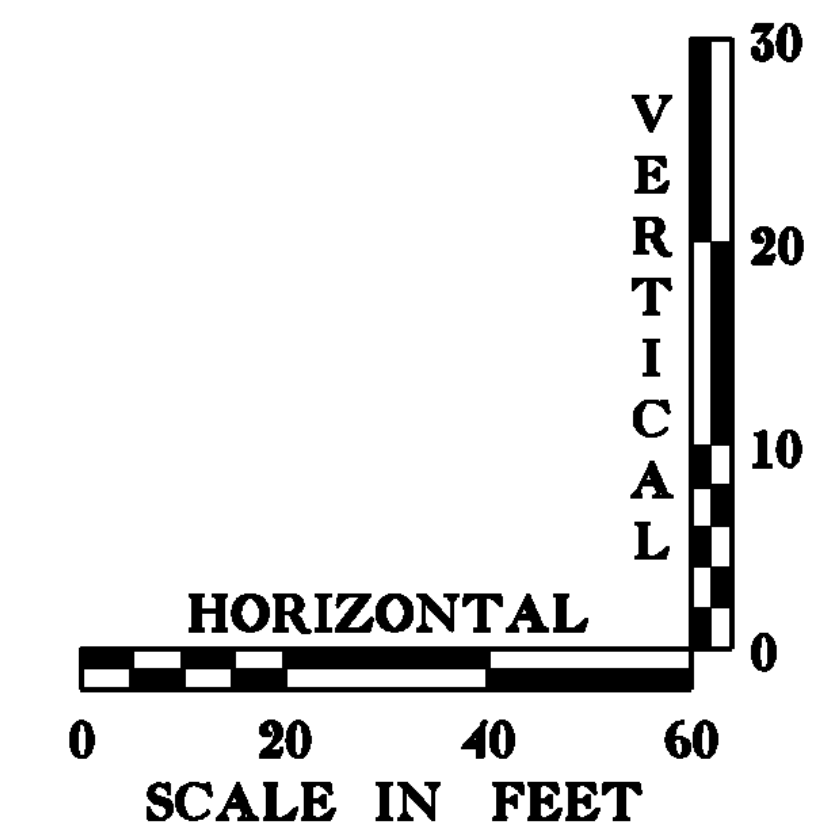


RAILROAD SQUARE TH II PROFILE SHEET I

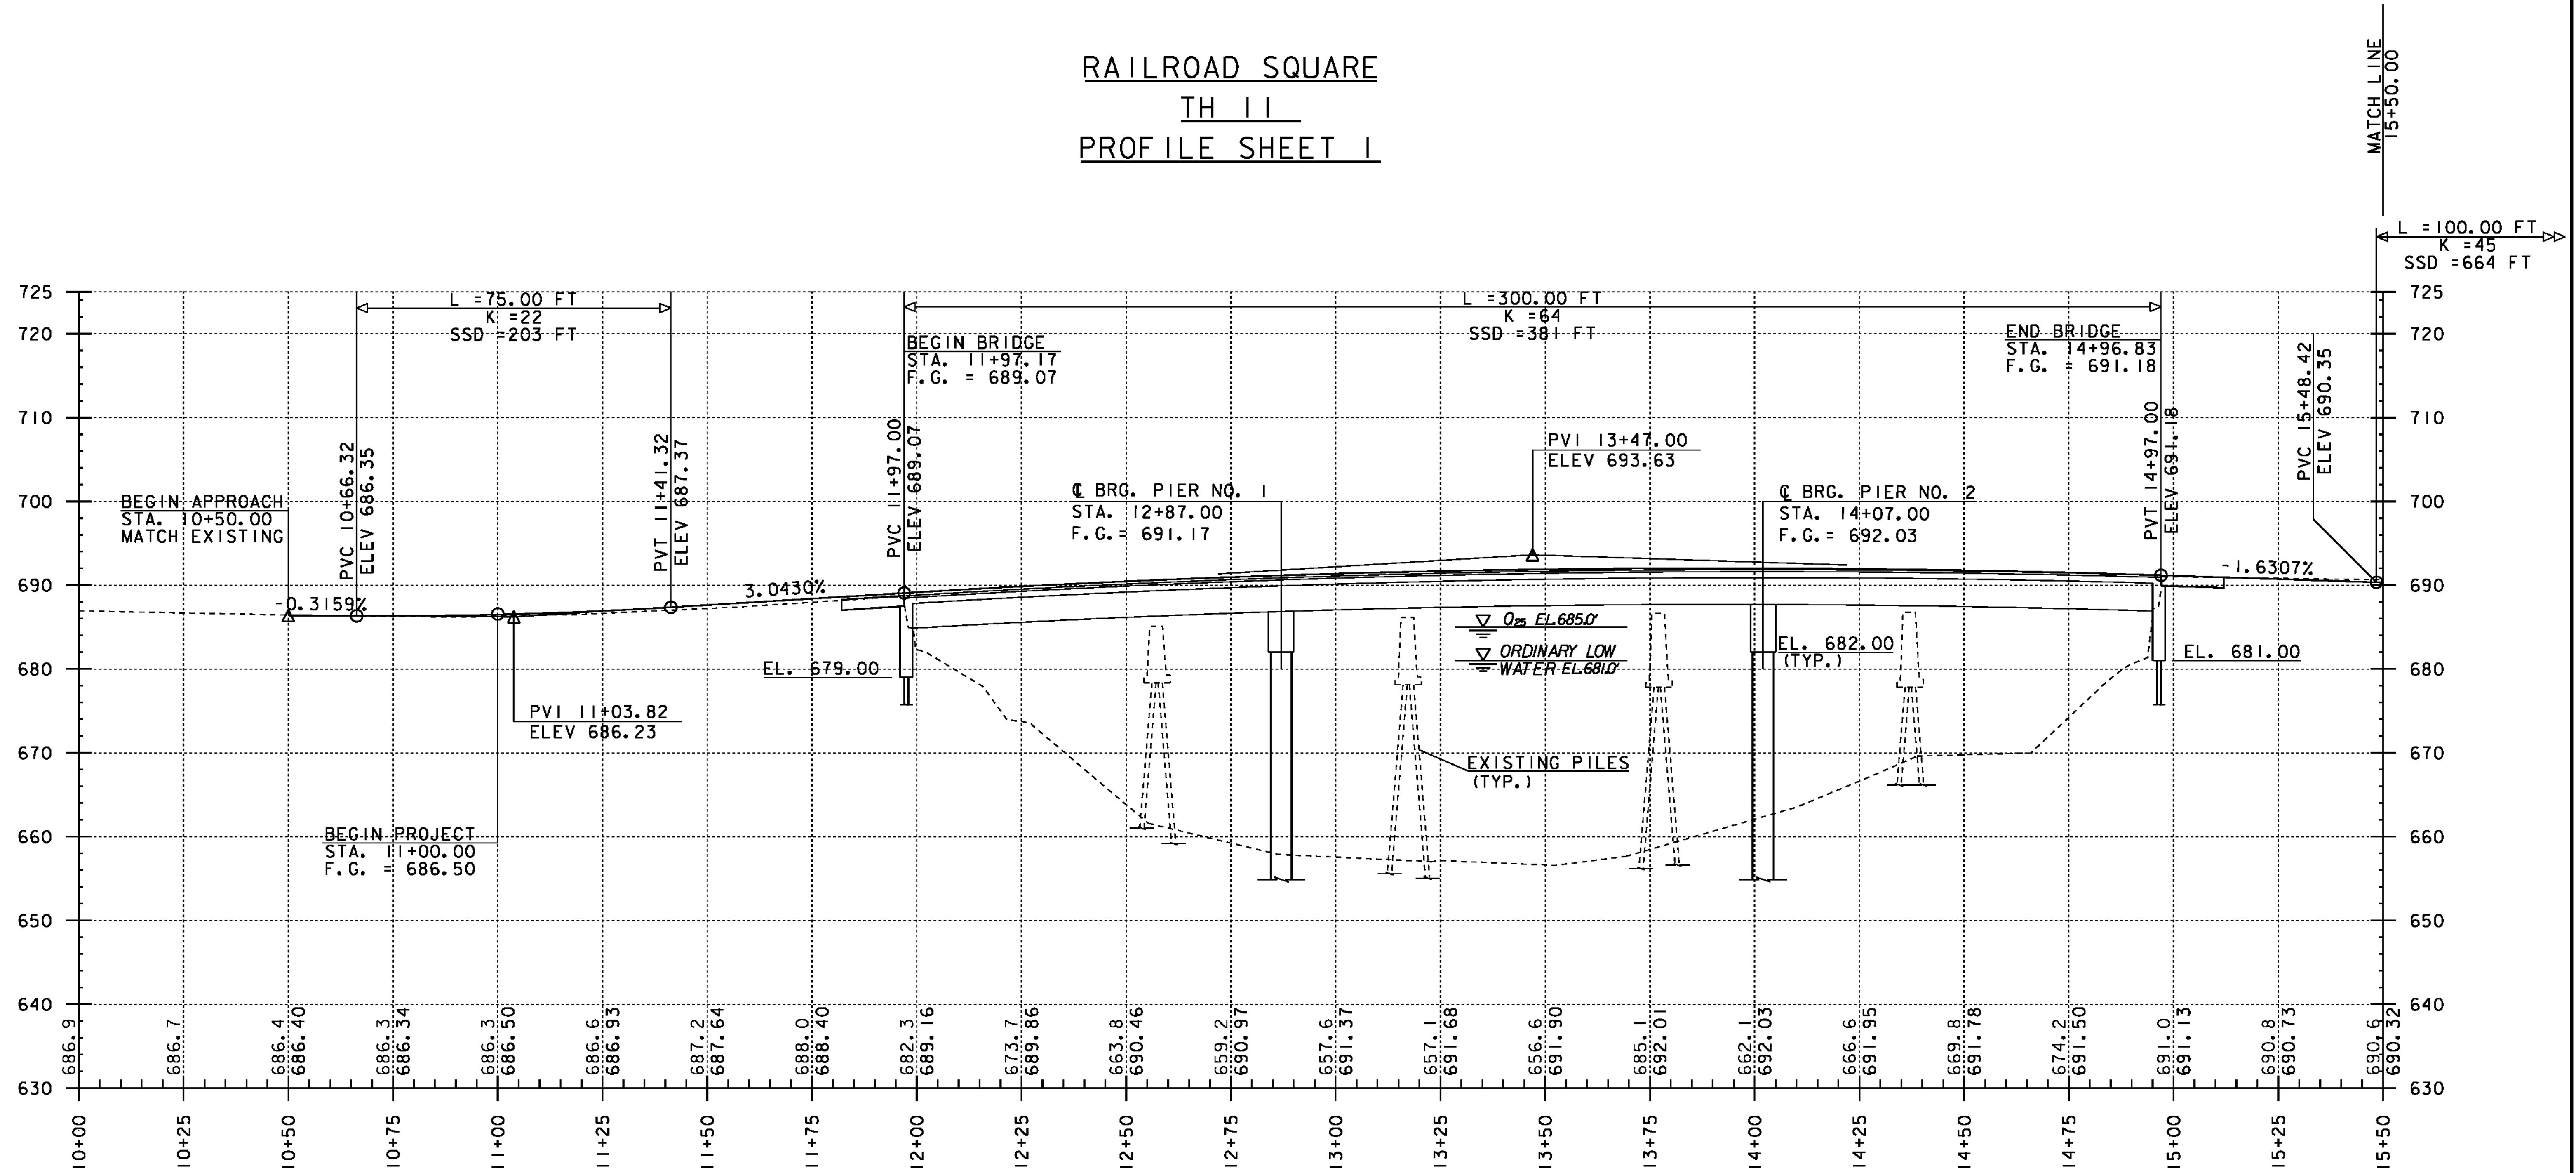

ELEVATIONS SHOWN TO THE NEAREST TENTH ARE EXISTING GROUND ALONG THE PROPOSED ALIGNMENT. ELEVATIONS SHOWN TO THE NEAREST HUNDREDTH ARE FINISHED GRADES ALONG THE PROPOSED ALIGNMENT.

PROJECT NAME: NEWPORT CITY	PLOT DATE: 22-NOV-2011
PROJECT NUMBER: BRO 1449(25)	DRAWN BY: C. MOONEY
FILE NAME: 96j314\str\s96j314.dgn	CHECKED BY: C. CARLSON
PROJECT LEADER: C. CARLSON	SHEET 12 OF 75
DESIGNED BY: D. PETERSON	
PROFILE SHEET I	