

LEGEND

- N - NEW
- S - SALVAGE
- R - REMOVE
- R & S - REMOVE AND SALVAGE

CURVE NO. 1 DATA


Delta = 2° 44' 45.92"
 D = 2° 51' 53.24" LT.
 R = 2000.00'
 T = 47.94'
 L = 95.85'
 E = 0.57'

4" YELLOW LINE*
 STA. 10+50.0 C - 15+50.0 C (DOUBLE)

4" WHITE LINE*
 STA. 10+50.0 LT. - 15+50.0 LT.
 STA. 10+50.0 RT. - 15+50.0 RT.

REMOVING SIGNS
 STA. 11+57.00 LT.

TRAFFIC SIGN, TYPE A
 STA. 11+57.00 LT.

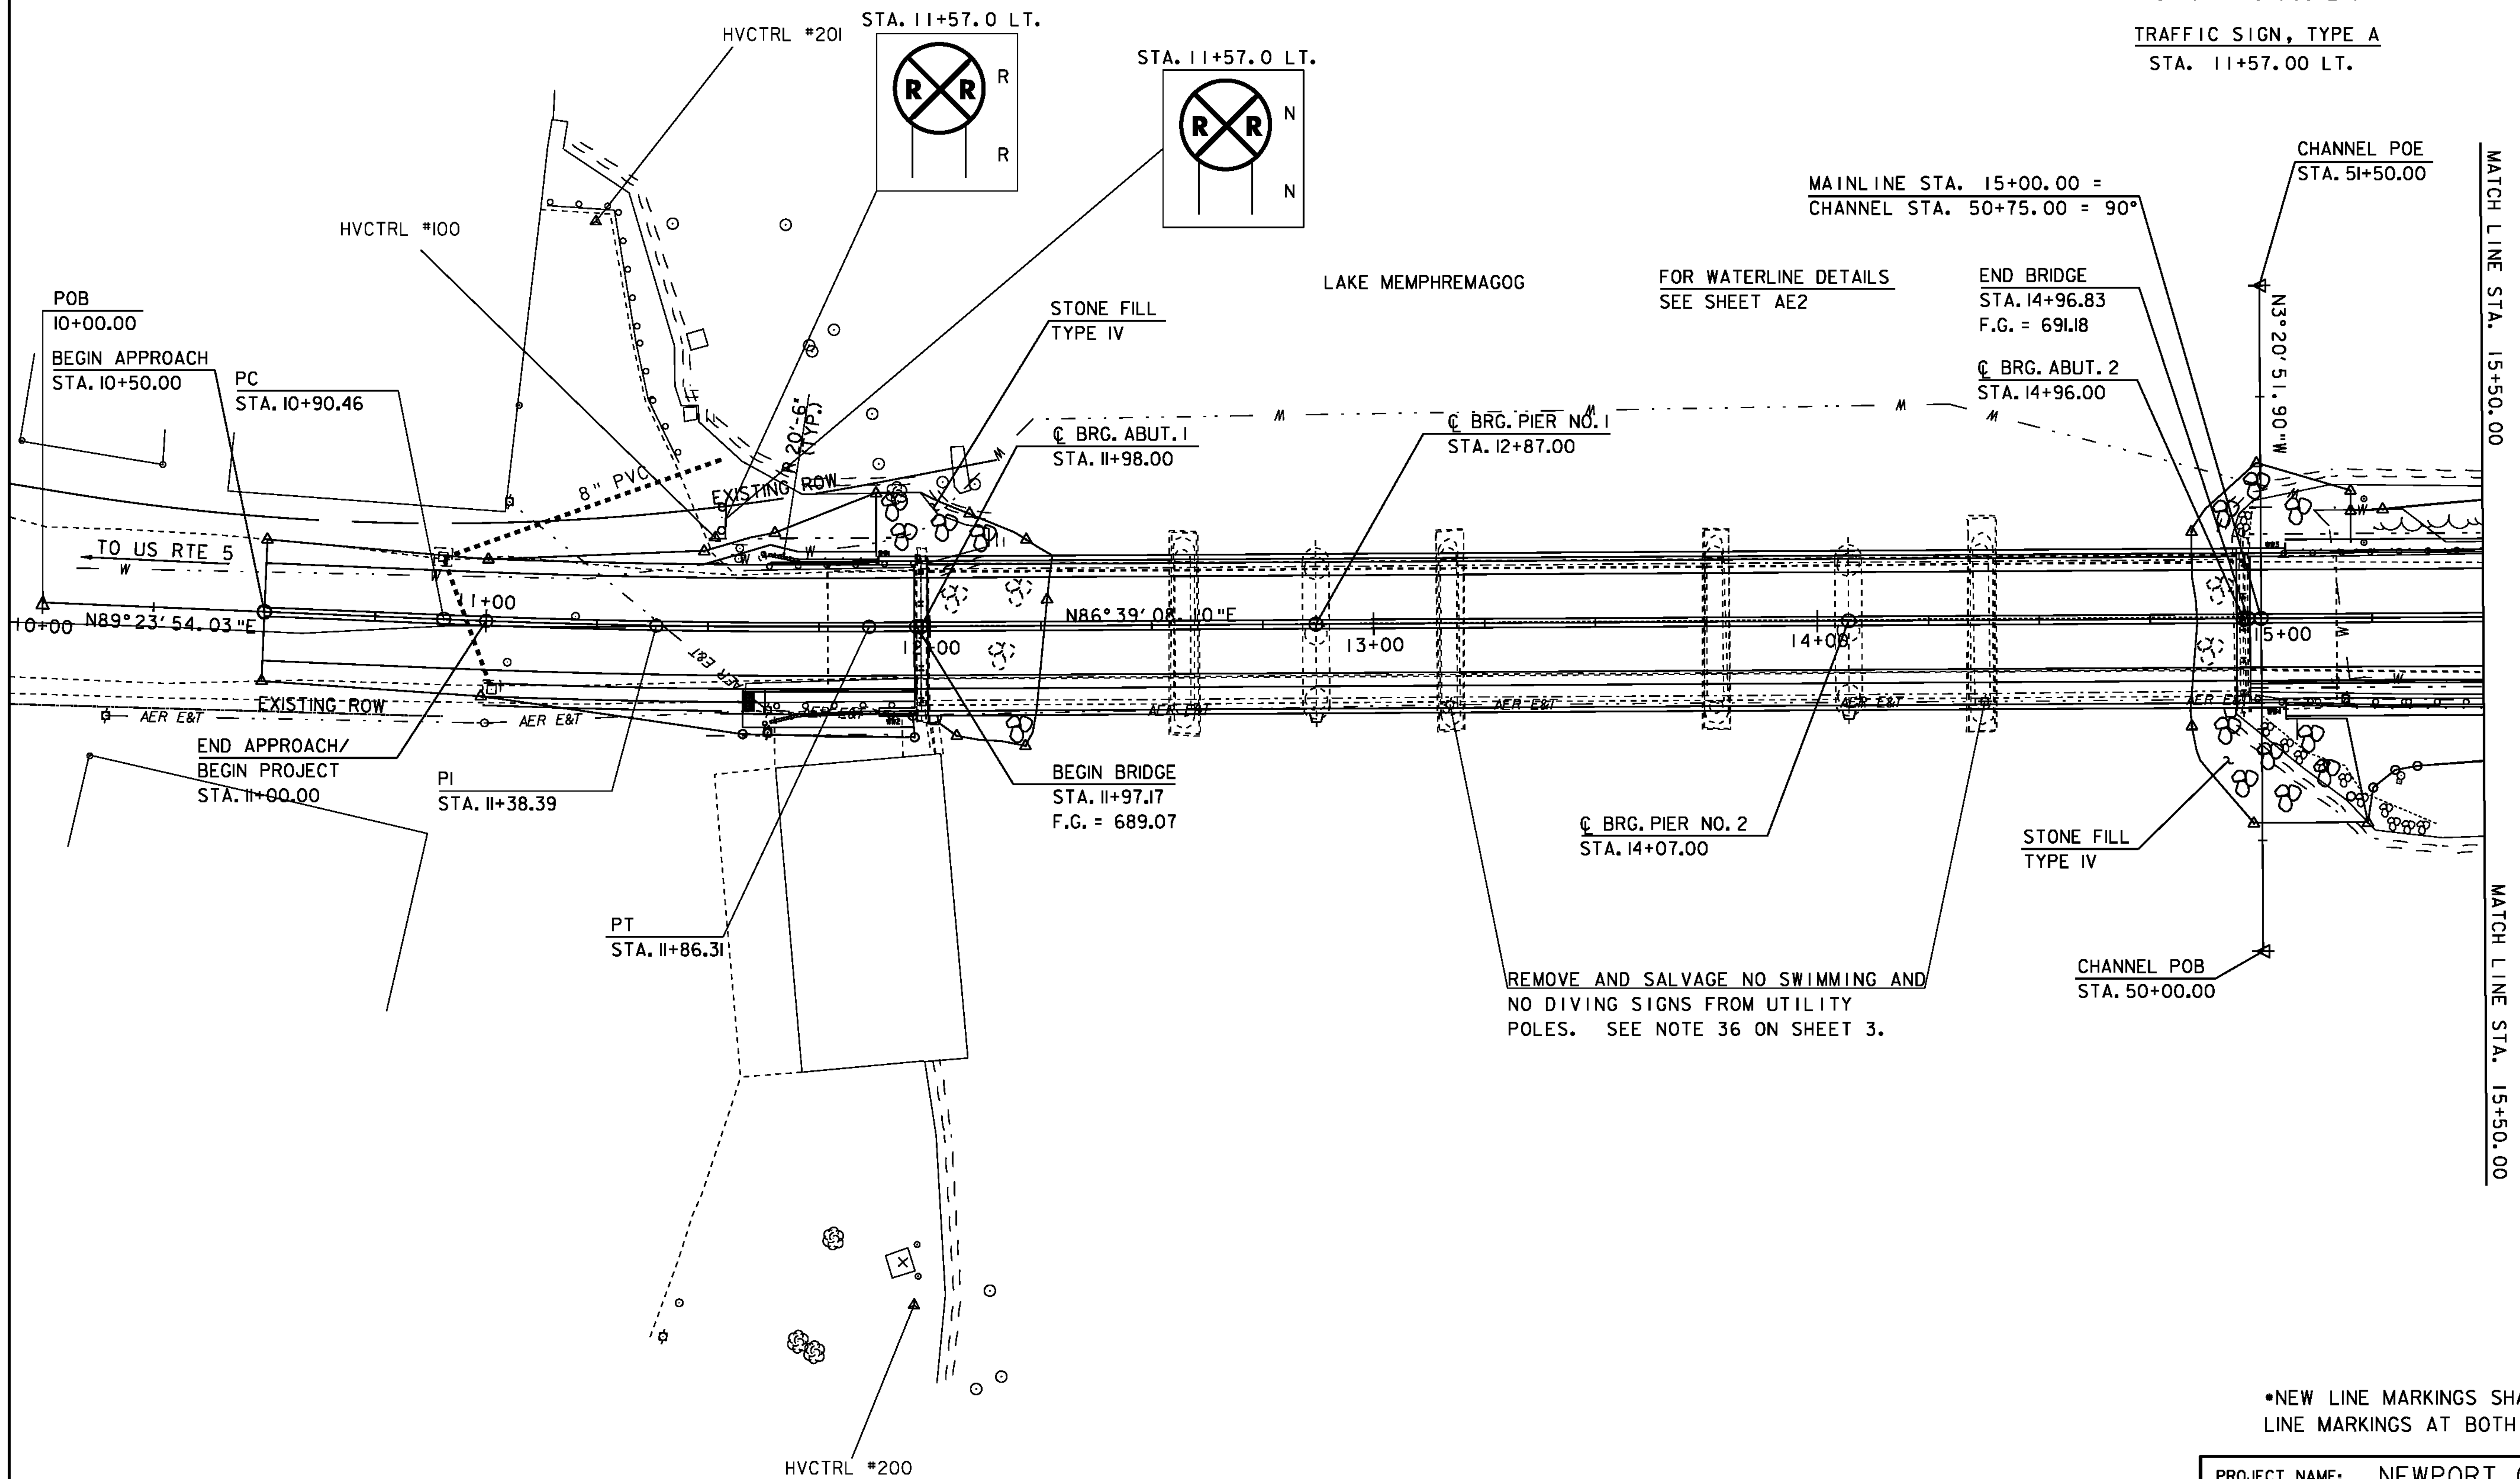

*NEW LINE MARKINGS SHALL MATCH INTO EXISTING LINE MARKINGS AT BOTH ENDS OF THE PROJECT

PROJECT NAME: NEWPORT CITY	
PROJECT NUMBER: BRO 1449(25)	
FILE NAME: 96J314/str/96J314trf.dgn	PLOT DATE: 22-NOV-2011
PROJECT LEADER: C. CARLSON	DRAWN BY: str3
DESIGNED BY: C. CARLSON	CHECKED BY: C. CARLSON
SIGN & PAVEMENT MARKING LAYOUT SHEET 1 SHEET 16 OF 75	

SCALE 1" = 20'-0"
 20 0 20