


GEO DESIGN INCORPORATED		BORING LOG		Boring No.: B-203	
Geotechnical Engineers and Environmental Consultants 984 Southford Road Middlebury, Connecticut 06762 Telephone: 203-758-8836 Fax: 203-758-8842		Project Name Mount Vernon Street Bridge (BHI) Newport, Vermont		Page No.: 4 of 6 File No.: 0750-005.6 Checked By: JWK	
Boring Company: VTRANS Foreman: Glen Porter GeoDesign Rep.: Ray Underwood Date Started: April 9, 2009 Date Finished: April 14, 2009 N. Coordinate: E. Coordinate: 680.7 Ground Surface Elevation (feet): 680.7 Station: 12+32 Offset: 6.0 ft North		Casing: HW SS Type: HW SS ID: 4.0 in. 1.33 in.		Groundwater Observations Date: 4/9/09 4/14/09 Depth (ft): 0.0 0.0 Elev. (ft): 680.7 680.7 Notes: Lake Surface Lake Surface	
<table border="1"> <thead> <tr> <th rowspan="2">Depth (ft)</th> <th rowspan="2">Casing Blowcount Number</th> <th rowspan="2">Type</th> <th rowspan="2">Penetration (blows/ft)</th> <th rowspan="2">Recovery (min)</th> <th colspan="4">Blows / 6 inch Interval</th> <th rowspan="2">Coring Time (min/ft)</th> <th rowspan="2">Moisture Content (%)</th> </tr> <tr> <th>0-6</th> <th>6-12</th> <th>12-18</th> <th>18-24</th> </tr> </thead> <tbody> <tr> <td>16</td> <td>24</td> <td>SS</td> <td>24</td> <td>30.0</td> <td>7</td> <td>9</td> <td>8</td> <td>8</td> <td></td> <td></td> </tr> <tr> <td>18</td> <td>24</td> <td>SS</td> <td>24</td> <td>95.0</td> <td>10</td> <td>10</td> <td>9</td> <td>11</td> <td></td> <td></td> </tr> <tr> <td>17</td> <td>24</td> <td>SS</td> <td>24</td> <td>100.0</td> <td>8</td> <td>9</td> <td>9</td> <td>8</td> <td></td> <td></td> </tr> <tr> <td>18</td> <td>24</td> <td>SS</td> <td>24</td> <td>105.0</td> <td>7</td> <td>7</td> <td>7</td> <td>8</td> <td></td> <td></td> </tr> <tr> <td>19</td> <td>24</td> <td>SS</td> <td>24</td> <td>110.0</td> <td>8</td> <td>8</td> <td>8</td> <td>8</td> <td></td> <td></td> </tr> <tr> <td>22</td> <td>24</td> <td>SS</td> <td>24</td> <td>115.0</td> <td>5</td> <td>4</td> <td>5</td> <td>8</td> <td></td> <td></td> </tr> </tbody> </table>		Depth (ft)	Casing Blowcount Number	Type	Penetration (blows/ft)	Recovery (min)	Blows / 6 inch Interval				Coring Time (min/ft)	Moisture Content (%)	0-6	6-12	12-18	18-24	16	24	SS	24	30.0	7	9	8	8			18	24	SS	24	95.0	10	10	9	11			17	24	SS	24	100.0	8	9	9	8			18	24	SS	24	105.0	7	7	7	8			19	24	SS	24	110.0	8	8	8	8			22	24	SS	24	115.0	5	4	5	8			Strata Description Symbol Classification System: <u>Parimeter</u> Depth & Elevation (feet) Silt (Continued)		Sample Description Classification System: <u>Parimeter</u> Medium dense, gray SILT, little fine to coarse Sand, trace fine Gravel, (wet)	
Depth (ft)	Casing Blowcount Number						Type	Penetration (blows/ft)	Recovery (min)	Blows / 6 inch Interval				Coring Time (min/ft)	Moisture Content (%)	
		0-6	6-12	12-18	18-24	
16	24	SS	24	30.0	7	9	8	8	
18	24	SS	24	95.0	10	10	9	11	
17	24	SS	24	100.0	8	9	9	8	
18	24	SS	24	105.0	7	7	7	8	
19	24	SS	24	110.0	8	8	8	8	
22	24	SS	24	115.0	5	4	5	8	
Remarks: Notes: 1) Stratification lines represent approximate boundary between material types, transitions may be gradual. 2) Water level readings have been made at time each water condition stable, fluctuations of groundwater may occur due to other factors than those present at the time measurements were made. AC = After casing, NR = Not Recorded. 3) Abbreviations: A = Auger, C = Core, D = Drive, G = Grab, PS = Piston Sample, SS = Split Spoon, SSL = 3.5 inch ID Split Spoon, ST = Shelby Tube, V = Vane, WCRGI = Weight of Rock Hammer 4) Proportions Used: Trace = 1-10%, Little = 10-20%, Some = 20-35%, And = 35-50%		Boring No.: B-203	

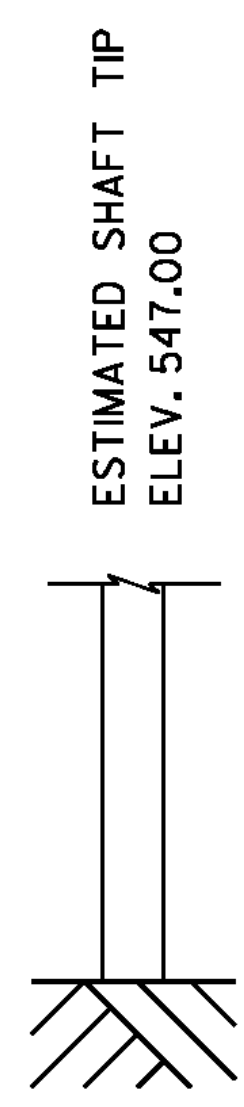

GEO DESIGN INCORPORATED		BORING LOG		Boring No.: B-203	
Geotechnical Engineers and Environmental Consultants 984 Southford Road Middlebury, Connecticut 06762 Telephone: 203-758-8836 Fax: 203-758-8842		Project Name Mount Vernon Street Bridge (BHI) Newport, Vermont		Page No.: 5 of 6 File No.: 0750-005.6 Checked By: JWK	
Boring Company: VTRANS Foreman: Glen Porter GeoDesign Rep.: Ray Underwood Date Started: April 9, 2009 Date Finished: April 14, 2009 N. Coordinate: E. Coordinate: 680.7 Ground Surface Elevation (feet): 680.7 Station: 12+32 Offset: 6.0 ft North		Casing: HW SS Type: HW SS ID: 4.0 in. 1.33 in.		Groundwater Observations Date: 4/9/09 4/14/09 Depth (ft): 0.0 0.0 Elev. (ft): 680.7 680.7 Notes: Lake Surface Lake Surface	
<table border="1"> <thead> <tr> <th rowspan="2">Depth (ft)</th> <th rowspan="2">Casing Blowcount Number</th> <th rowspan="2">Type</th> <th rowspan="2">Penetration (blows/ft)</th> <th rowspan="2">Recovery (min)</th> <th colspan="4">Blows / 6 inch Interval</th> <th rowspan="2">Coring Time (min/ft)</th> <th rowspan="2">Moisture Content (%)</th> </tr> <tr> <th>0-6</th> <th>6-12</th> <th>12-18</th> <th>18-24</th> </tr> </thead> <tbody> <tr> <td>21</td> <td>24</td> <td>SS</td> <td>24</td> <td>120.0</td> <td>10</td> <td>9</td> <td>9</td> <td>12</td> <td></td> <td></td> </tr> <tr> <td>22</td> <td>24</td> <td>SS</td> <td>24</td> <td>125.0</td> <td>12</td> <td>34</td> <td>35</td> <td>21</td> <td></td> <td></td> </tr> <tr> <td>23</td> <td>24</td> <td>SS</td> <td>24</td> <td>130.0</td> <td>42</td> <td>44</td> <td>45</td> <td>48</td> <td></td> <td></td> </tr> <tr> <td>24</td> <td>24</td> <td>SS</td> <td>24</td> <td>135.0</td> <td>58</td> <td>80</td> <td></td> <td></td> <td></td> <td></td> </tr> <tr> <td>26</td> <td>24</td> <td>SS</td> <td>24</td> <td>140.0</td> <td>60</td> <td></td> <td></td> <td></td> <td></td> <td></td> </tr> <tr> <td>28</td> <td>24</td> <td>SS</td> <td>24</td> <td>145.0</td> <td>46</td> <td>80</td> <td></td> <td></td> <td></td> <td></td> </tr> </tbody> </table>		Depth (ft)	Casing Blowcount Number	Type	Penetration (blows/ft)	Recovery (min)	Blows / 6 inch Interval				Coring Time (min/ft)	Moisture Content (%)	0-6	6-12	12-18	18-24	21	24	SS	24	120.0	10	9	9	12			22	24	SS	24	125.0	12	34	35	21			23	24	SS	24	130.0	42	44	45	48			24	24	SS	24	135.0	58	80					26	24	SS	24	140.0	60						28	24	SS	24	145.0	46	80					Strata Description Symbol Classification System: <u>Parimeter</u> Depth & Elevation (feet) Silt (Continued) 123.0 Glacial Till 527.7		Sample Description Classification System: <u>Parimeter</u> Medium dense, gray SILT and fine to coarse SAND, trace fine Gravel, (wet) Very dense, gray fine to coarse SAND, some fine to coarse Gravel, little silt, (moist) Very dense, gray fine to coarse SAND, some fine to coarse Gravel, some silt, (moist) Very dense, gray SILT and fine to coarse SAND, little fine to coarse Gravel, (wet) No recovery Very dense, gray fine to coarse SAND, some silt, little fine Gravel, (wet)	
Depth (ft)	Casing Blowcount Number						Type	Penetration (blows/ft)	Recovery (min)	Blows / 6 inch Interval				Coring Time (min/ft)	Moisture Content (%)	
		0-6	6-12	12-18	18-24	
21	24	SS	24	120.0	10	9	9	12	
22	24	SS	24	125.0	12	34	35	21	
23	24	SS	24	130.0	42	44	45	48	
24	24	SS	24	135.0	58	80	
26	24	SS	24	140.0	60	
28	24	SS	24	145.0	46	80	
Remarks: Notes: 1) Stratification lines represent approximate boundary between material types, transitions may be gradual. 2) Water level readings have been made at time each water condition stable, fluctuations of groundwater may occur due to other factors than those present at the time measurements were made. AC = After casing, NR = Not Recorded. 3) Abbreviations: A = Auger, C = Core, D = Drive, G = Grab, PS = Piston Sample, SS = Split Spoon, SSL = 3.5 inch ID Split Spoon, ST = Shelby Tube, V = Vane, WCRGI = Weight of Rock Hammer 4) Proportions Used: Trace = 1-10%, Little = 10-20%, Some = 20-35%, And = 35-50%		Boring No.: B-203	

GEO DESIGN INCORPORATED		BORING LOG		Boring No.: B-203																																						
Geotechnical Engineers and Environmental Consultants 984 Southford Road Middlebury, Connecticut 06762 Telephone: 203-758-8836 Fax: 203-758-8842		Project Name Mount Vernon Street Bridge (BHI) Newport, Vermont		Page No.: 6 of 6 File No.: 0750-005.6 Checked By: JWK																																						
Boring Company: VTRANS Foreman: Glen Porter GeoDesign Rep.: Ray Underwood Date Started: April 9, 2009 Date Finished: April 14, 2009 N. Coordinate: E. Coordinate: 680.7 Ground Surface Elevation (feet): 680.7 Station: 12+32 Offset: 6.0 ft North		Casing: HW SS Type: HW SS ID: 4.0 in. 1.33 in.		Groundwater Observations Date: 4/9/09 4/14/09 Depth (ft): 0.0 0.0 Elev. (ft): 680.7 680.7 Notes: Lake Surface Lake Surface																																						
<table border="1"> <thead> <tr> <th rowspan="2">Depth (ft)</th> <th rowspan="2">Casing Blowcount Number</th> <th rowspan="2">Type</th> <th rowspan="2">Penetration (blows/ft)</th> <th rowspan="2">Recovery (min)</th> <th colspan="4">Blows / 6 inch Interval</th> <th rowspan="2">Coring Time (min/ft)</th> <th rowspan="2">Moisture Content (%)</th> </tr> <tr> <th>0-6</th> <th>6-12</th> <th>12-18</th> <th>18-24</th> </tr> </thead> <tbody> <tr> <td>27</td> <td>24</td> <td>SS</td> <td>24</td> <td>100.0</td> <td>70</td> <td>82</td> <td></td> <td></td> <td></td> <td></td> </tr> <tr> <td>28</td> <td>24</td> <td>SS</td> <td>24</td> <td>95.0</td> <td>100</td> <td></td> <td></td> <td></td> <td></td> <td></td> </tr> </tbody> </table>		Depth (ft)	Casing Blowcount Number	Type	Penetration (blows/ft)	Recovery (min)	Blows / 6 inch Interval				Coring Time (min/ft)	Moisture Content (%)	0-6	6-12	12-18	18-24	27	24	SS	24	100.0	70	82					28	24	SS	24	95.0	100						Strata Description Symbol Classification System: <u>Parimeter</u> Depth & Elevation (feet) Glacial Till (Continued) 156.6 Bottom of Exploration at 155.8 ft		Sample Description Classification System: <u>Parimeter</u> Very dense, gray fine to coarse SAND and SILT, trace fine Gravel, (wet) Very dense, gray fine to coarse SAND and SILT, trace fine Gravel, (wet)	
Depth (ft)	Casing Blowcount Number						Type	Penetration (blows/ft)	Recovery (min)	Blows / 6 inch Interval				Coring Time (min/ft)	Moisture Content (%)																											
		0-6	6-12	12-18	18-24																																					
27	24	SS	24	100.0	70	82																																				
28	24	SS	24	95.0	100																																					
Remarks: Notes: 1) Stratification lines represent approximate boundary between material types, transitions may be gradual. 2) Water level readings have been made at time each water condition stable, fluctuations of groundwater may occur due to other factors than those present at the time measurements were made. AC = After casing, NR = Not Recorded. 3) Abbreviations: A = Auger, C = Core, D = Drive, G = Grab, PS = Piston Sample, SS = Split Spoon, SSL = 3.5 inch ID Split Spoon, ST = Shelby Tube, V = Vane, WCRGI = Weight of Rock Hammer 4) Proportions Used: Trace = 1-10%, Little = 10-20%, Some = 20-35%, And = 35-50%		Boring No.: B-203	

PROJECT NAME: NEWPORT CITY
 PROJECT NUMBER: BRO 1449(25)
 FILE NAME: 96J314/str/96J314bor.dgn PLOT DATE: 22-NOV-2011
 PROJECT LEADER: C. CARLSON DRAWN BY: J. TOUCHETTE
 DESIGNED BY: C. BENDA CHECKED BY: C. BENDA
 BORING LOG 10 SHEET 29 OF 75