


PLAN

SCALE 1" = 20'-0"
20 0 20

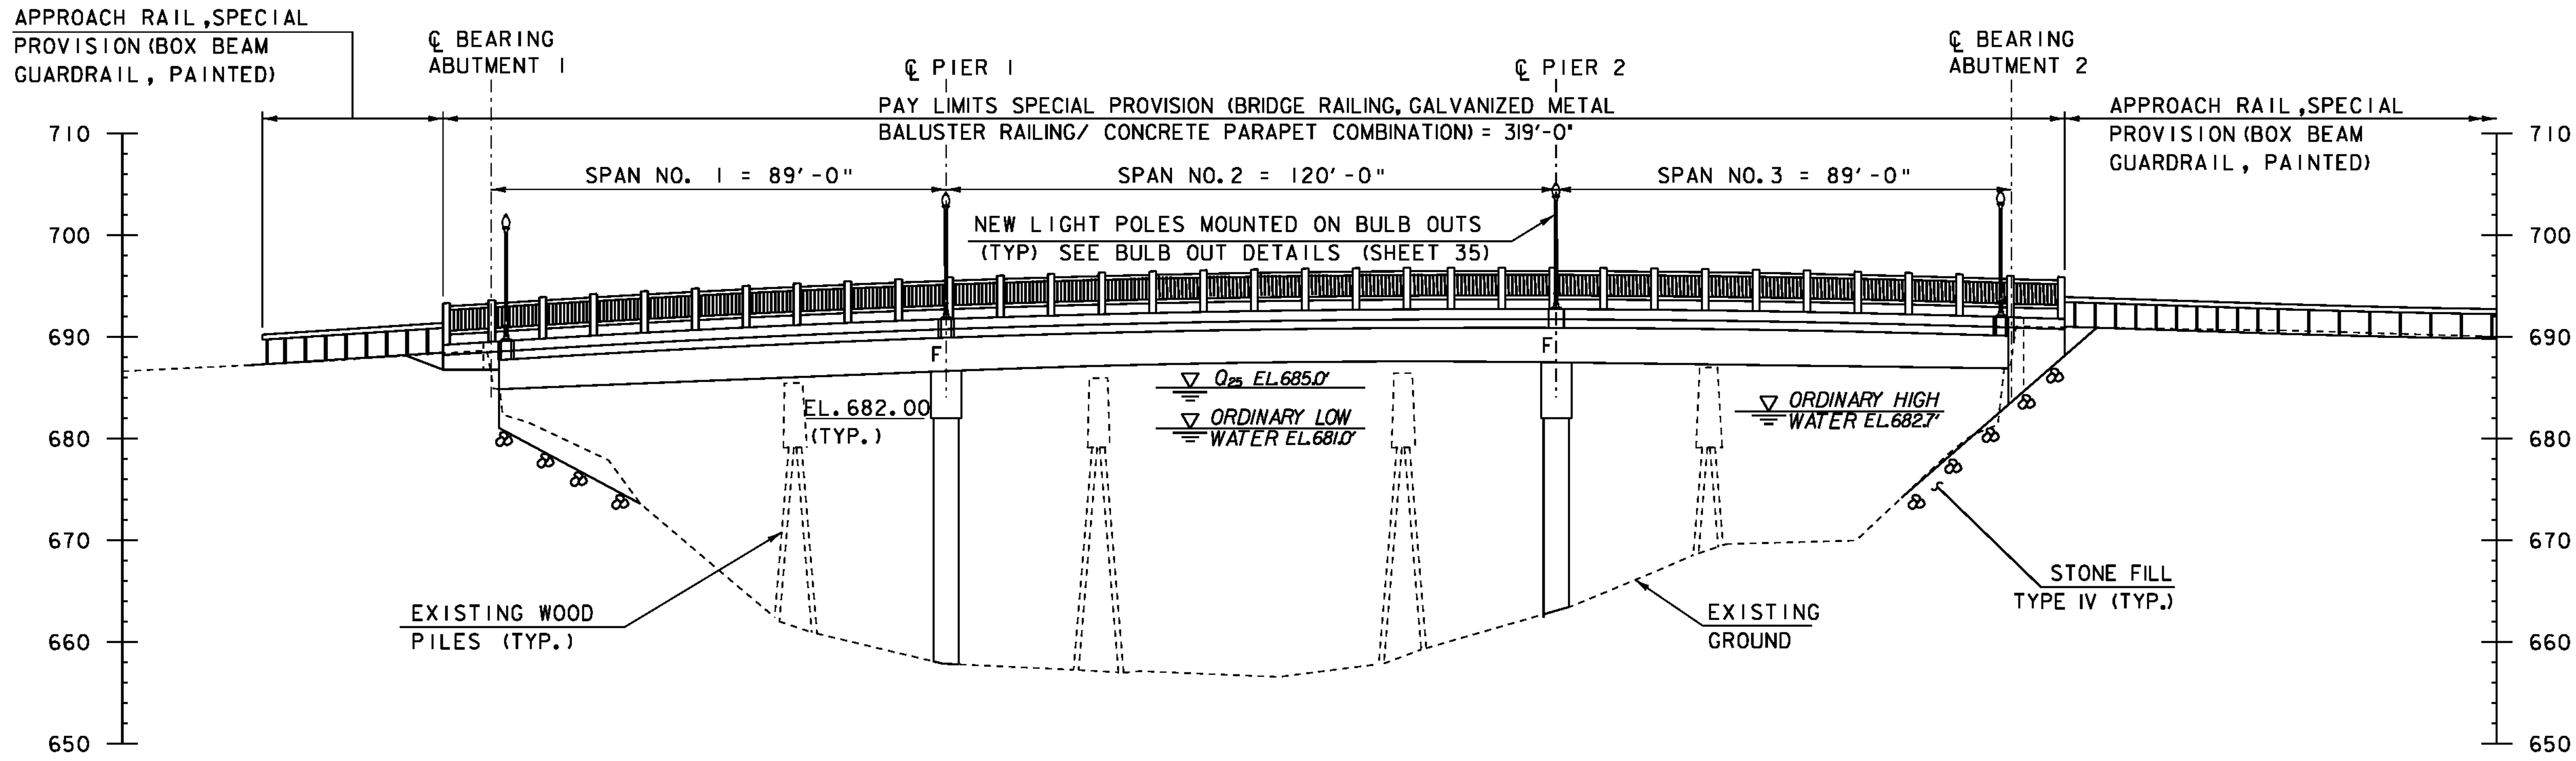

ELEVATION

SCALE 1" = 20'-0"
20 0 20

| | |
|------------------------------------|------------------------|
| PROJECT NAME: NEWPORT CITY | PLOT DATE: 22-NOV-2011 |
| PROJECT NUMBER: BRO 1449(25) | DRAWN BY: C. MOONEY |
| FILE NAME: 96j314/str/96j314pe.dgn | CHECKED BY: C. CARLSON |
| PROJECT LEADER: C. CARLSON | SHEET 30 OF 75 |
| DESIGNED BY: D. PETERSON | |
| PLAN AND ELEVATION SHEET | |