
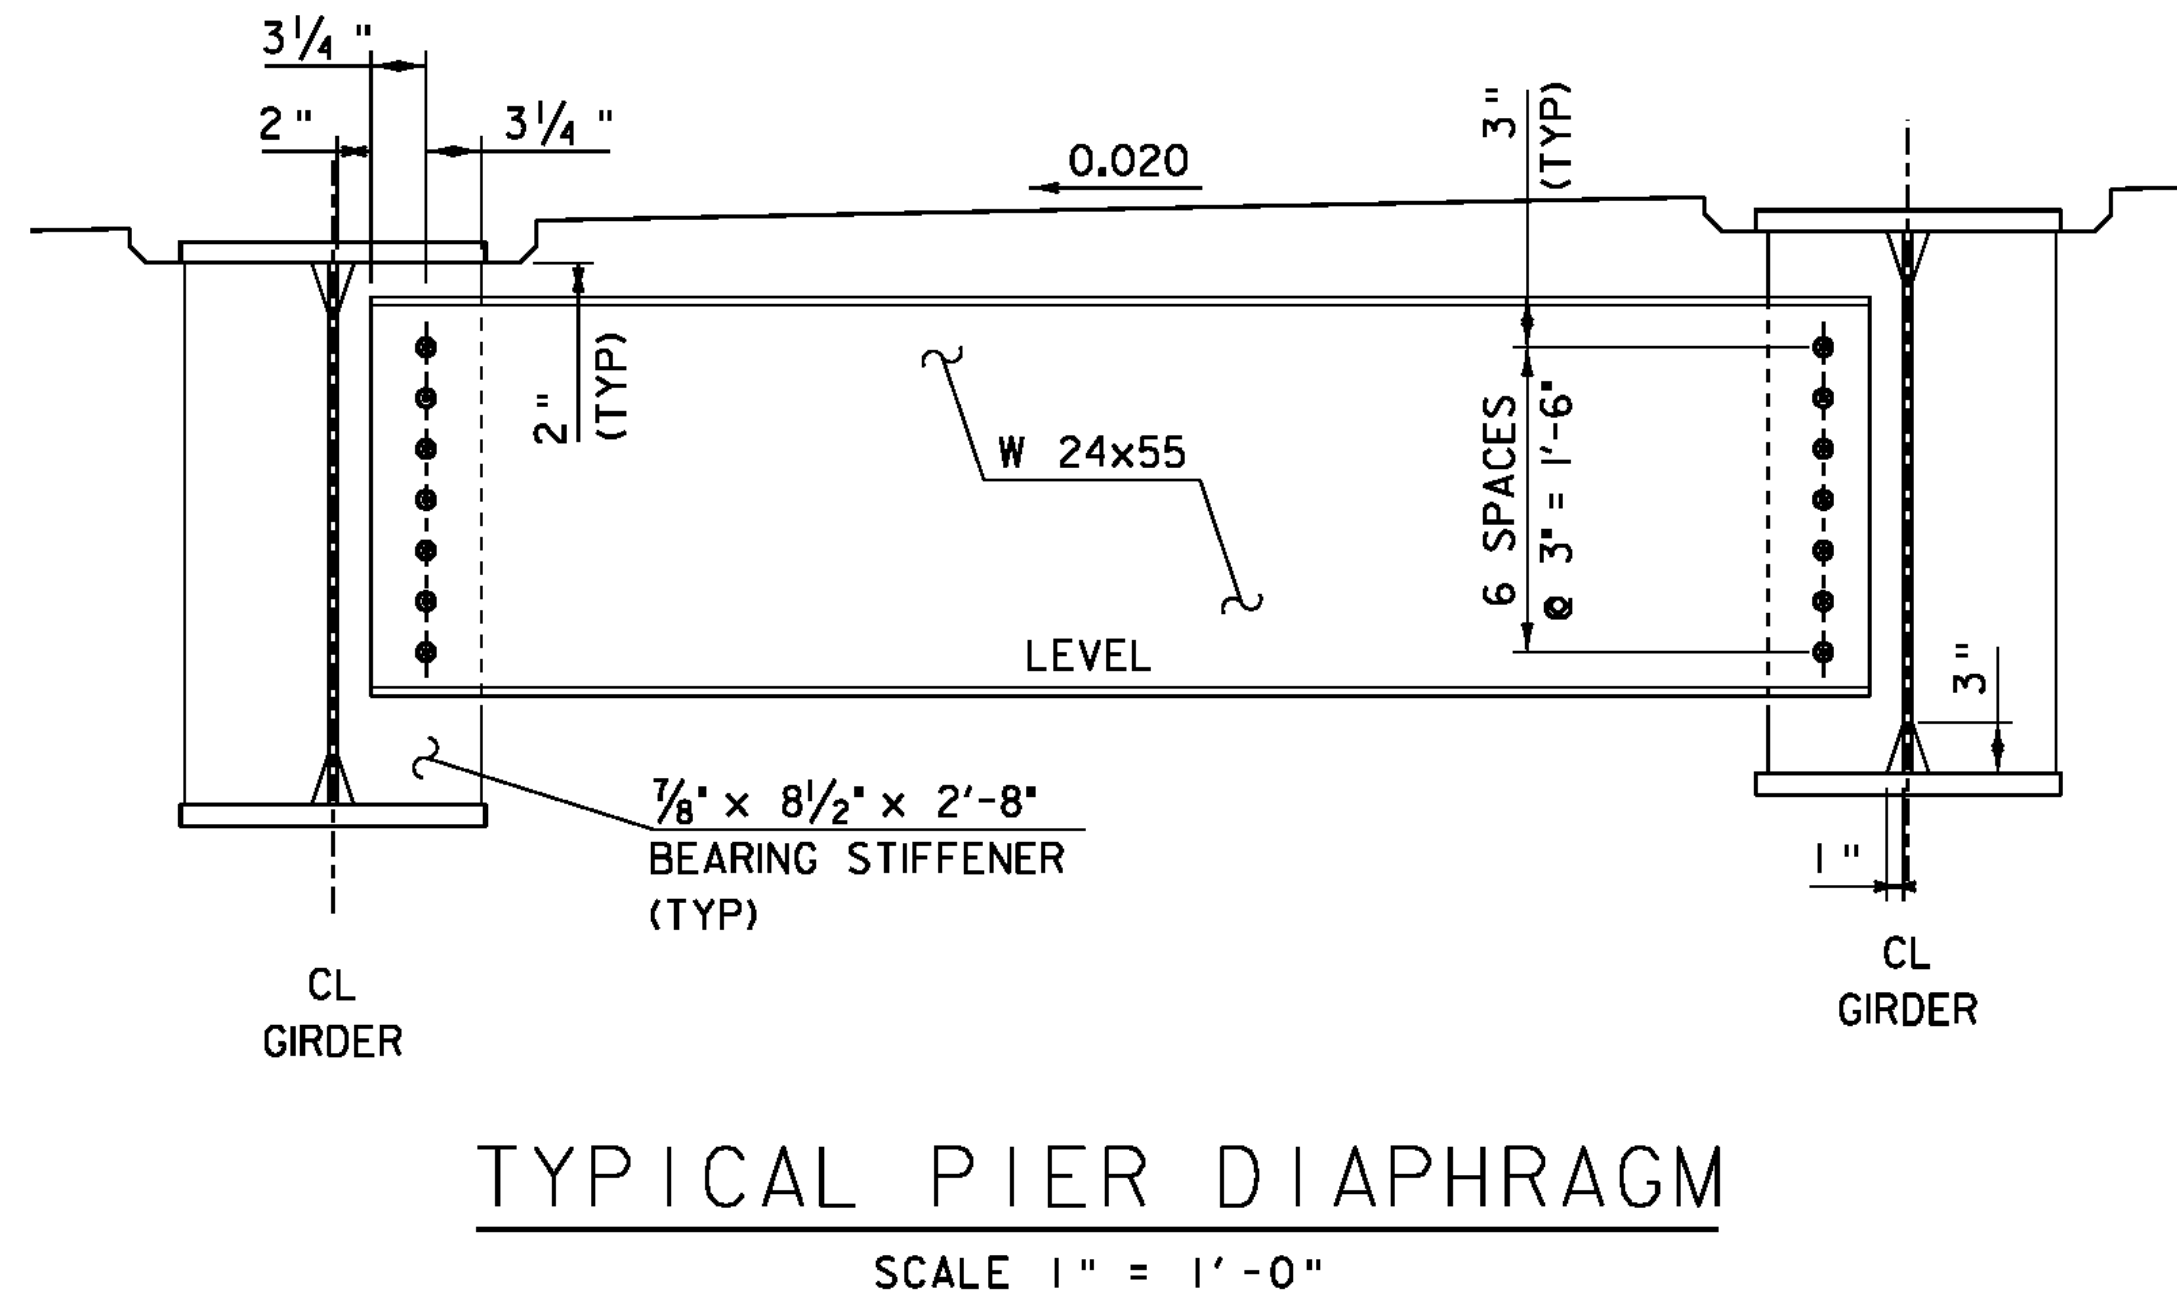
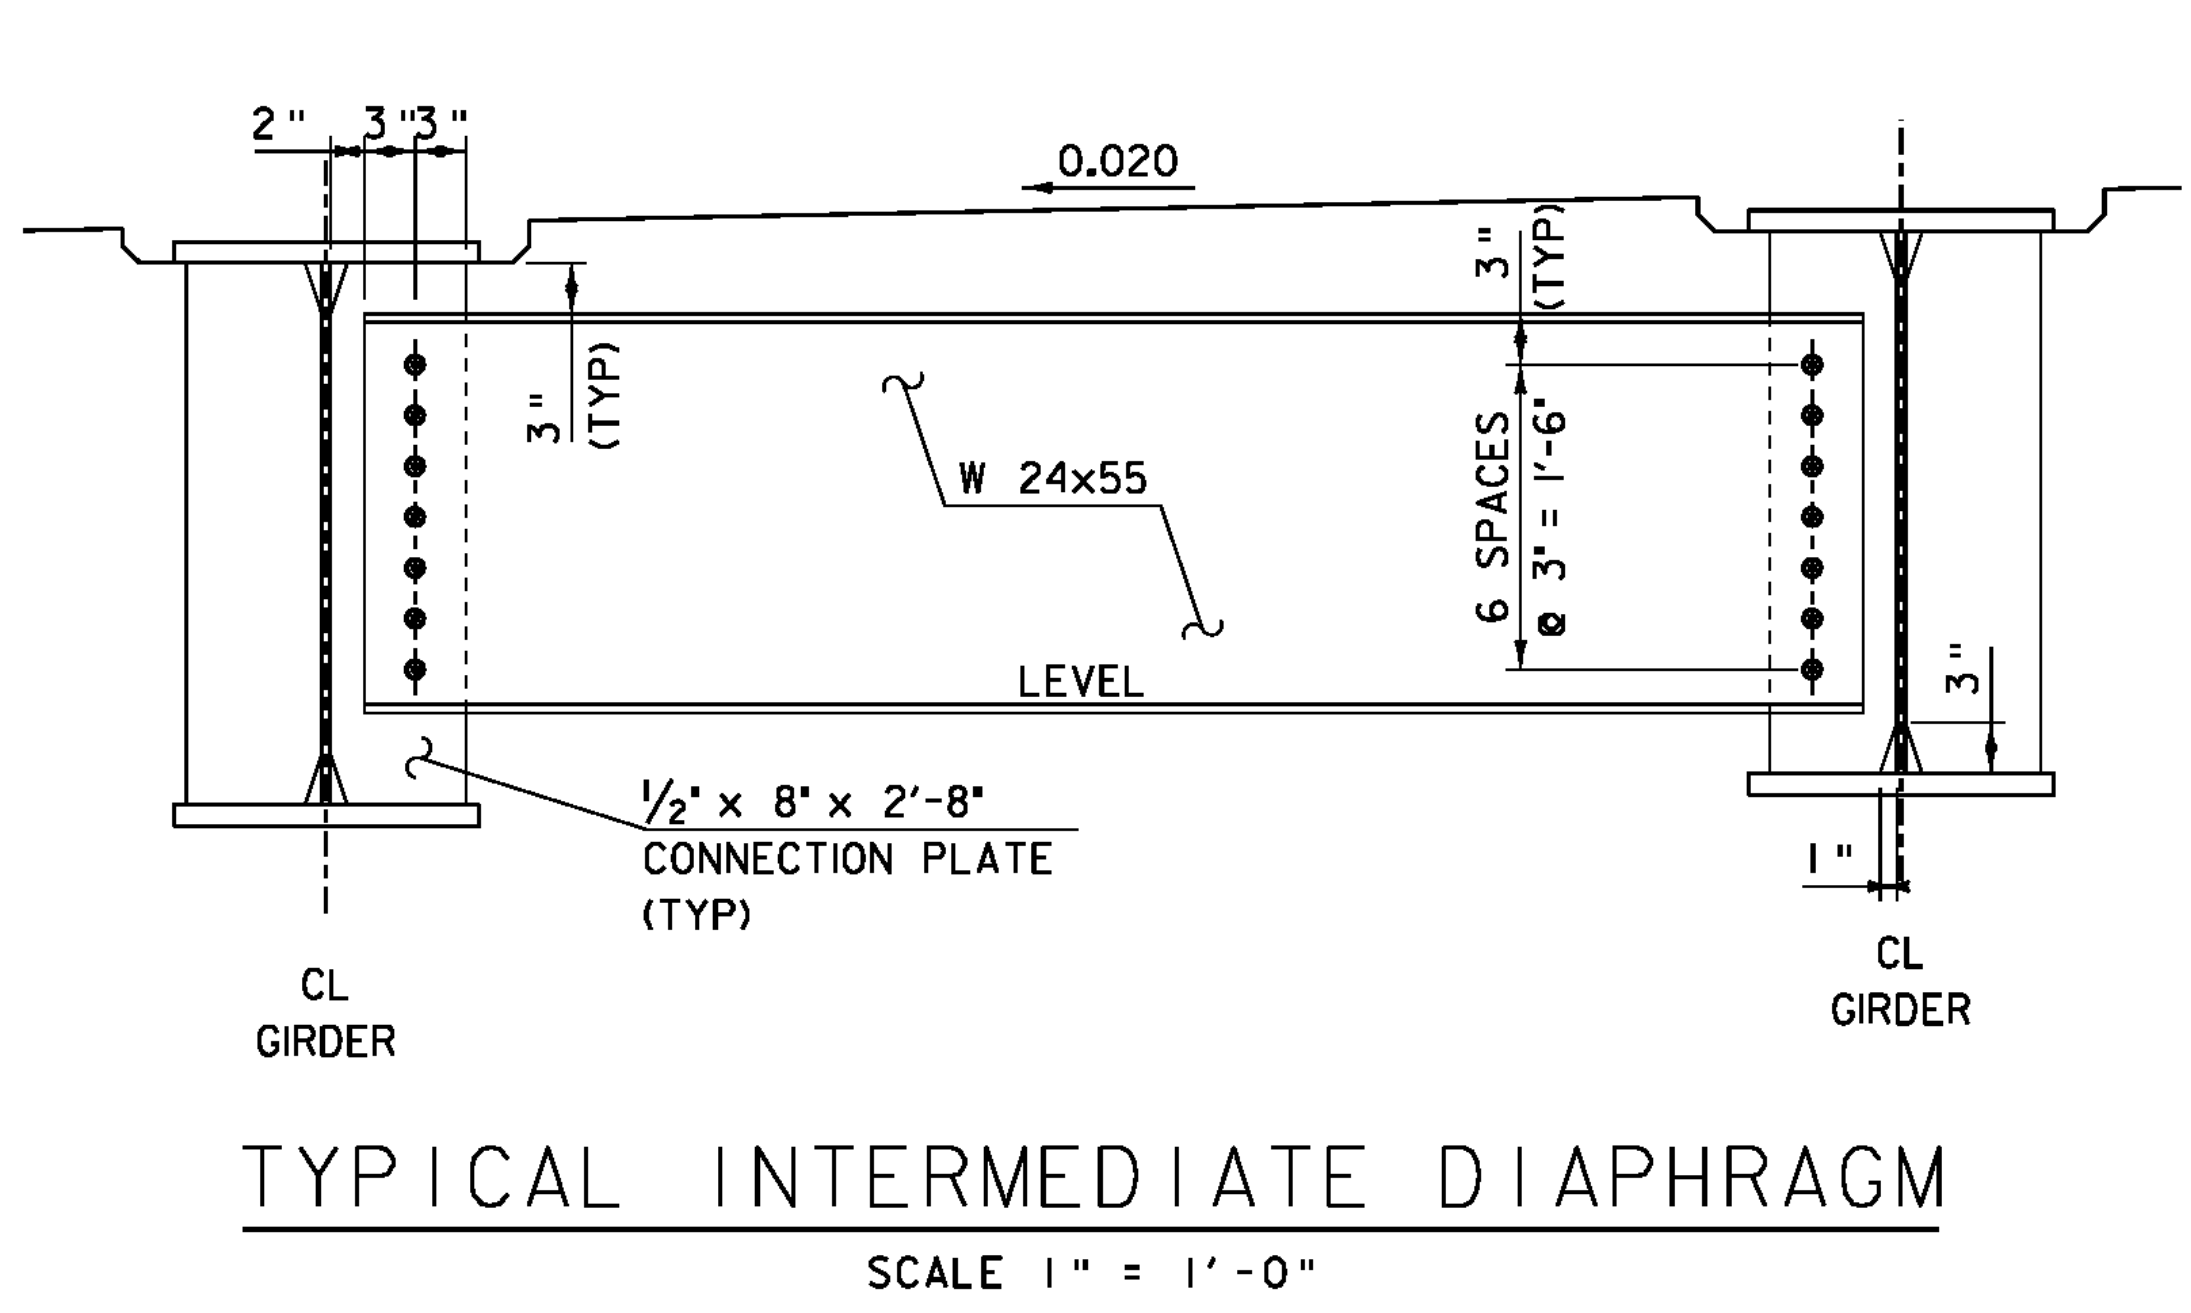
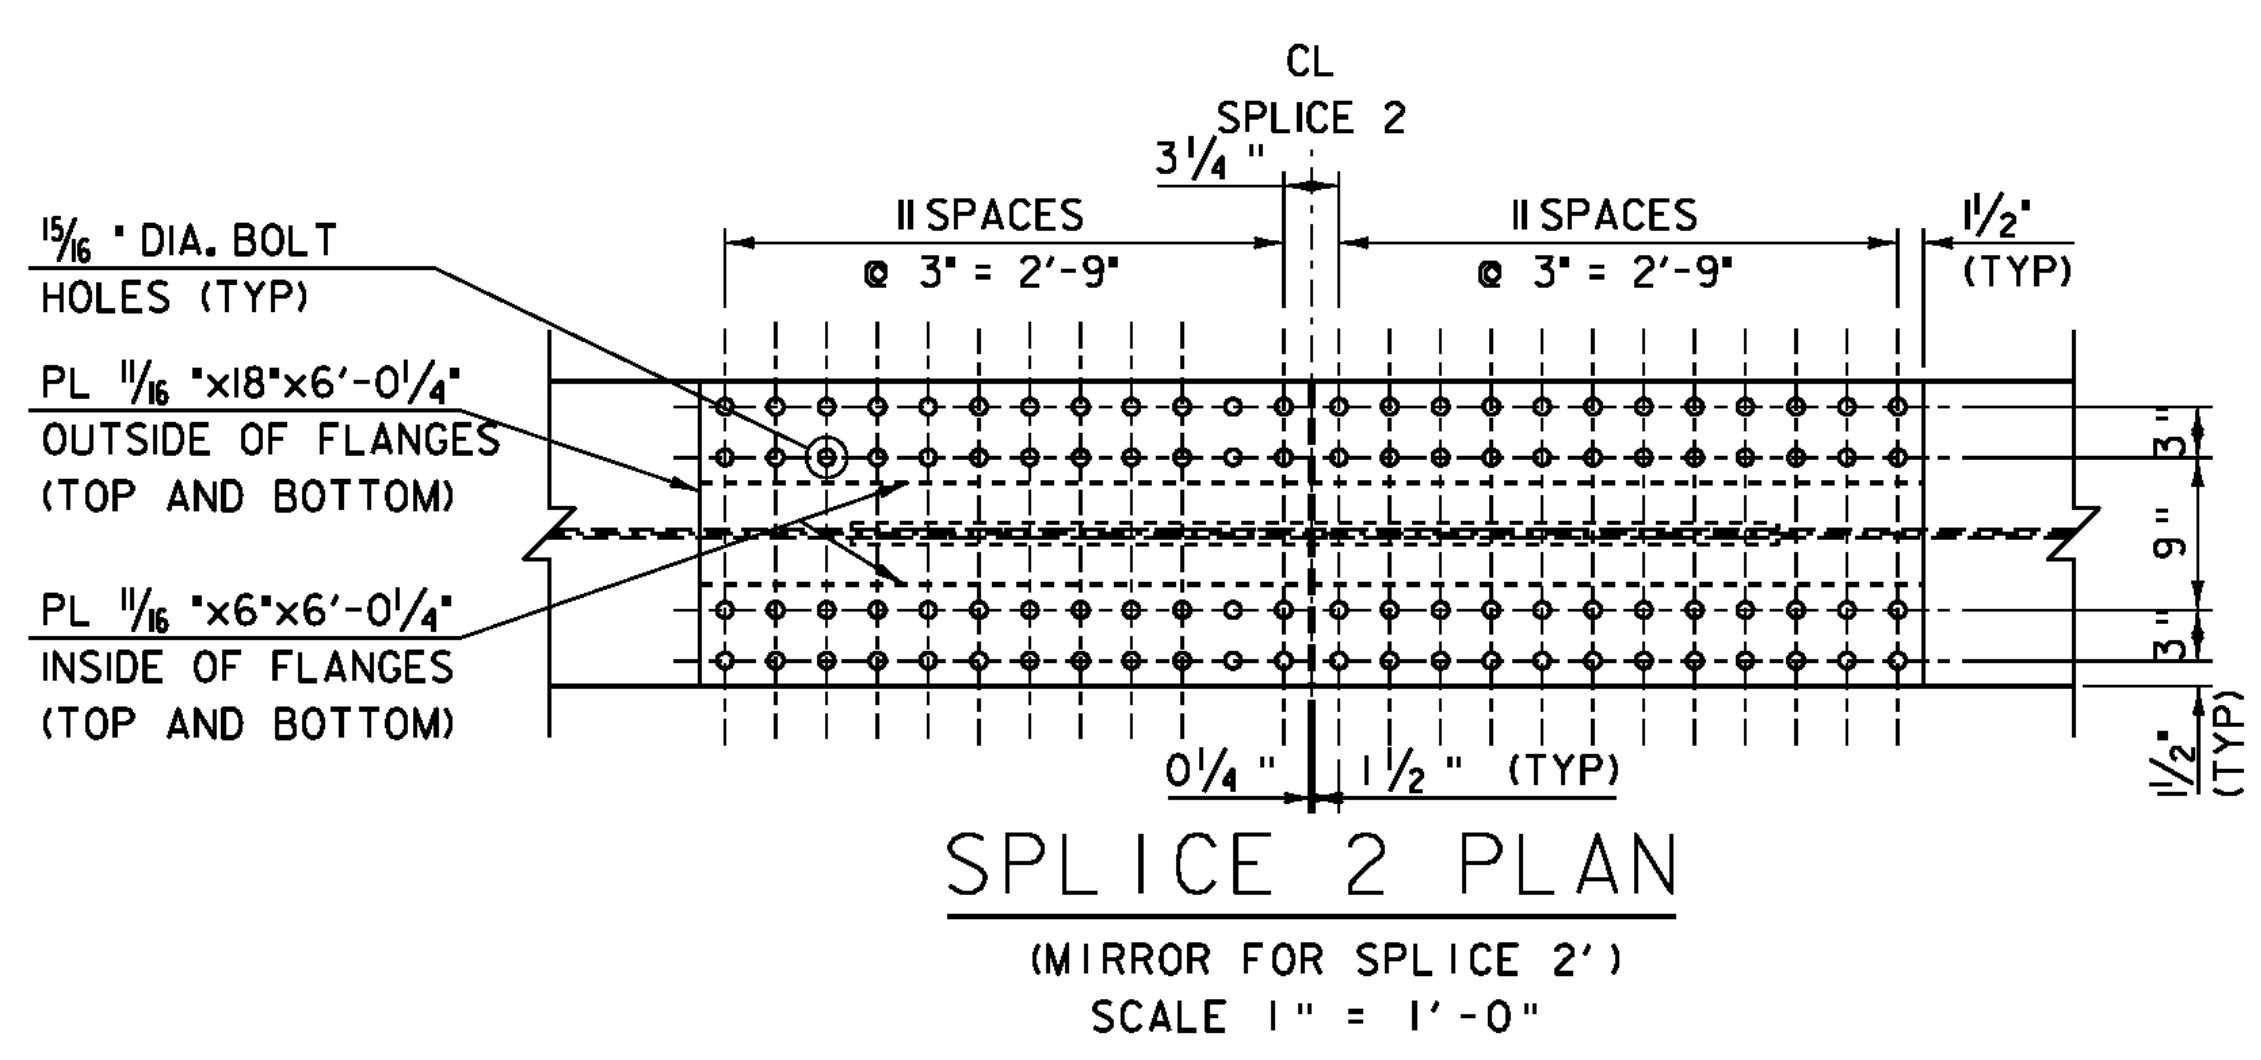


HAUNCH AND SHEAR CONNECTOR DETAILS

NOTE: THE 3" HORIZONTAL SECTION MAY BE ELIMINATED FOR FORMING SYSTEMS DESIGNED FOR THE CONSTRUCTION OF VERTICAL HAUNCHES. ANY VOIDS RESULTING FROM FORMING SYSTEM ELEMENTS SHALL BE FILLED WITH JOINT SEALER, POLYURETHANE MEETING THE REQUIREMENTS OF SECTION 524. THE COST OF THE JOINT SEALER, POLYURETHANE SHALL BE INCIDENTAL TO THE ADJACENT CONCRETE.

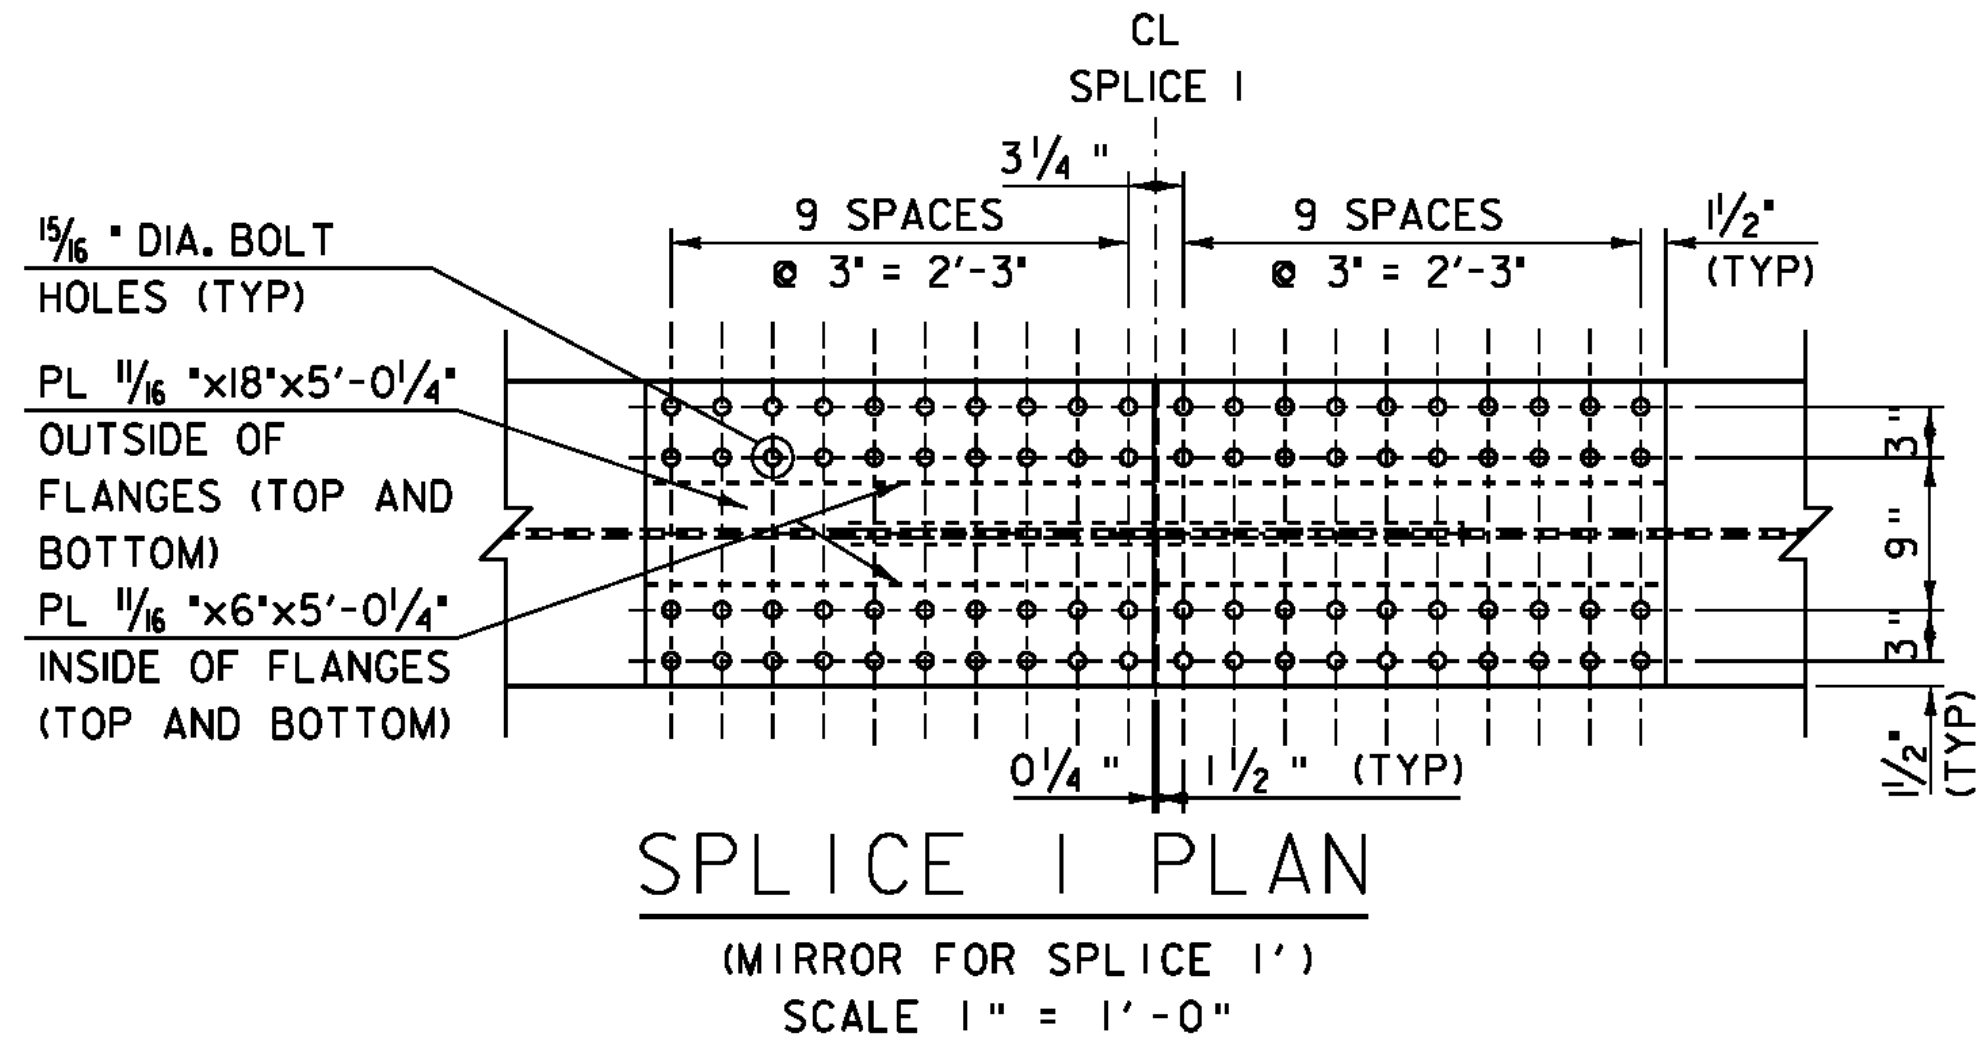

- NOTE:
- FOR CONNECTION DETAILS SEE STRUCTURES STANDARD DETAILS SHEET (SD 602.00)
 - ALL SPLICE PLATES TO BE CVN (CHARPY V NOTCH)

PROJECT NAME:	NEWPORT CITY
PROJECT NUMBER:	BRO 1449(25)
FILE NAME:	str/96j314sup.dgn
PROJECT LEADER:	C. CARLSON
DESIGNED BY:	D. PETERSON
GIRDER DETAILS	
PLOT DATE:	22-NOV-2011
DRAWN BY:	C. MOONEY
CHECKED BY:	D. PETERSON
SHEET	34 OF 75