


**CURVE NO. 1 DATA**

Delta = 2° 44' 45.92"  
 D = 2° 51' 53.24" LT.  
 R = 2000.00'  
 T = 47.94'  
 L = 95.85'  
 E = 0.57'

**LEGEND**

- AER E&T — AERIAL ELECTRIC & TELEPHONE
- - - RIPARIAN BUFFER RIPARIAN BUFFER ZONE
- - - OHW - - - ORDINARY HIGH WATER
- ARCH — ARCHEOLOGICAL RESOURCES

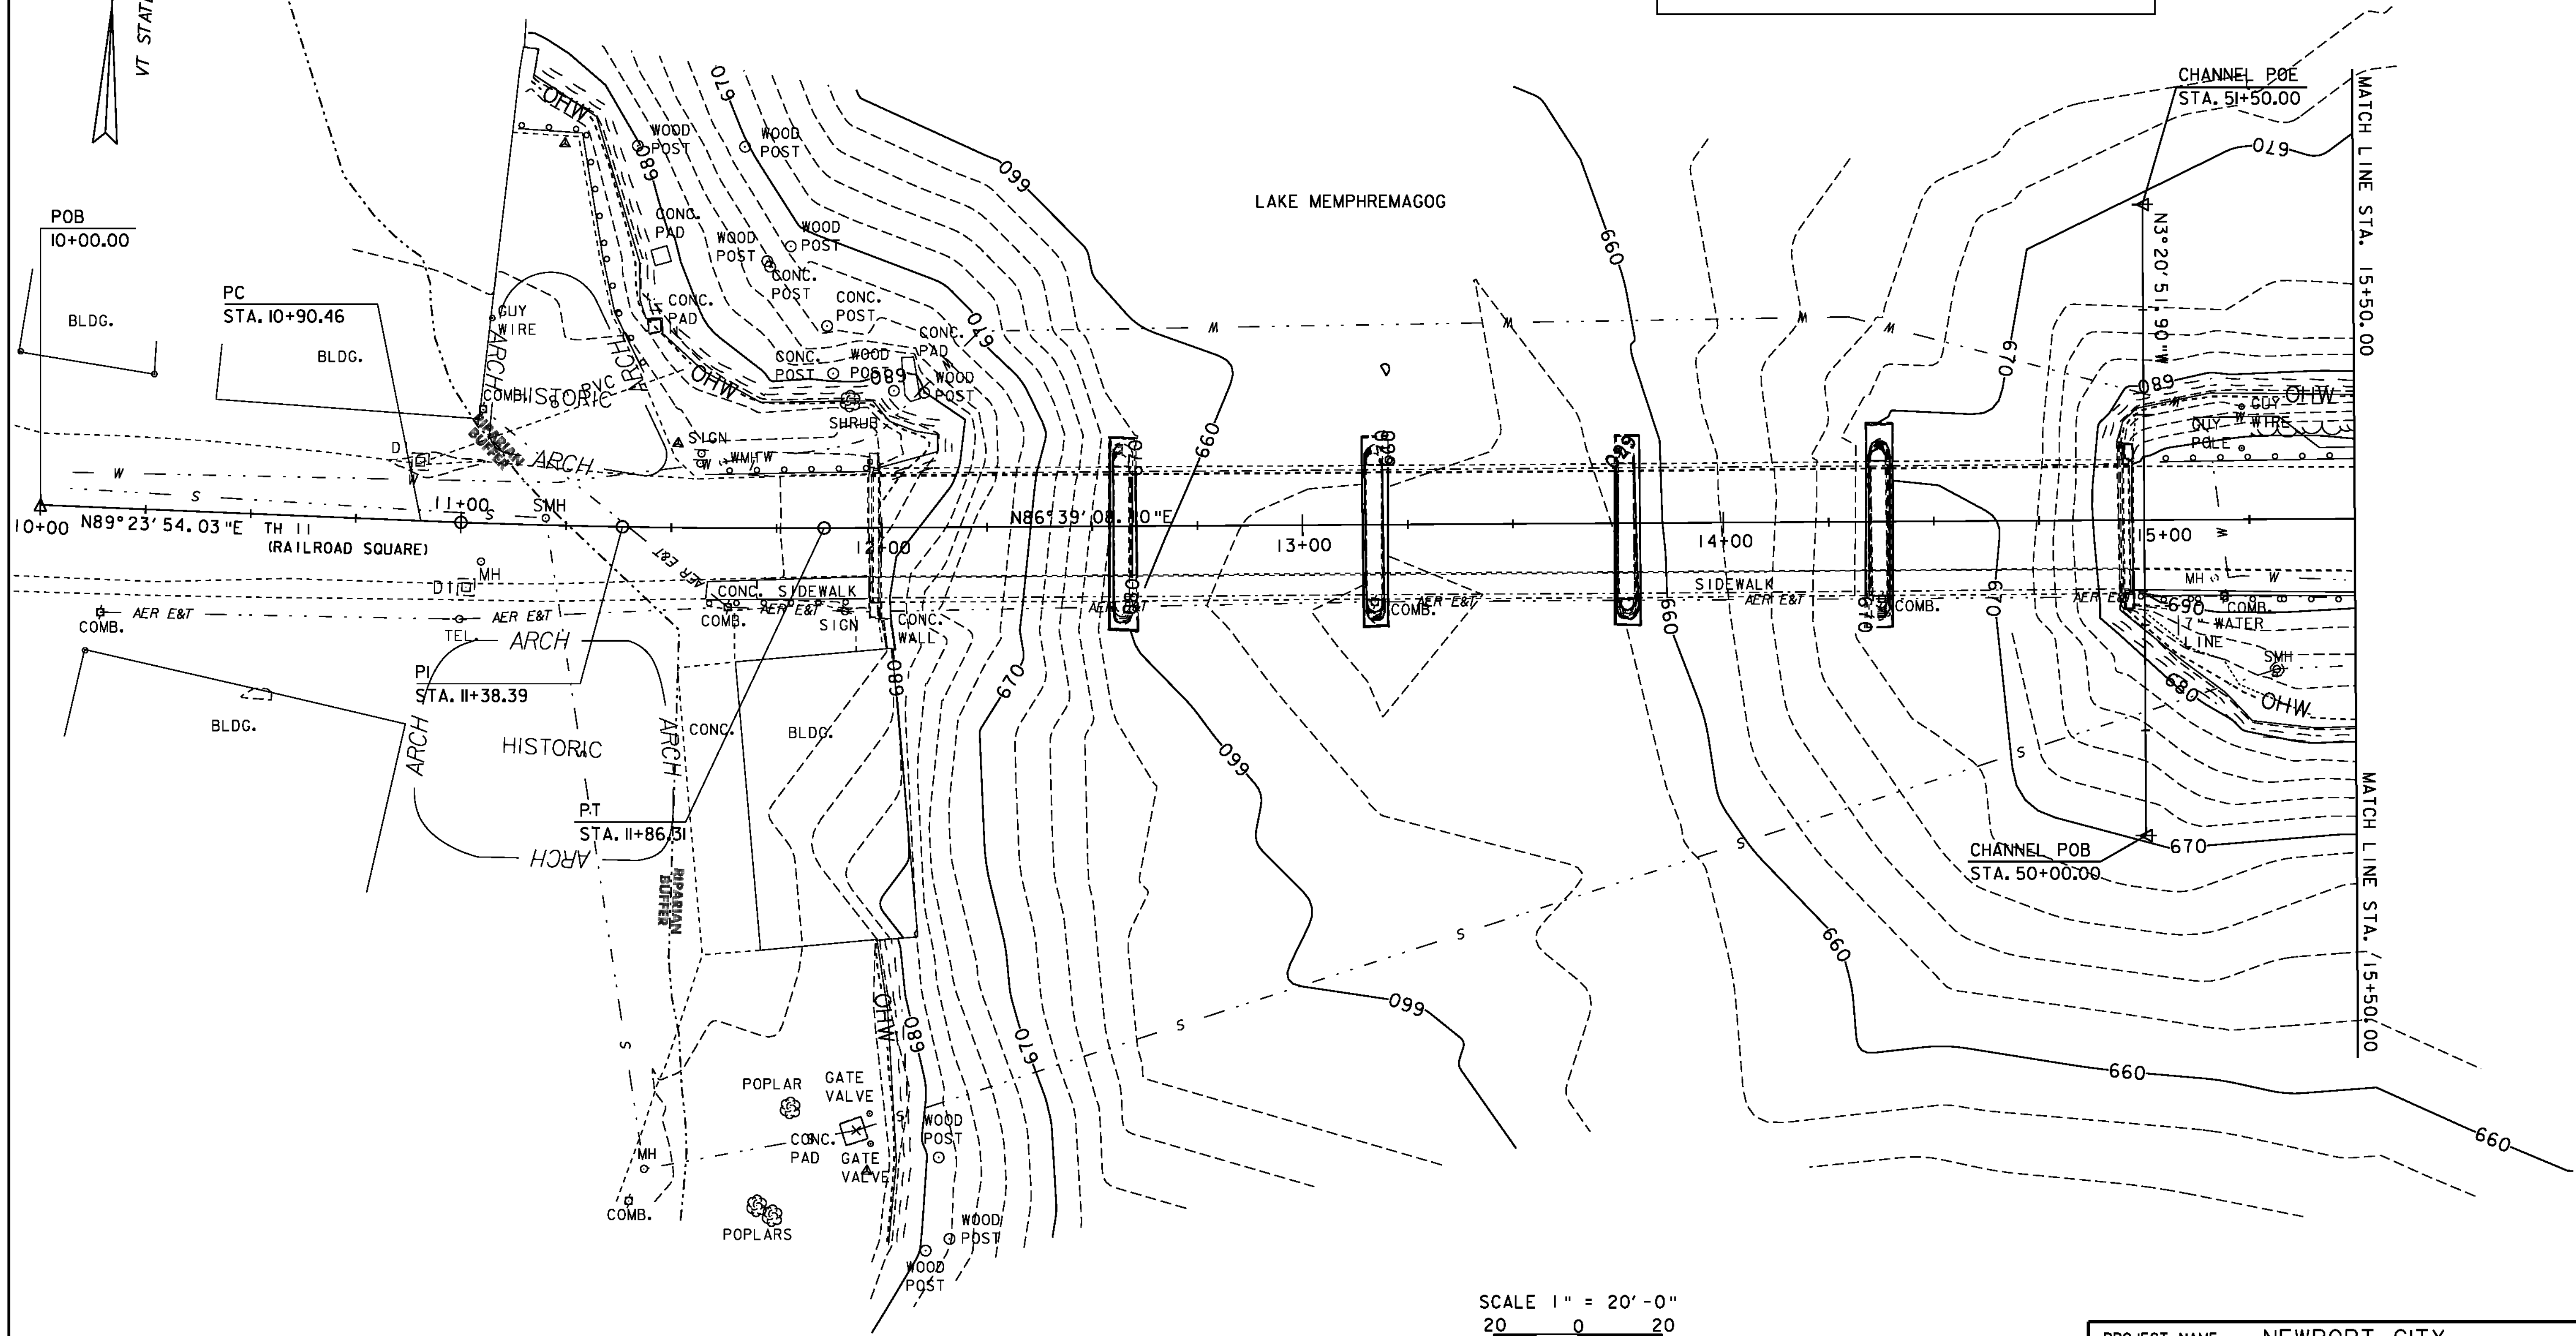

SCALE 1" = 20'-0"  
 20 0 20

PROJECT NAME: NEWPORT CITY	
PROJECT NUMBER: BRO 1449(25)	
FILE NAME: 96j314\str\j314bdr.dgn	PLOT DATE: 22-NOV-2011
PROJECT LEADER: C. CARLSON	DRAWN BY: C. MOONEY
DESIGNED BY: D. PETERSON	CHECKED BY: C. CARLSON
EPSC - EXISTING CONDITION 1	SHEET 67 OF 75