
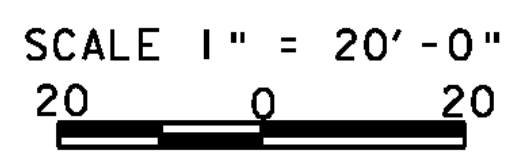
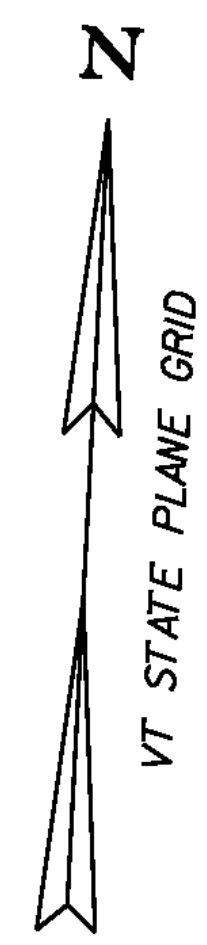


**LEGEND**

- AER E&T — AERIAL ELECTRIC & TELEPHONE
- - - RIPARIAN BUFFER RIPARIAN BUFFER ZONE
- - - OHW - - - ORDINARY HIGH WATER
- ARCH — ARCHEOLOGICAL RESOURCES

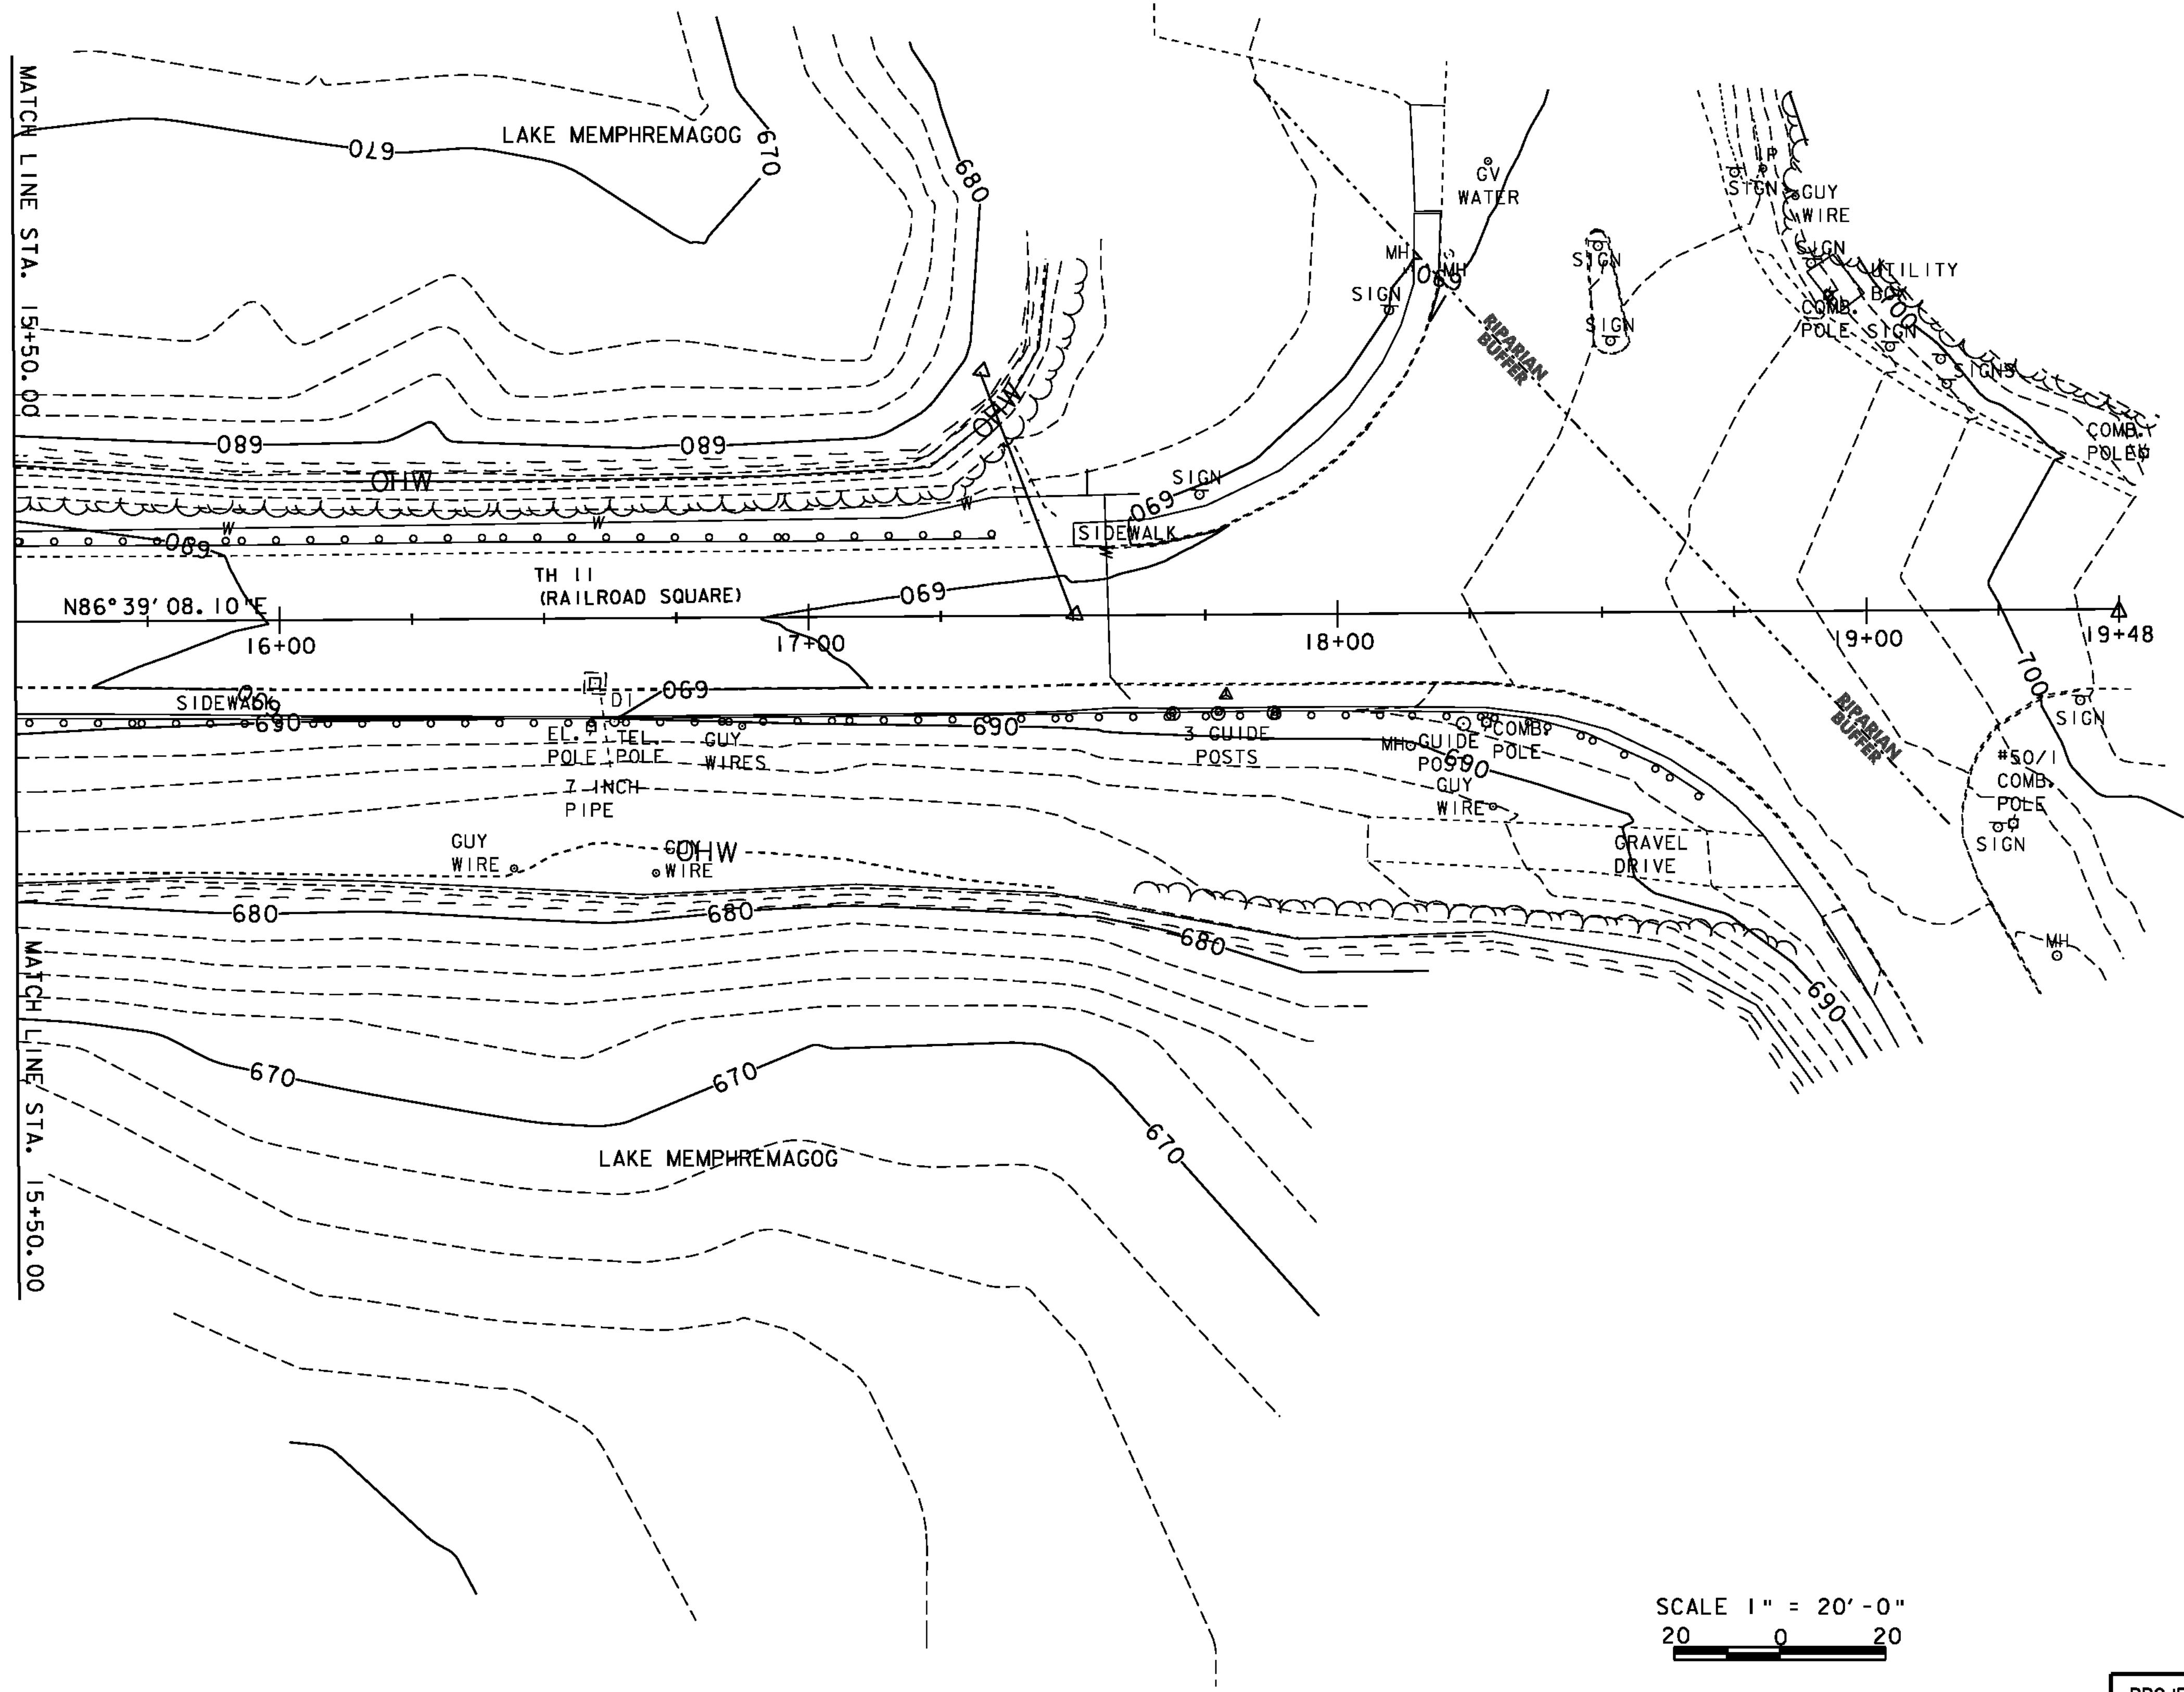

PROJECT NAME: NEWPORT CITY	
PROJECT NUMBER: BRO 1449(25)	
FILE NAME: 96j3i4\str\j3i4bdr.dgn	PLOT DATE: 22-NOV-2011
PROJECT LEADER: C. CARLSON	DRAWN BY: C. MOONEY
DESIGNED BY: D. PETERSON	CHECKED BY: C. CARLSON
EPSC - EXISTING CONDITION 2	SHEET 68 OF 75