


CONSTRUCTION APPROACH SIGNING

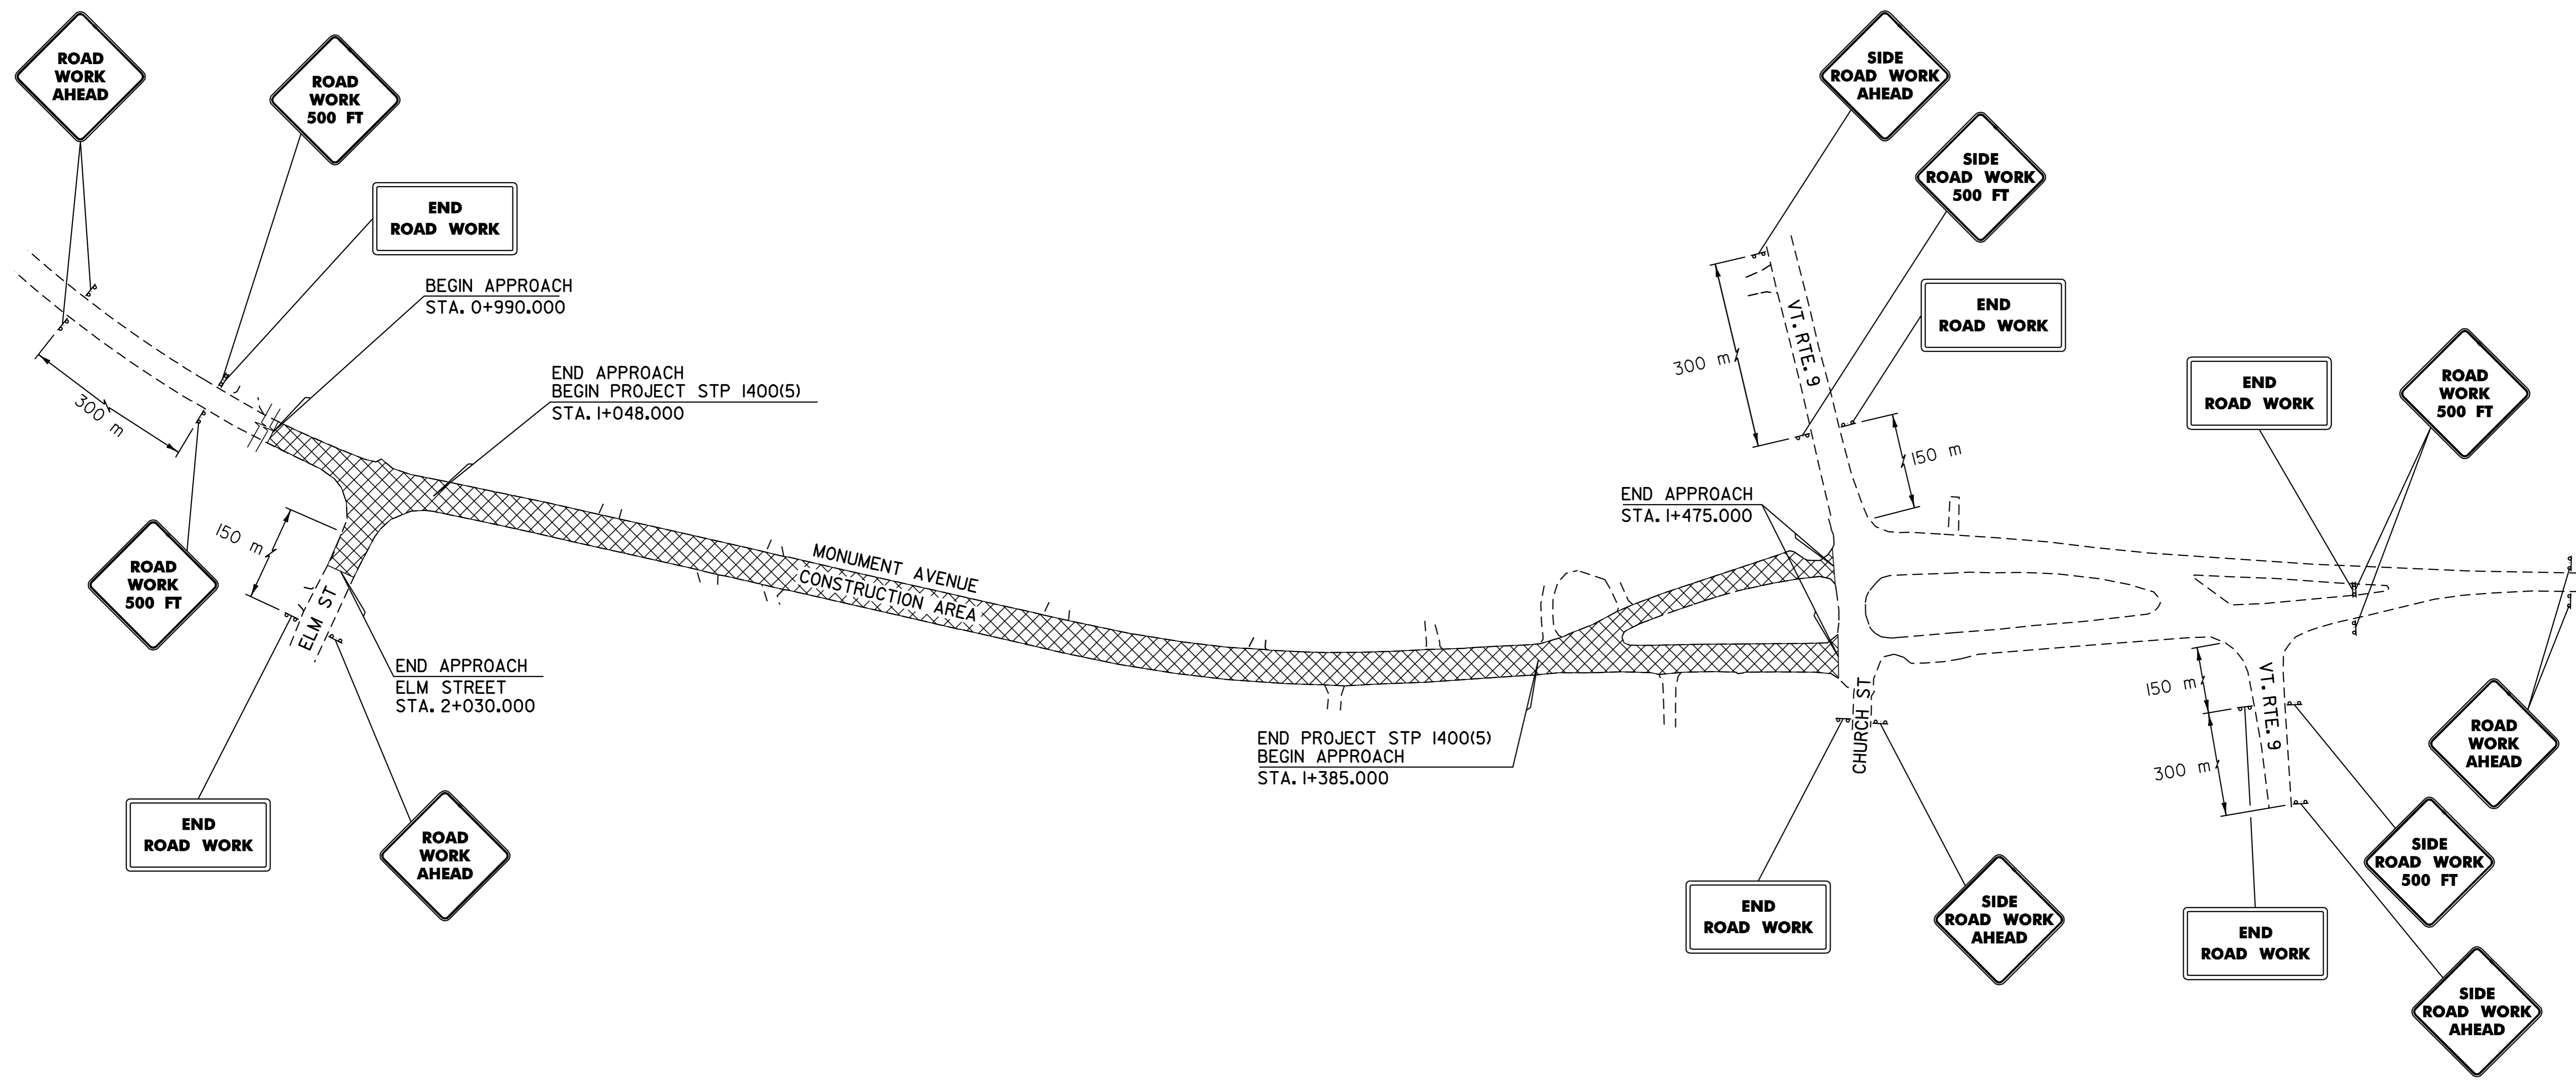

NOTE:

ALL DISTANCES SHOWN ARE DESIRABLE MINIMUMS.
FIELD CONDITIONS SHALL CONTROL THE ACTUAL PLACEMENT.
SEE VAOT STANDARD E-100 FOR ADDITIONAL DETAILS.

CONSTRUCTION APPROACH SIGNING

VERMONT AGENCY OF TRANSPORTATION



PROJECT NAME: OLD BENNINGTON
PROJECT NUMBER: STP 1400(5)
FILE NAME: /pave/97d228/p97d228.dgn
PROJECT LEADER: T.P.K.
DESIGNED BY: J.S.P.
PLOT DATE: 05-MAY-2008 14:
DRAWN BY: C.A.K.
CHECKED BY: D.E.G.
SHEET 35 OF 48