



06/13/03 06:13:03 AM
 M:\1817379_vt_rail\sharon_crossing.dgn_sht9.dgn

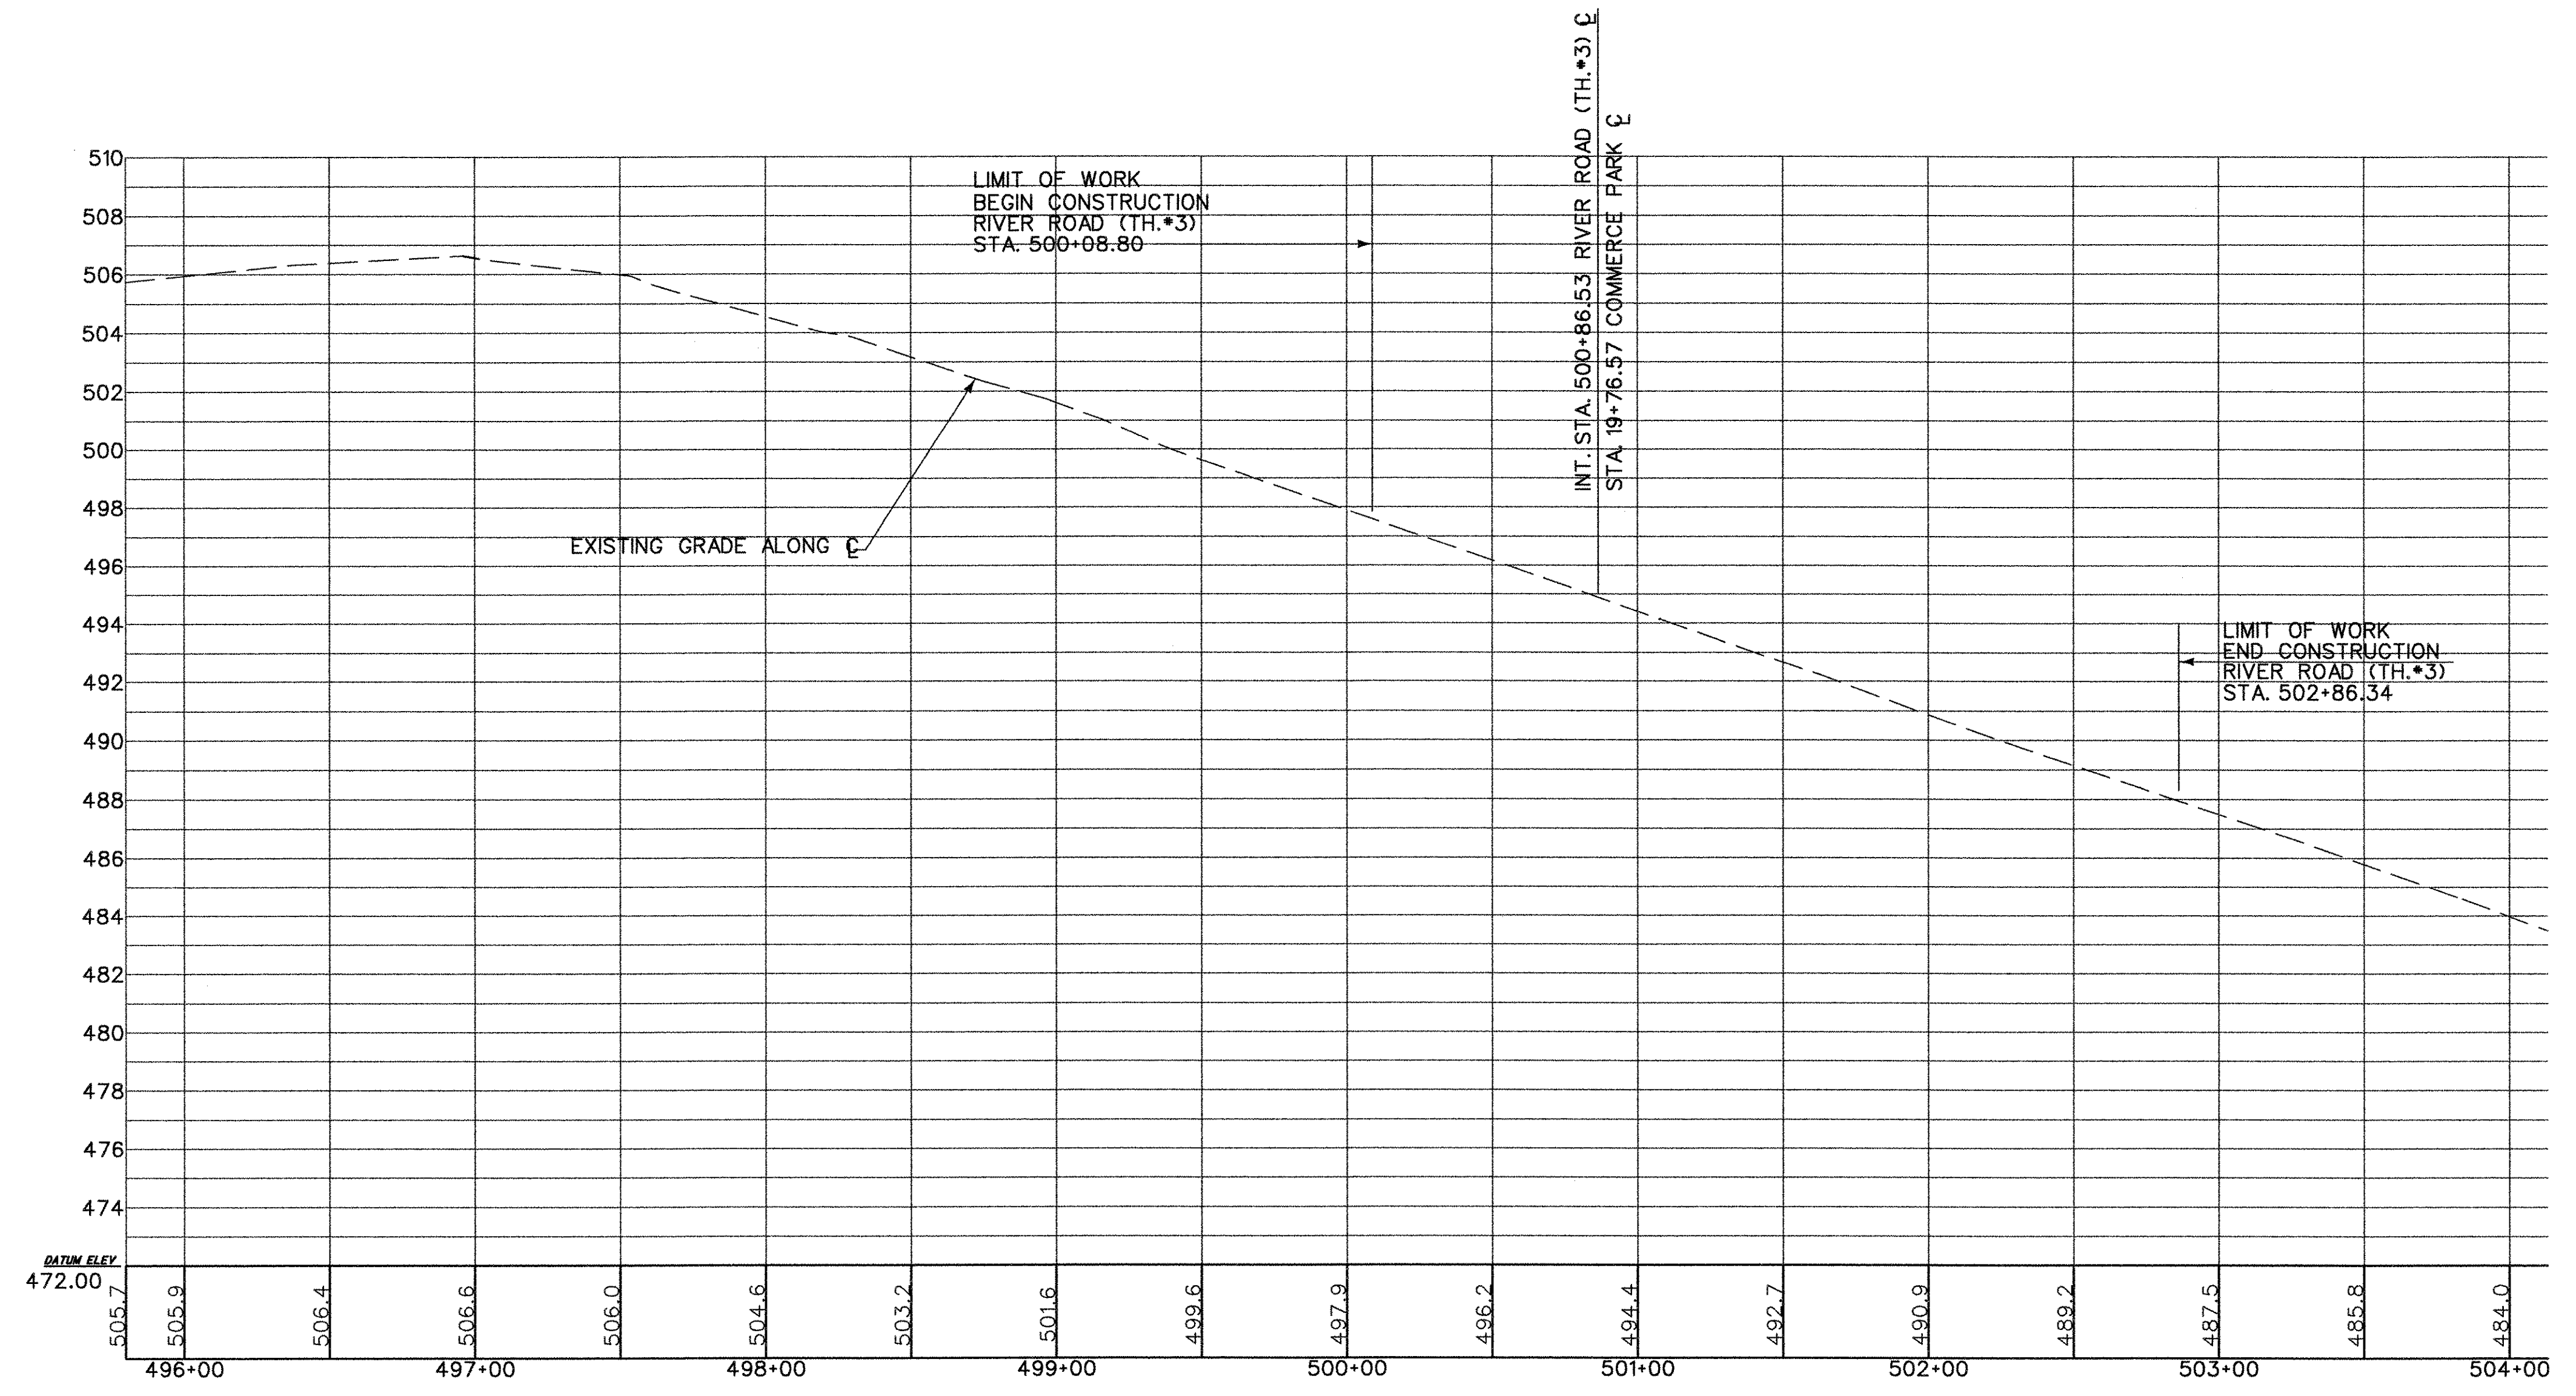

PROFILE - RIVER ROAD

DATUM
 VERTICAL NAVD88 ± 0.5 FT.
 HORIZONTAL SPC 1983

ORIGINAL PREPARED:		
DATE	REVISIONS	BY

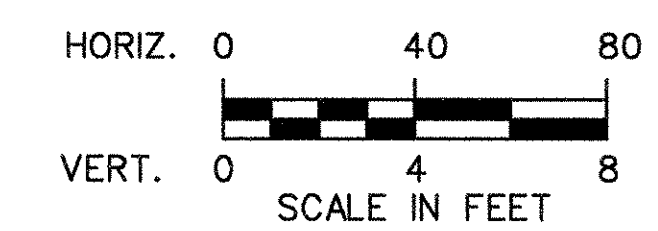

PROFILE - RIVER ROAD

PROJECT NAME:	SHARON GRADE CROSSING	
PROJECT NUMBER:	STP2034 (13)S	
FILE NAME:	SHT9.DGN	PLOT DATE: 06/13/03
PROJECT LEADER:	R. O'BLENIS	DRAWN BY: J. DEROSIER
DESIGNED BY:	C. GLOVER	CHECKED BY: R. ORO
		SHEET 9 OF 35