

PROFILE - GRASS LINED SWALE

PROFILE - GRASS LINED SWALE


PROJECT NAME: SHARON GRADE CROSSING

PROJECT NUMBER: STP2034 (13)S

FILE NAME: SHT10.DGN	PLOT DATE: 06/13/03
PROJECT LEADER: R. O'BLENIS	DRAWN BY: J. DEROSIER
DESIGNED BY: C. GLOVER	CHECKED BY: R. ORO
	SHEET 10 OF 35

DATUM  
 VERTICAL NAVD88 ± 0.5 FT.  
 HORIZONTAL SPC 1983

ORIGINAL PREPARED:		
DATE	REVISIONS	BY

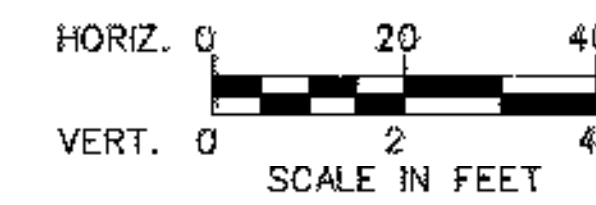

06/13/03 10:22 AM  
 M:\B7373\sharon\_crossing.dgn\sh10.dgn