



09:10:41 AM
 06/13/03
 M:\18737s_vt_rail_xing\SHARON_CROSSING\ dgn\ SHT11.dgn

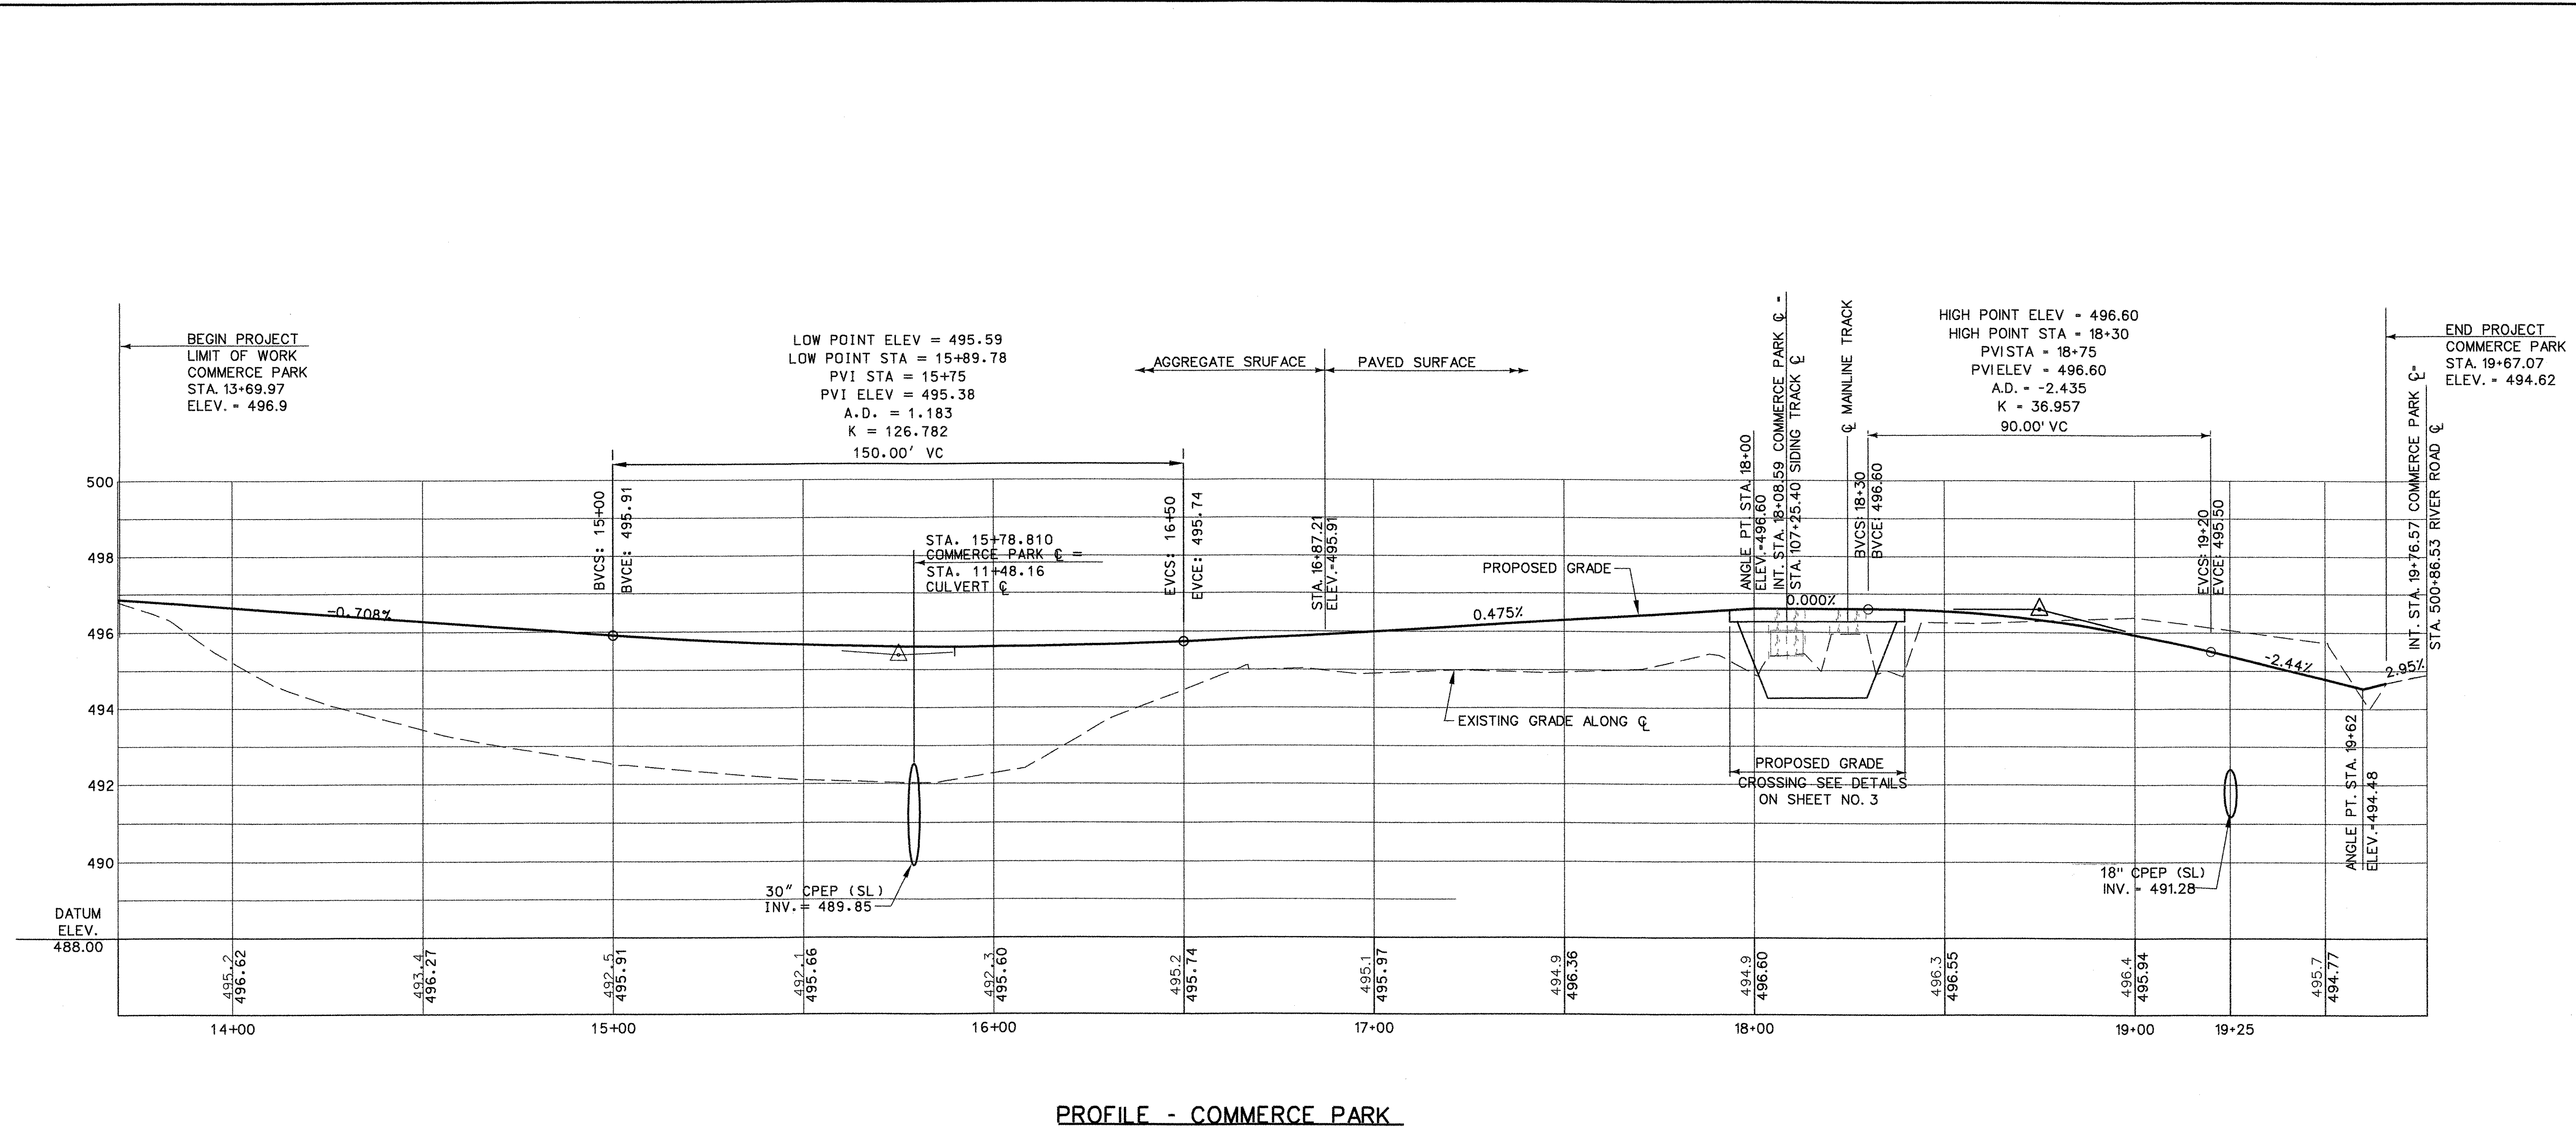

DATUM
 VERTICAL NAVD88 ± 0.5 FT.
 HORIZONTAL SPC 1983

ORIGINAL PREPARED:		
DATE	REVISIONS	BY

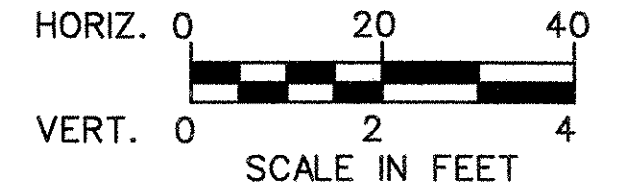

PROFILE - COMMERCE PARK

PROJECT NAME: **SHARON GRADE CROSSING**
 PROJECT NUMBER: STP2034 (13)S

FILE NAME: SHT11.DGN
 PROJECT LEADER: R. O'BLENIS
 DESIGNED BY: C. GLOVER

PLOT DATE: 06/13/03
 DRAWN BY: J. DEROSIER
 CHECKED BY: R. ORO
 SHEET 11 OF 35