



06/13/03  
 M:\18737.s - vt\_rail\_xing\SHARON\_CROSSING.dgn\SHT19.dgn

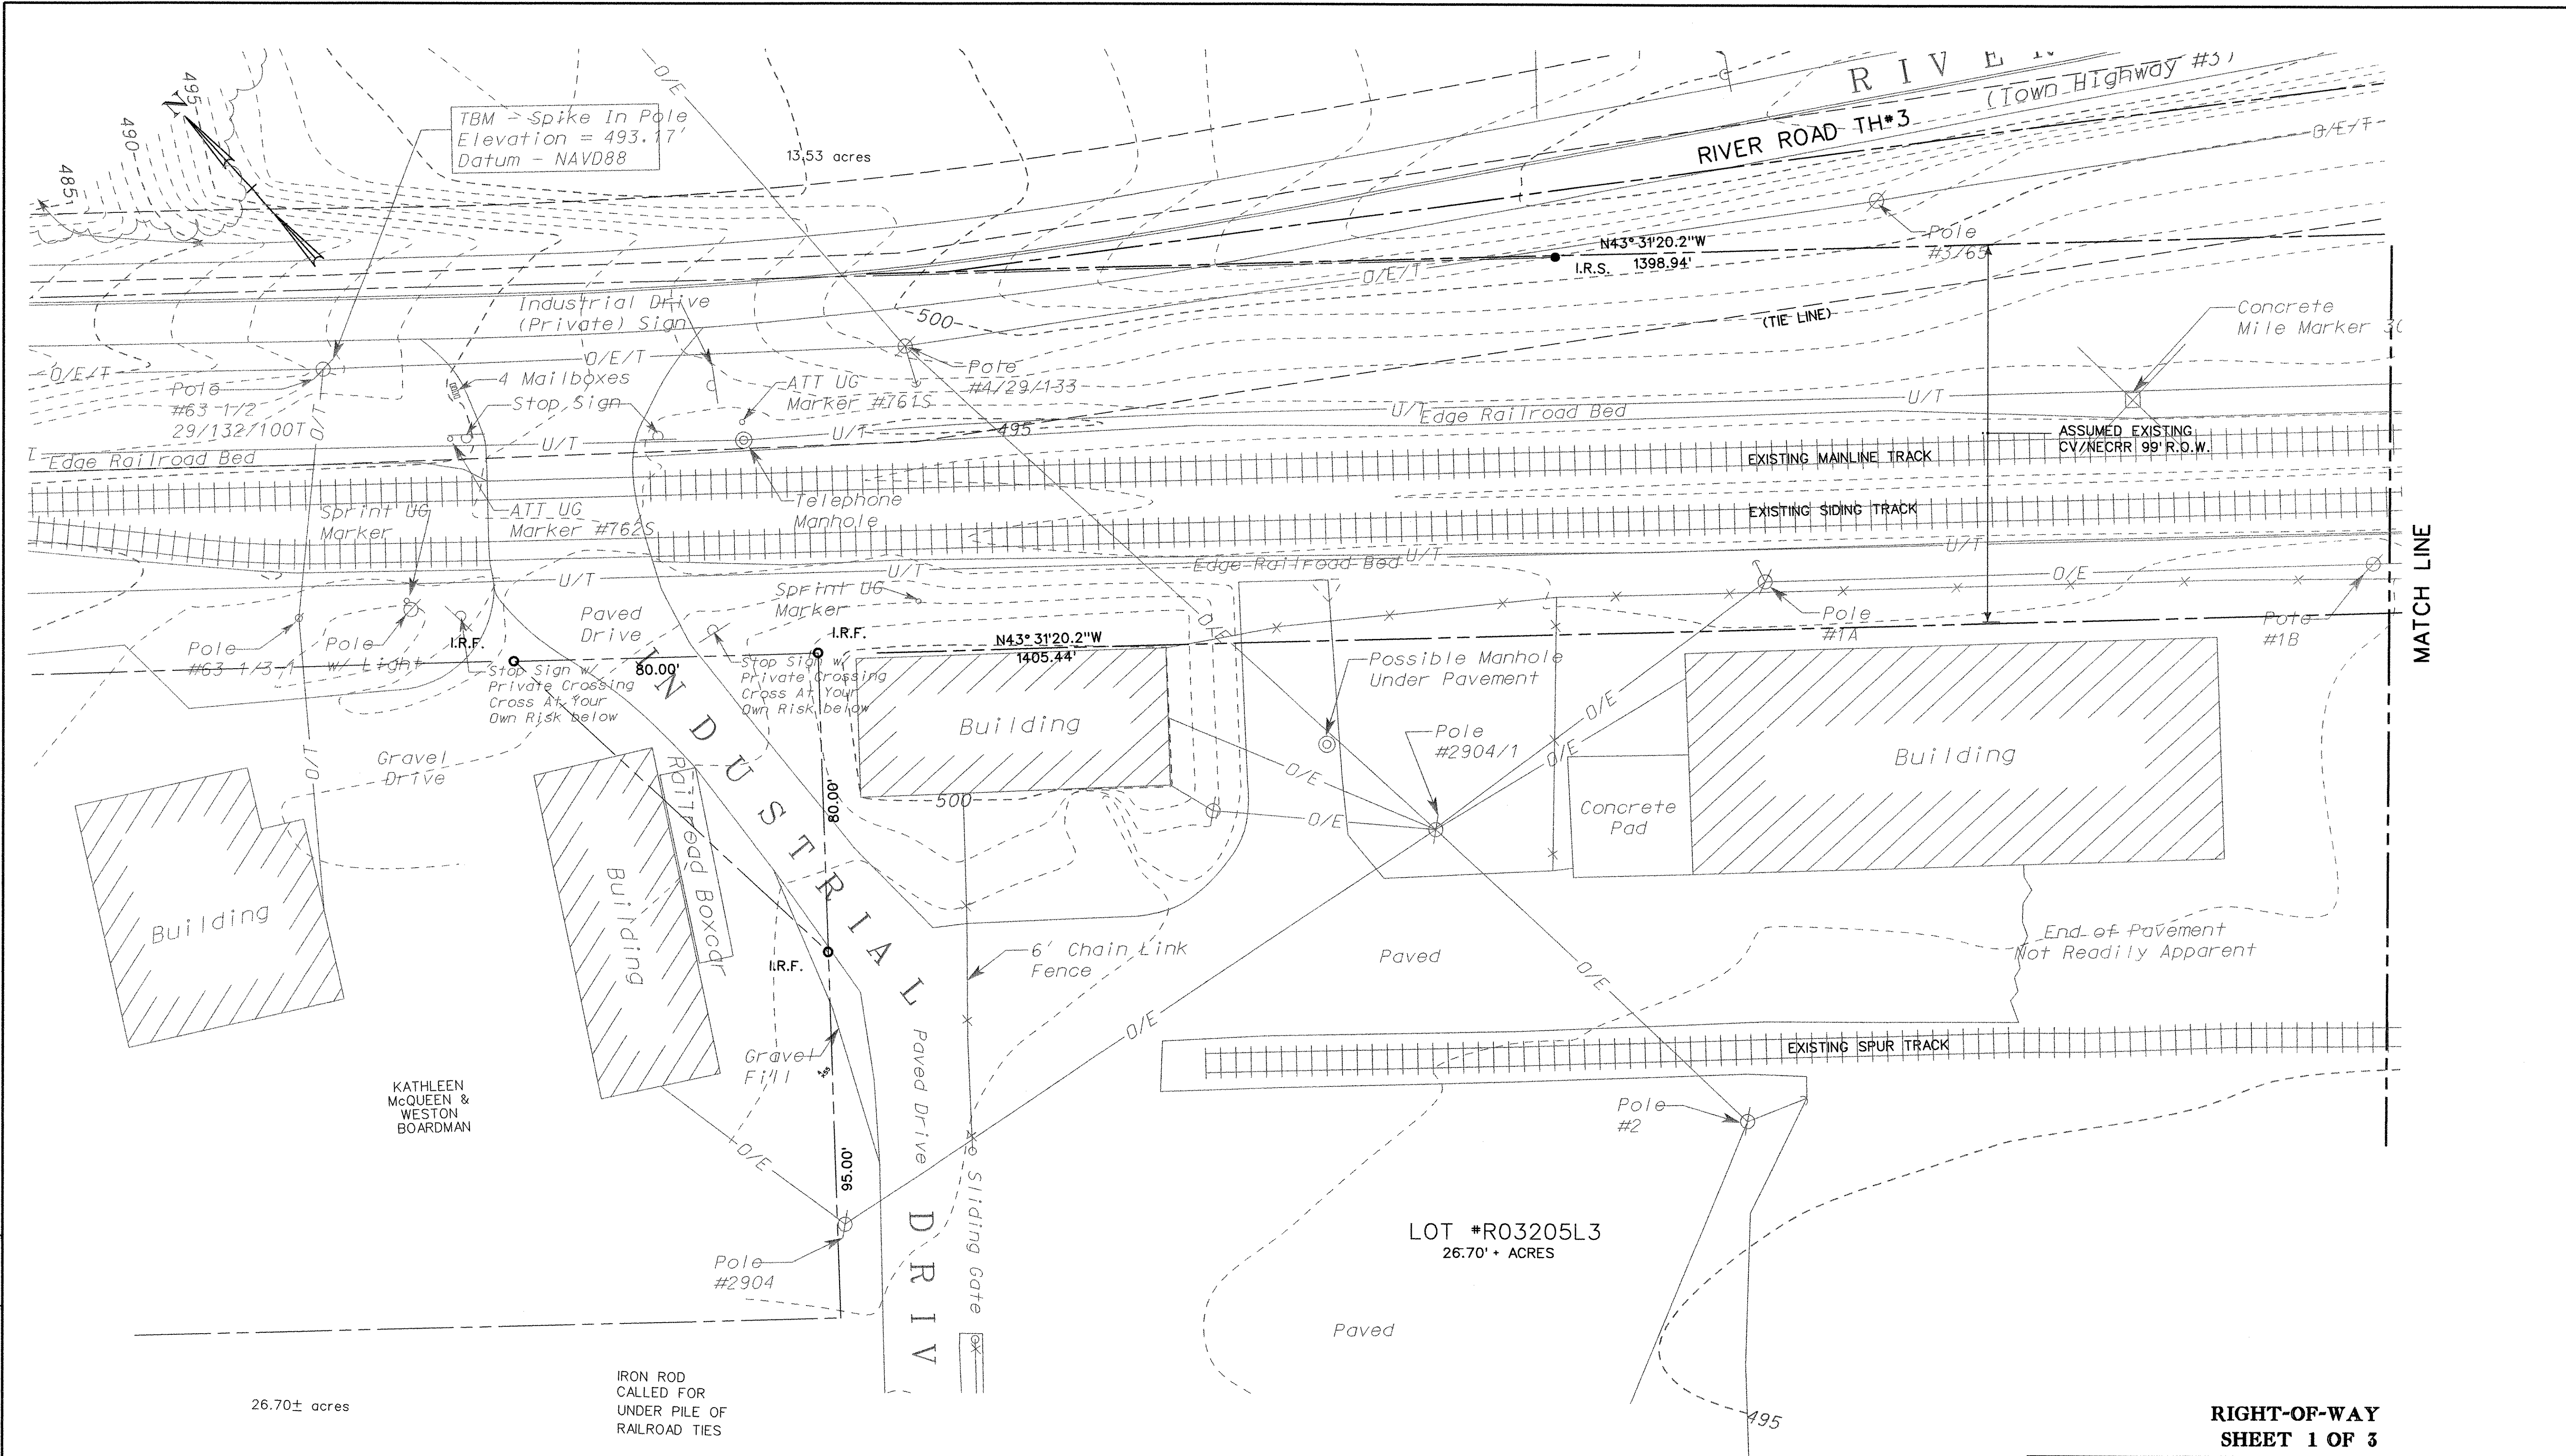

DATUM	
VERTICAL	NAVD88 ± 0.5 FT.
HORIZONTAL	SPC 1983

ORIGINAL PREPARED:		
DATE	REVISIONS	BY

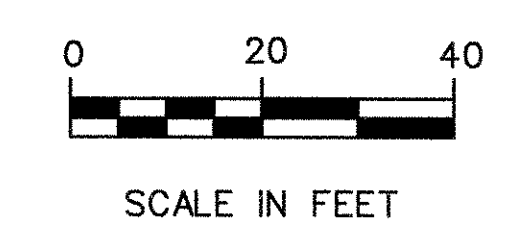

**RIGHT-OF-WAY  
SHEET 1 OF 3**

PROJECT NAME:	<b>SHARON GRADE CROSSING</b>	
PROJECT NUMBER:	STP2034 (13)S	
FILE NAME:	SHT19.DGN	PLOT DATE: 06/13/03
PROJECT LEADER:	R. O'BLENIS	DRAWN BY: J. DEROSIER
DESIGNED BY:	C. GLOVER	CHECKED BY: R. ORO
		SHEET 19 OF 35