


← TO WHITE RIVER JCT.

TO MONTPELIER →

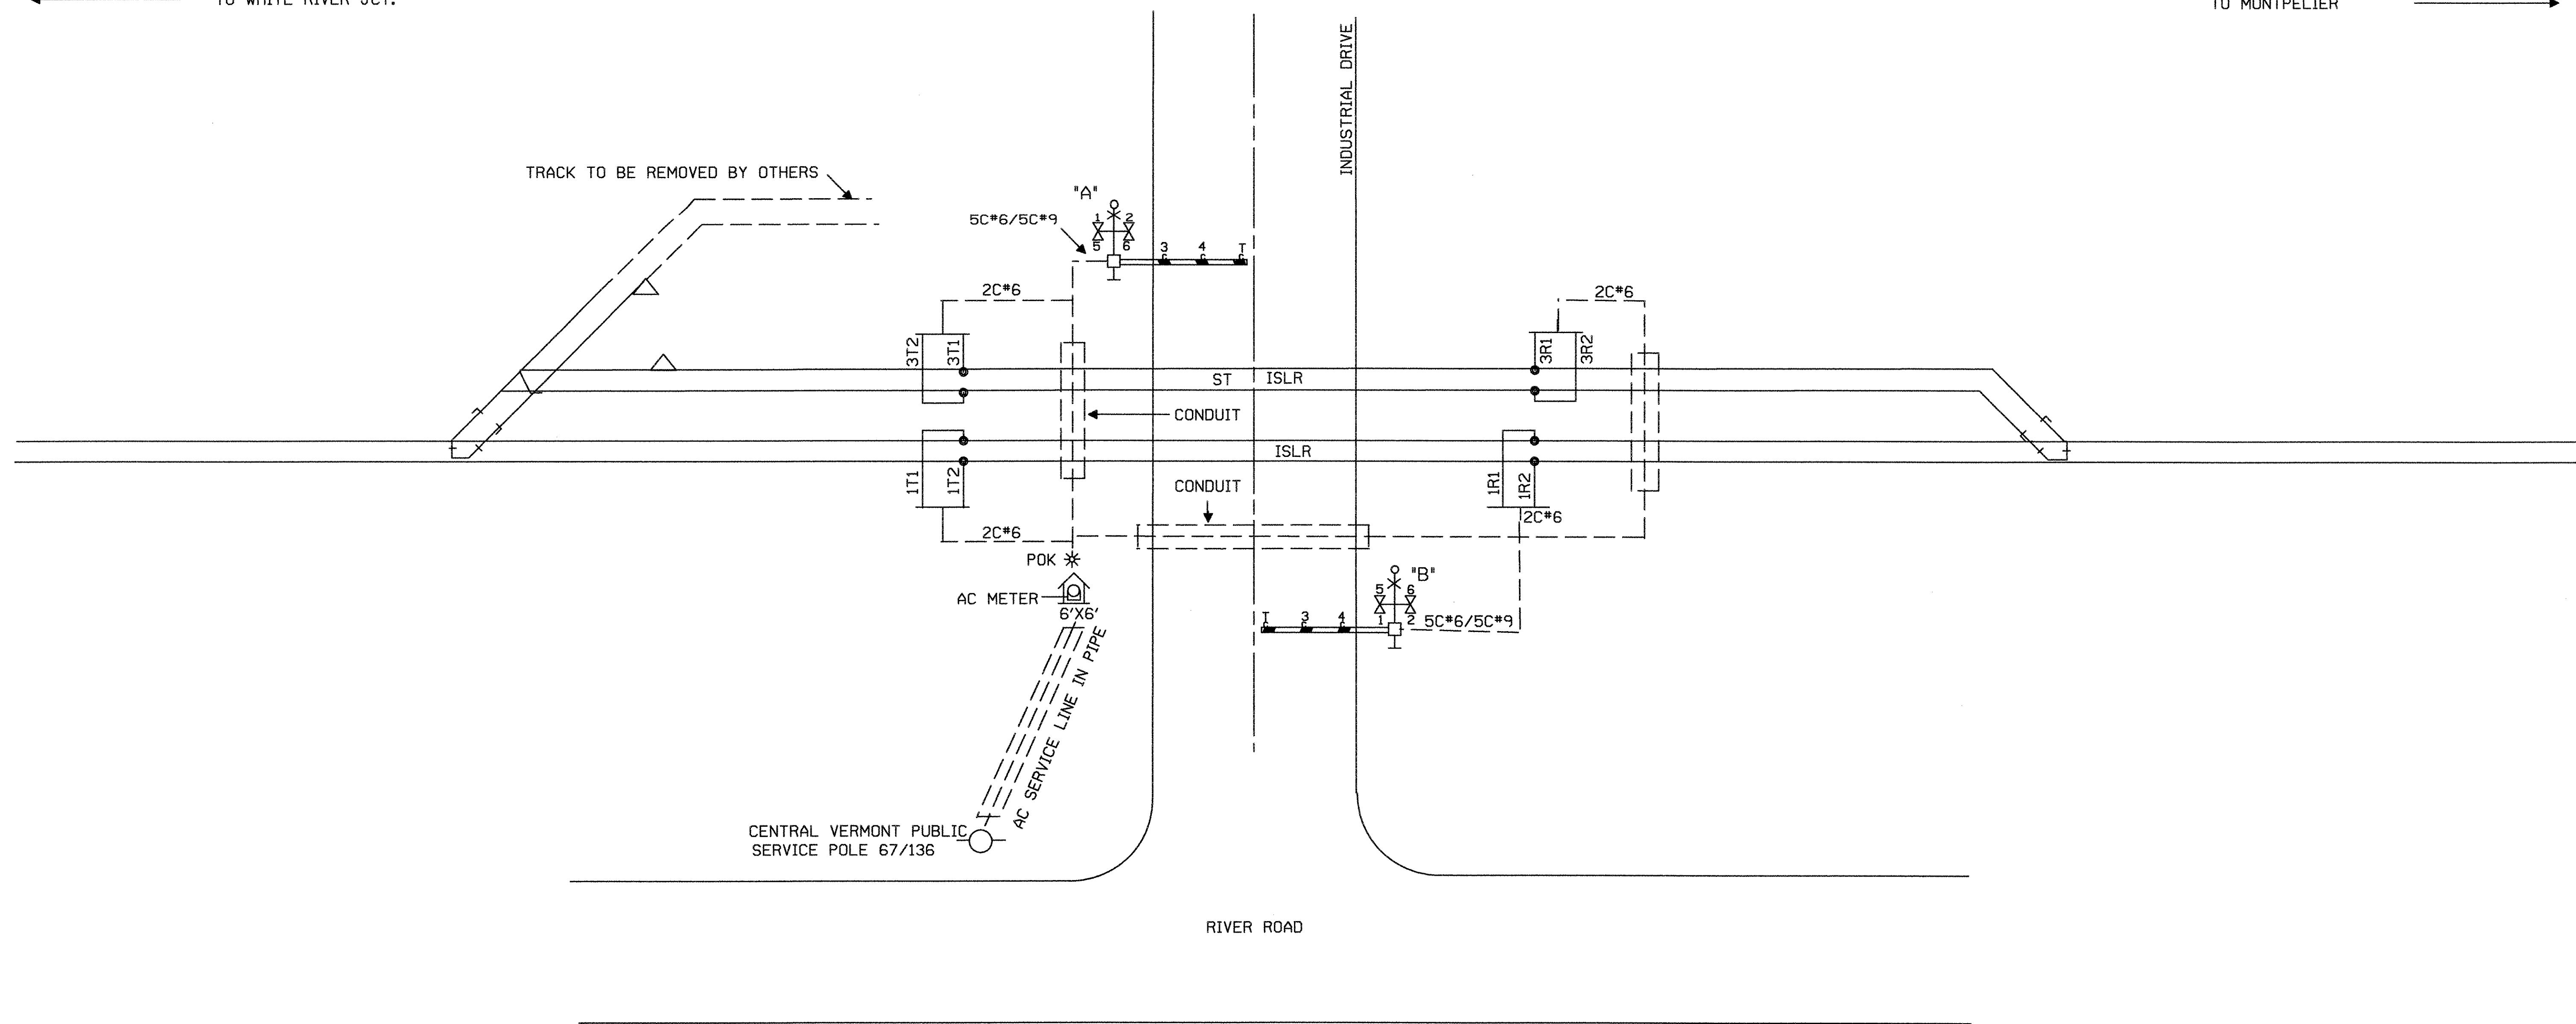

**NOTES:**

1. METER SERVICE WILL BE MOUNTED ON HOUSE
2. CONTRACTOR TO VERIFY WITH THE CENTRAL VERMONT PUBLIC SERVICE (CVPS) THE LOCATION OF THE POWER FEED.

S ← ○ → N

ORIGINAL PREPARED:		
DATE	REVISIONS	BY

NOT TO SCALE

**SIGNAL CABLE INSTALLATION PLAN**

DOT\* 247-536R

PROJECT NAME: **SHARON GRADE CROSSING**

PROJECT NUMBER: STP2034 (13)S

FILE NAME: SHT35.DGN  
 PROJECT LEADER: H. PATEL  
 DESIGNED BY: R. CARROLL

PLOT DATE: 06/13/03  
 DRAWN BY: A. BOSE  
 CHECKED BY: G. SERGOT  
 SHEET 34 OF 35

06/13/03 09:41:36 AM M:\18737s\_vt\_rll\sharon\_crossing\dgn\shht34.dgn

DATUM	
VERTICAL	NAVD88 ± 0.5 FT.
HORIZONTAL	SPC 1983