



DETAIL 2
SCALE: 1" = 500'


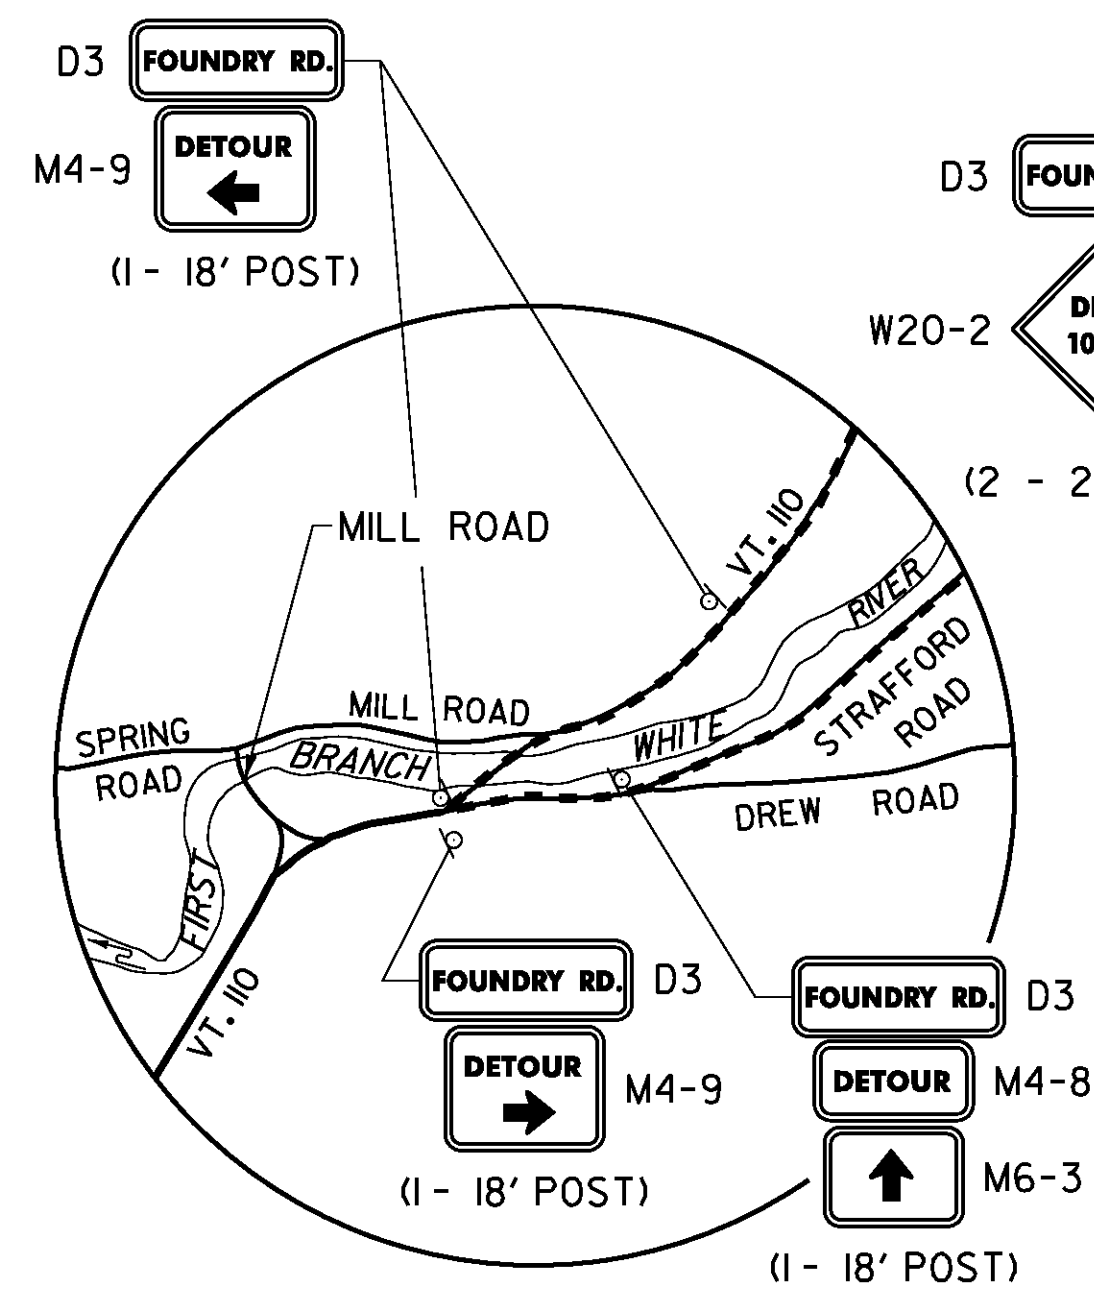


DETAIL 1
SCALE: 1" = 500'

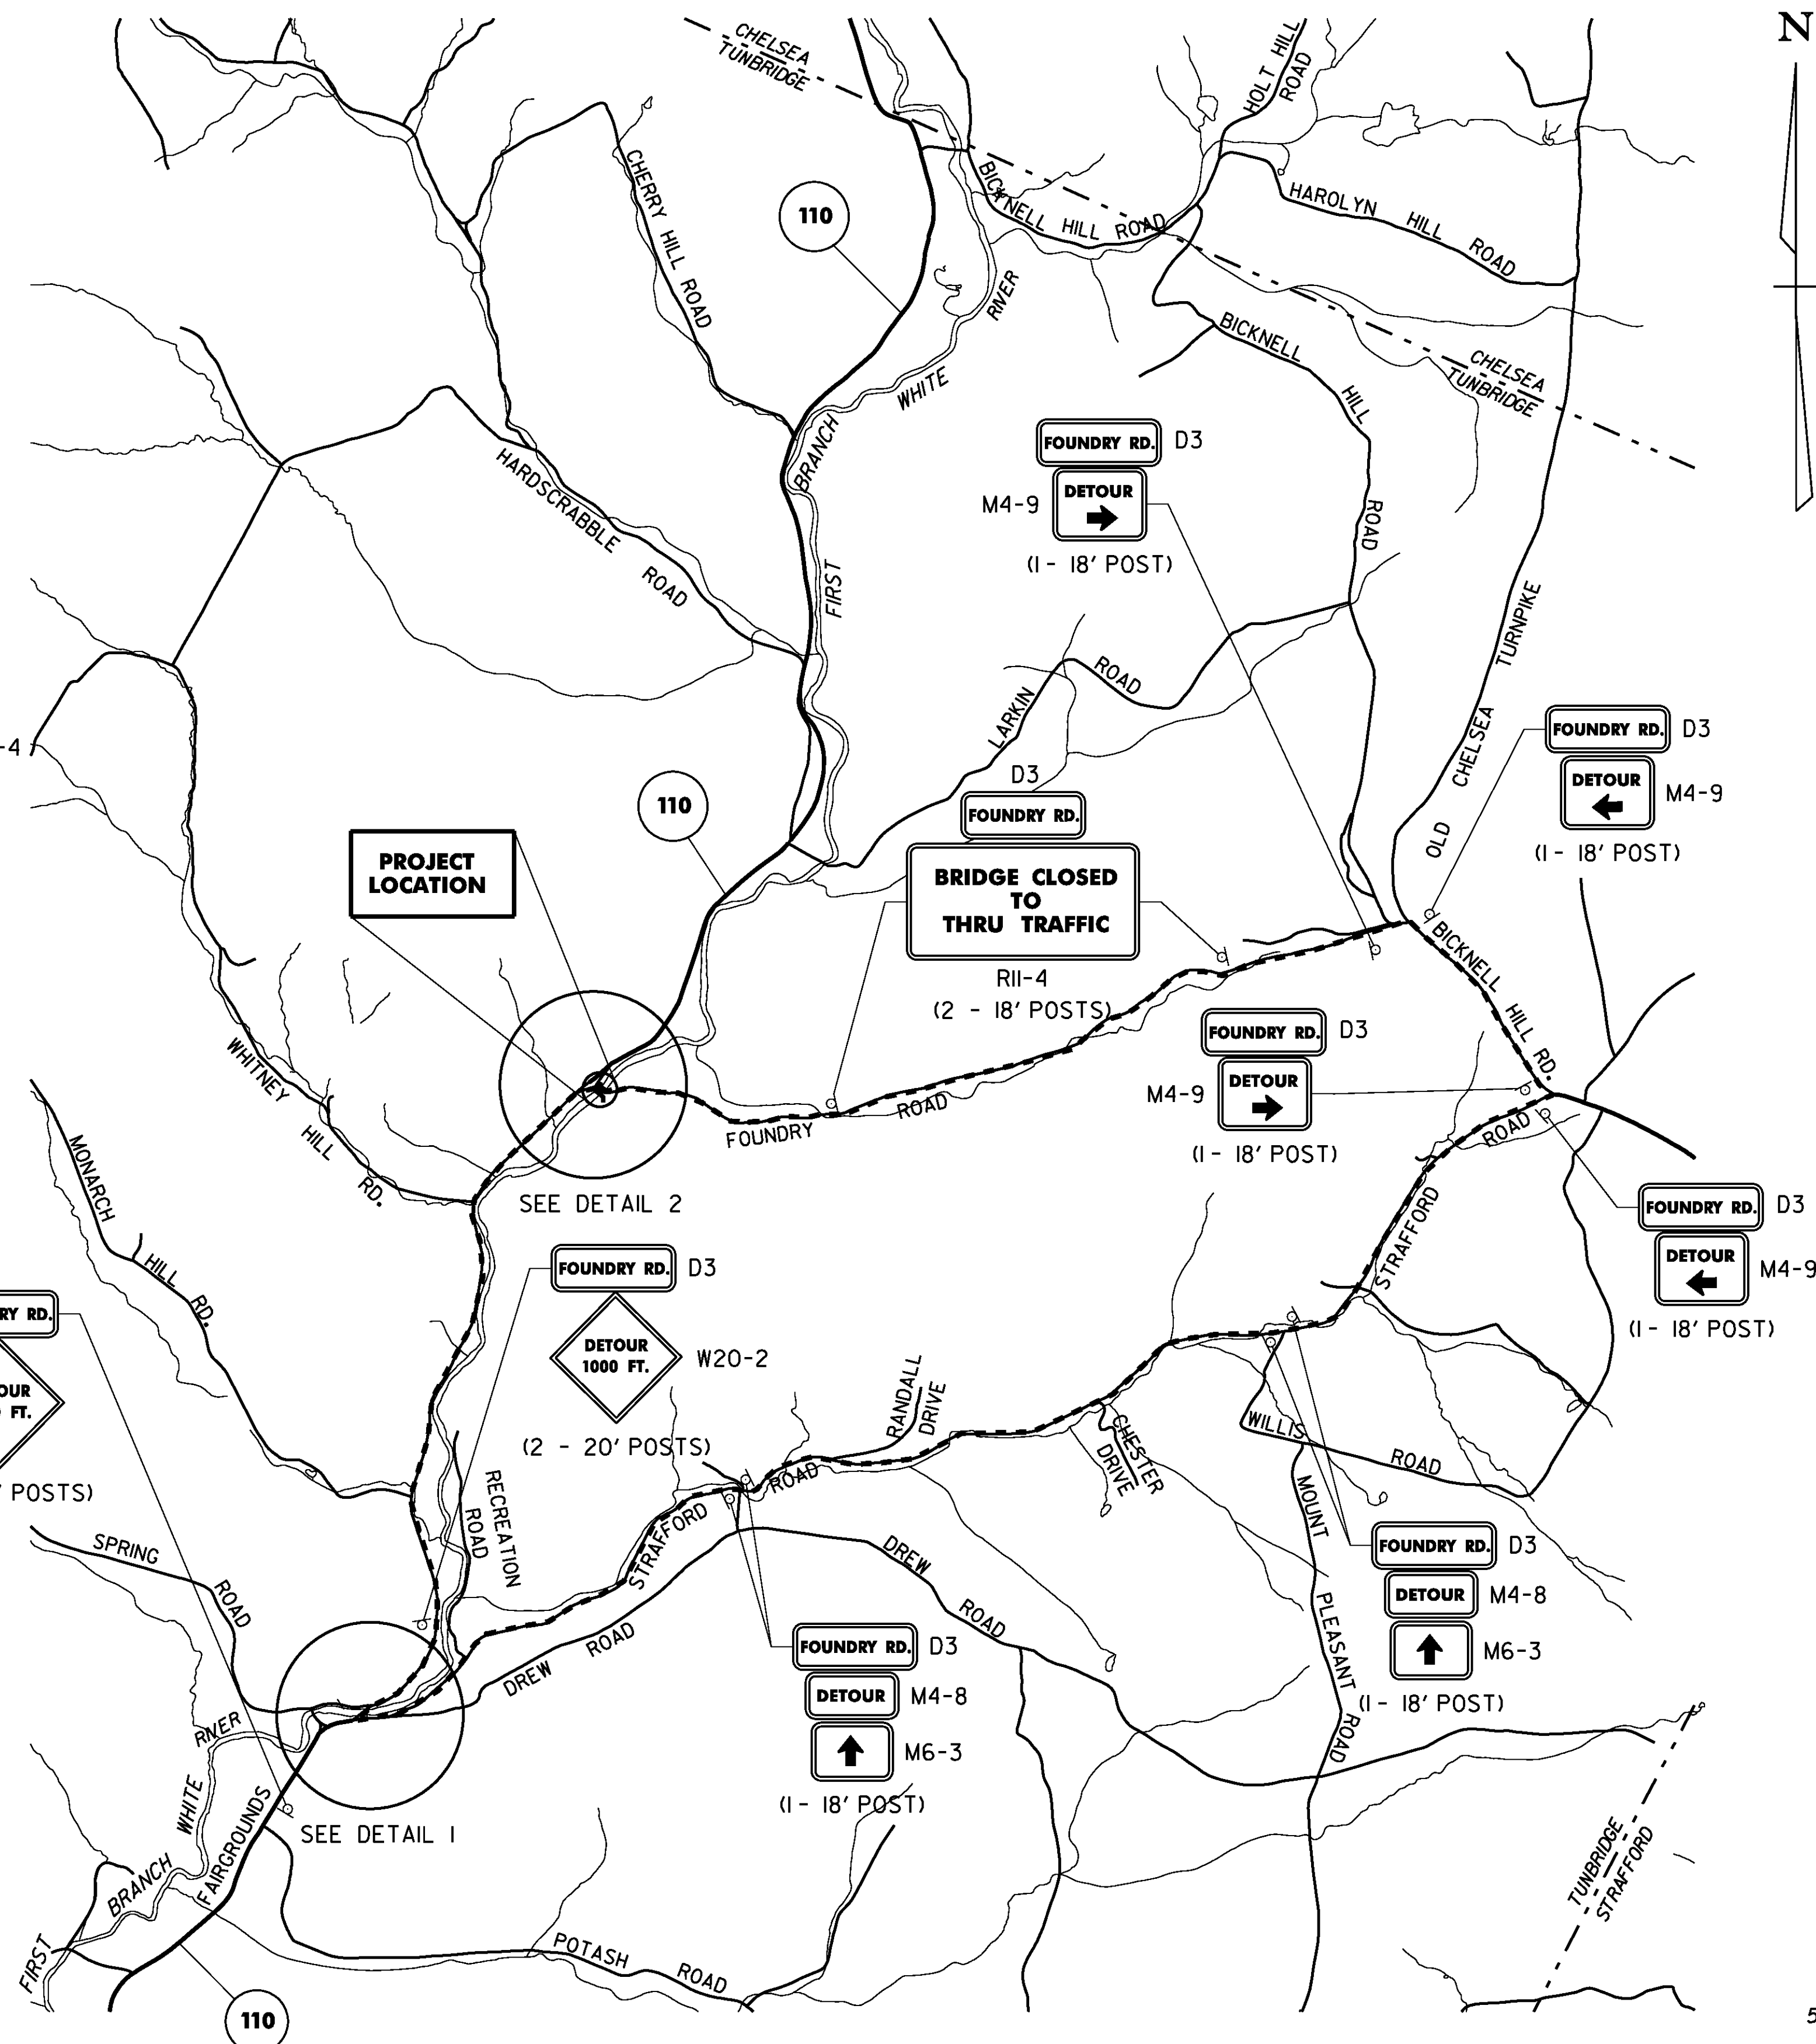

TEMPORARY DETOUR SIGNING PLAN

SCALE: 1" = 1500'

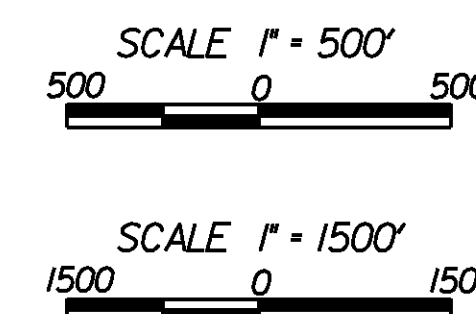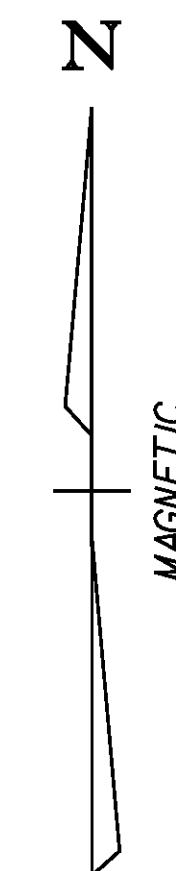

NOTES

1. FOR TRAFFIC CONTROL NOTES, SEE GENERAL NOTES.

SHEET NAME: TRAFFIC CONTROL SHEET	
PROJECT NAME: TUNBRIDGE	PLOT DATE: 29-APR-2009
PROJECT NUMBER: BRO 1444 (39)	DRAWN BY: P. Dustin
FILE NAME: z99J10+cp.dgn	CHECKED BY: R. Joy
DESIGNED BY: P. Dustin	SHEET 14 OF 32

