

DURABLE 6 INCH WHITE LINE
STA. 2+00 TO 2+49 LT (NO PARKING ZONE)

PAINTED CURB
STA. 2+12.69 TO 2+49.28, LT.
STA. 2+19.80 TO 2+49.28, RT.
STA. 3+79.12 TO 4+16.80, RT.
STA. 3+79.12 TO 4+21.05, RT.

DURABLE 4 INCH YELLOW LINE
STA. 2+00 TO STA. 4+18, LT. & RT.

DURABLE 4 INCH WHITE LINE
STA. 2+00 TO STA. 4+21, RT.
STA. 2+00 TO STA. 4+17, LT.

DURABLE CROSSWALK MARKING
STA. 4+22 LT. & RT.

DURABLE 6" WHITE LINE

DURABLE 4" YELLOW LINE

DURABLE 4" WHITE LINE

DURABLE 4 INCH WHITE LINE
STA. 101+67, RT. TO STA. 102+52, LT.

DURABLE 4 INCH YELLOW LINE
STA. 101+43, LT. & RT. TO STA. 102+51, LT. (MAIN STREET)
RIVER STREET
PROVINCE STREET

STA. 4+27.17
END APPROACH


STA. 4+04.87
END PROJECT

STA. 3+79.12
END BRIDGE


STA. 2+49.28
BEGIN BRIDGE

STA. 2+23.53
BEGIN PROJECT

DETOUR STA. 101+77.61, 9.14' LT. =
MAINLINE STA. 0+00.00, 0.00' RT.

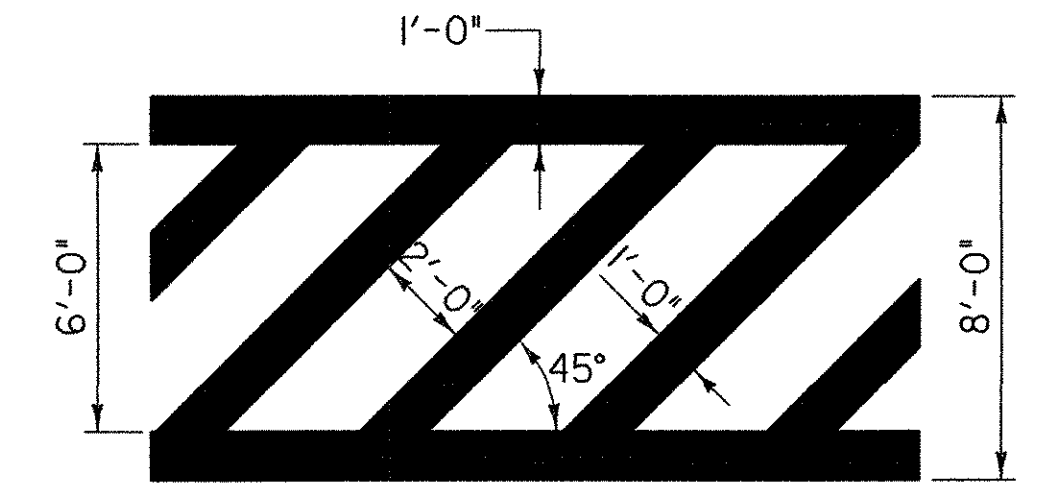

DIAGONAL CROSSWALK DETAIL
AT STA. 4+22 LT. & RT.
NOT TO SCALE

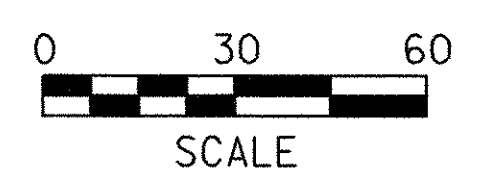

PROJECT NAME:	RICHFORD	PLOT DATE:	12/18/2007
PROJECT NUMBER:	BHF 0302 (3) S	DRAWN BY:	JTS
FILE NAME:	...Design\Rich-pavemks.dgn	CHECKED BY:	MJC
PROJECT LEADER:	MJC		
DESIGNED BY:	SEB		
PAVEMENT MARKINGS PLAN		SHEET	36 OF 41