



**PROFILE - TH NO. 1**

NOTE: GRADES SHOWN TO THE NEAREST TENTH ARE THE EXISTING GROUND ALONG CENTERLINE. GRADES SHOWN TO THE NEAREST HUNDREDTH ARE PROPOSED GROUND ALONG CENTERLINE.

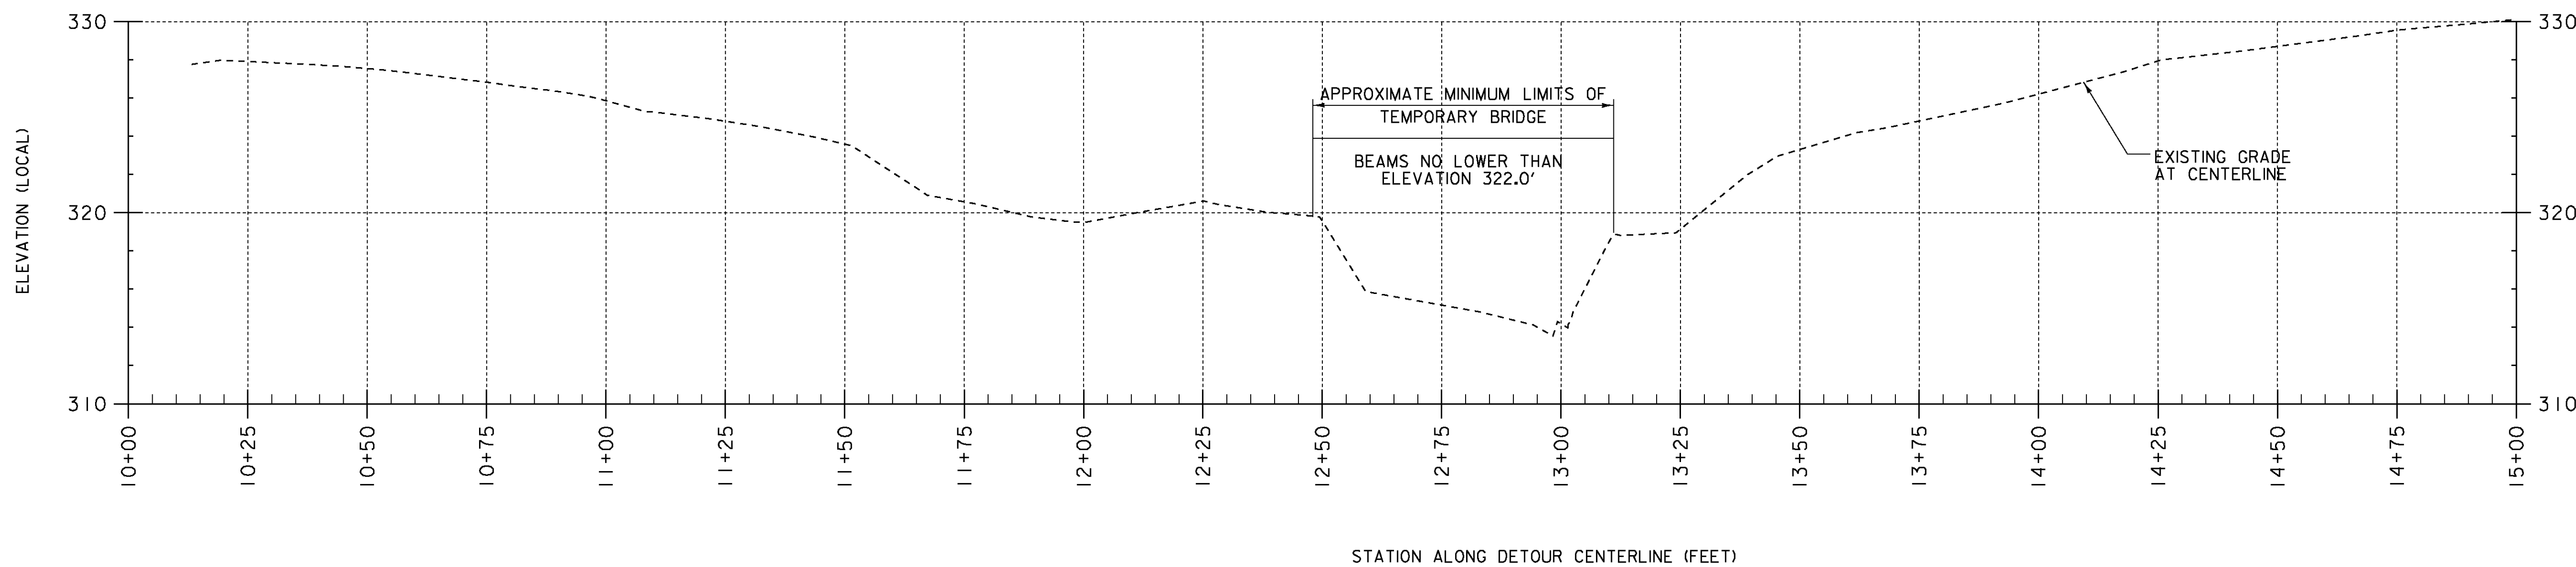

**EXISTING PROFILE - TEMPORARY DETOUR**

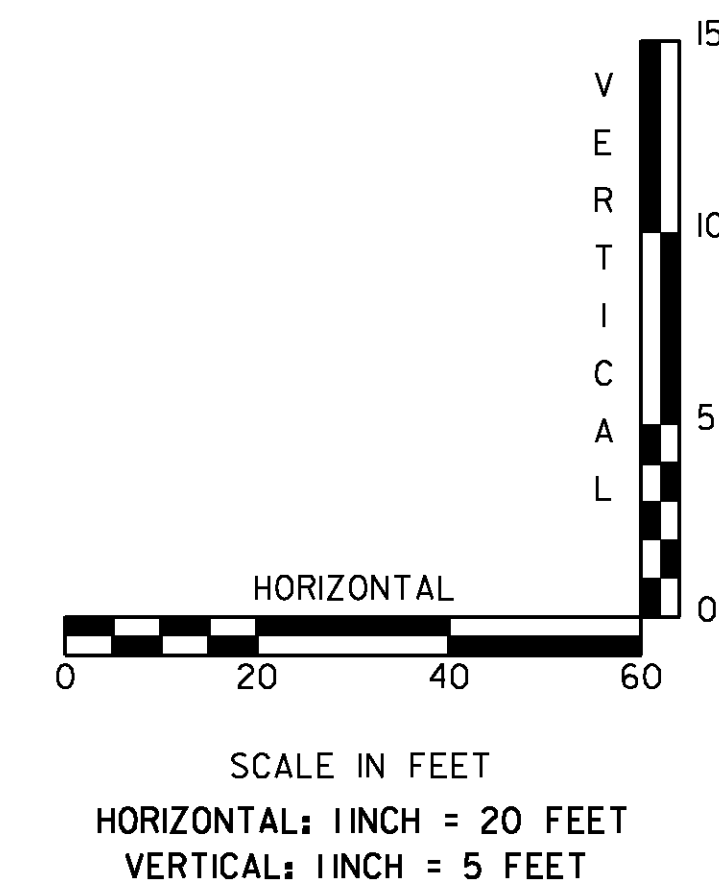

<b>DATUM</b>	
VERTICAL	ASSUMED
HORIZONTAL	ASSUMED

**DuBois & King**  
 engineering planning management development

PLOTTED 10/22/2009

<b>STATE OF VERMONT AGENCY OF TRANSPORTATION</b>			
Town Of	STOWE	Bridge No.	3
Highway No.	T.H. 1	Log Sta.	
		Surv. Sta.	
<b>MOSCOW ROAD OVER MILLER BROOK</b>			
<b>PROFILE</b>			
Designed By	R.H. BARNES	Drawn By	S.J. BIJOLLE
Checked By	E.P. DETRICK	Bridge Design Supervisor	J.W. TUCKER
Date	5/09	Date	5/09
PROJECT	STOWE	PROJECT NO.	BHO 1446 (30)
I.G.C. Info.	... \DGN\z99J244xsl.dgn		
D & K DWG NO.		Sheet	9 of 37