


50+75

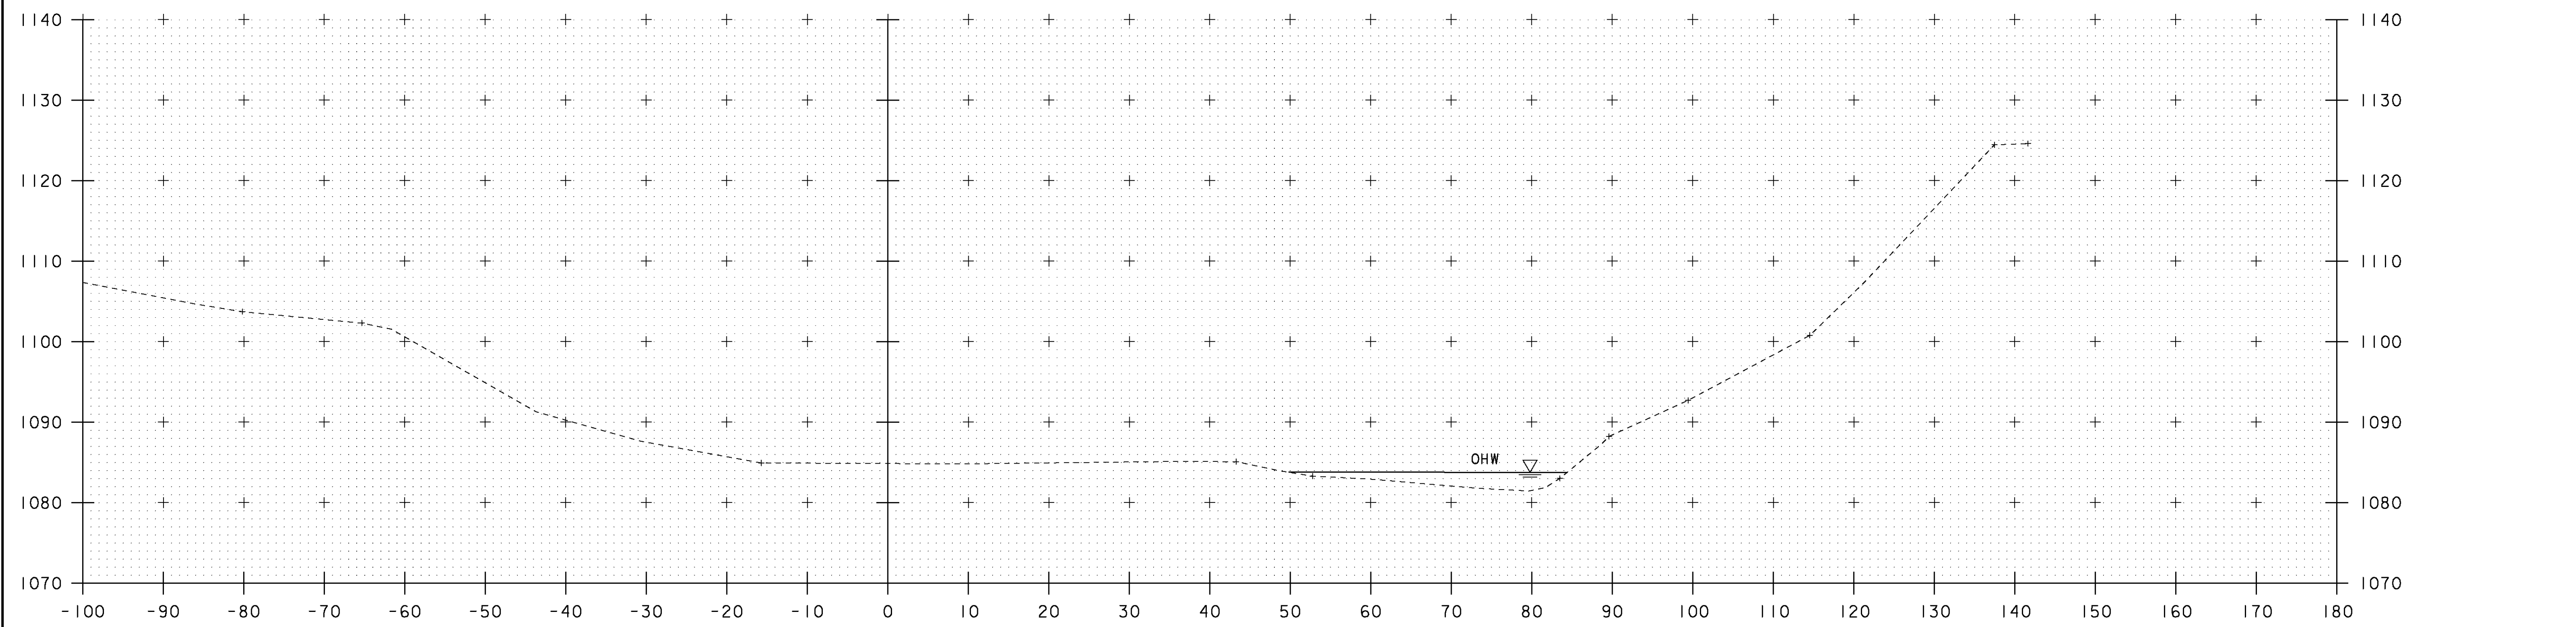

50+50

STA. 50+50 TO STA. 50+75

PROJECT NAME: BROWNINGTON	PLLOT DATE: 23-FEB-2010
PROJECT NUMBER: BRO 1449 (28)	DRAWN BY: C. MOONEY
FILE NAME: sj246final	CHECKED BY: -----
PROJECT LEADER: C. MOONEY	SHEET 8 OF 14
DESIGNED BY: T. LACKEY	
CHANNEL SECTIONS - 1	