


51+25

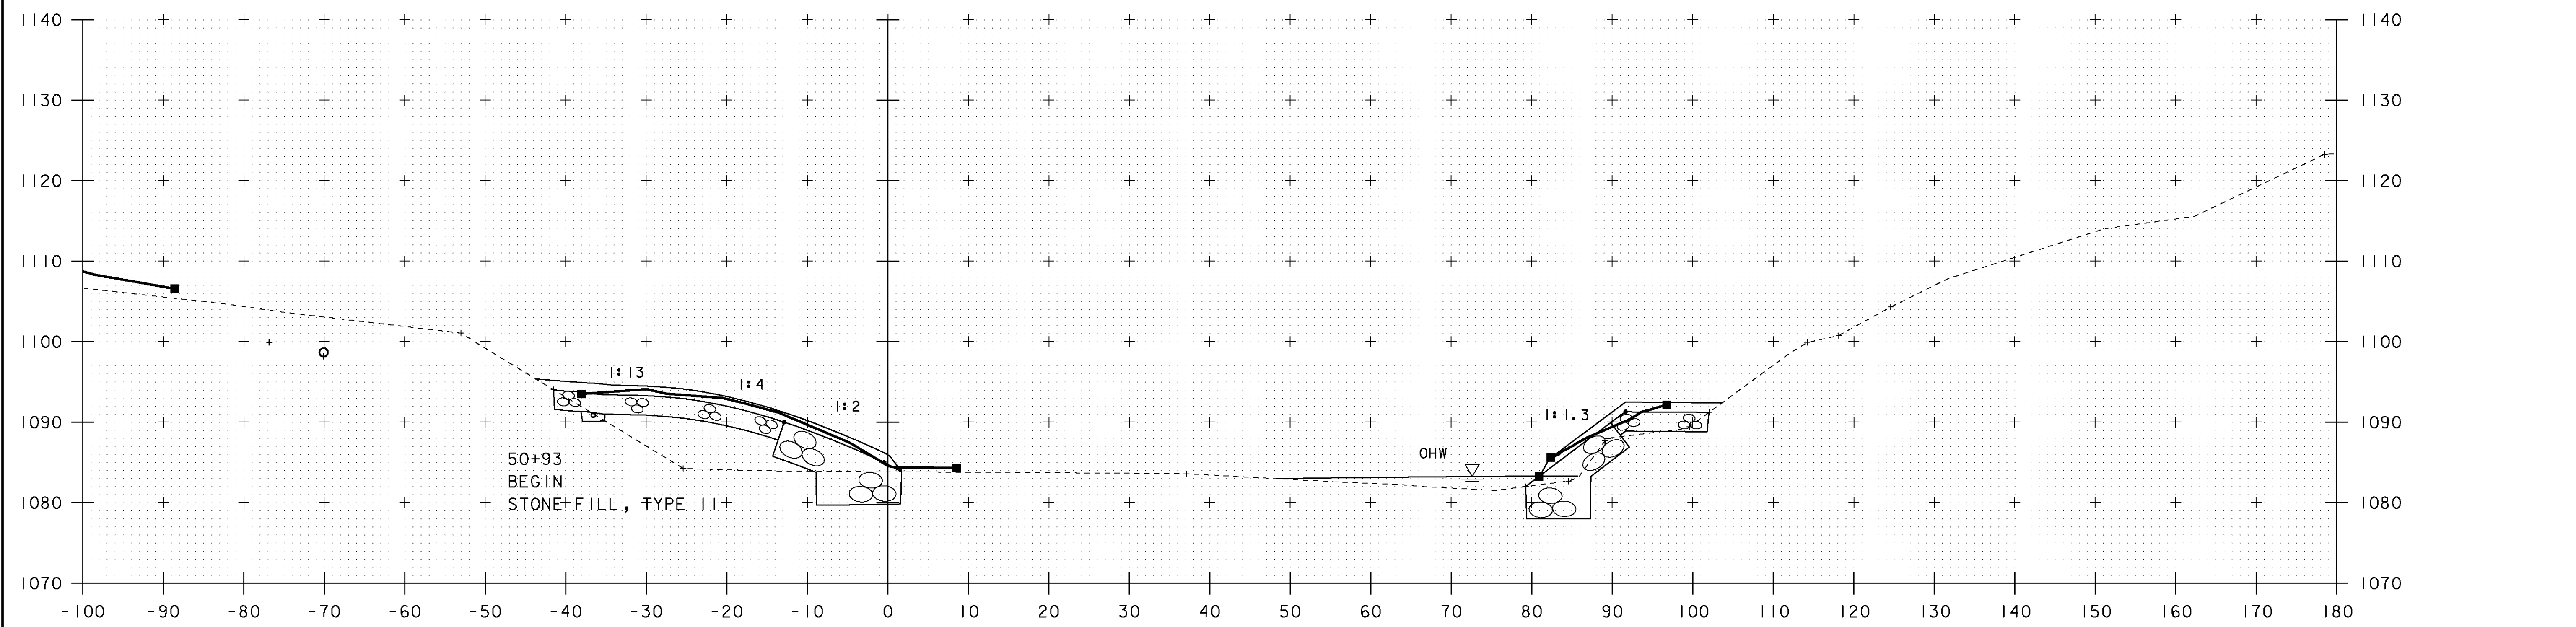

51+00

50+82
 BEGIN
 UNCLASSIFIED CHANNEL EXCAVATION
 STONE FILL, TYPE IV
 GEOTEXTILE UNDER STONE FILL
 GRUBBING MATERIAL

50+80
 BEGIN
 UNCLASSIFIED CHANNEL EXCAVATION
 STONE FILL, TYPE II
 STONE FILL, TYPE IV
 GEOTEXTILE UNDER STONE FILL
 GRUBBING MATERIAL

STA. 51+00 TO STA. 51+25

PROJECT NAME: BROWNINGTON	PLOT DATE: 23-FEB-2010
PROJECT NUMBER: BRO 1449 (28)	DRAWN BY: C. MOONEY
FILE NAME: sj246final	CHECKED BY: -----
PROJECT LEADER: C. MOONEY	SHEET 9 OF 14
DESIGNED BY: T. LACKEY	
CHANNEL SECTIONS - I	