


51+50

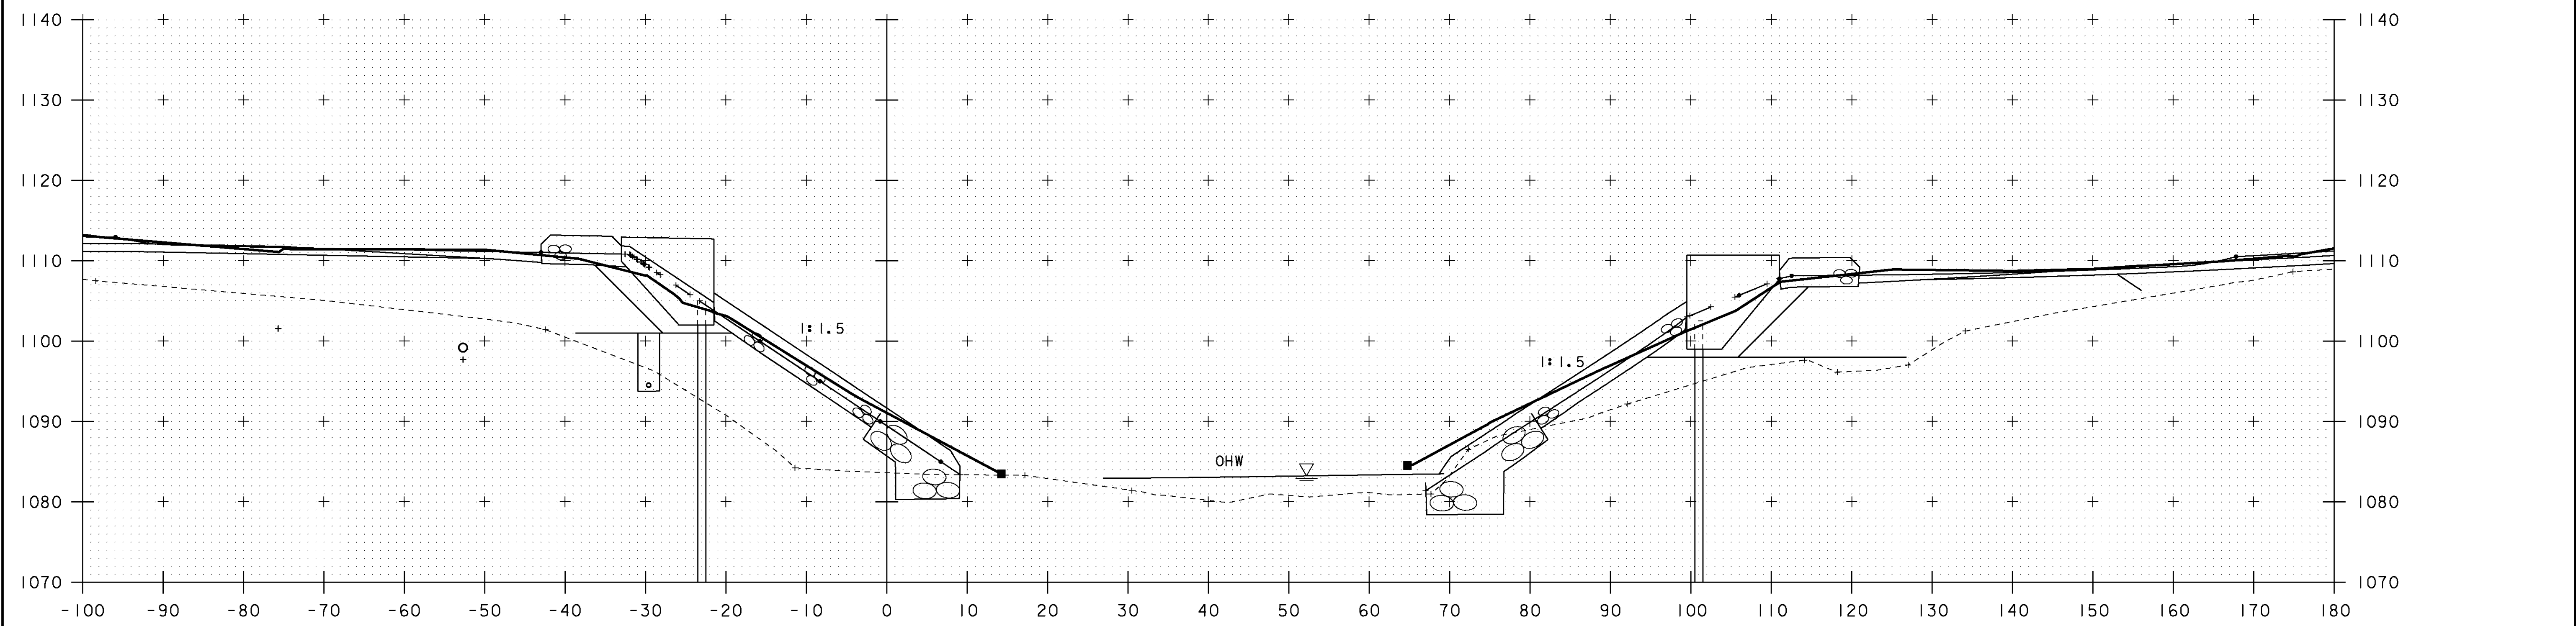

51+34

STA. 51+34 TO STA. 51+50

PROJECT NAME: BROWNINGTON	
PROJECT NUMBER: BRO 1449 (28)	
FILE NAME: sj246-final	PLOT DATE: 23-FEB-2010
PROJECT LEADER: C. MOONEY	DRAWN BY: C. MOONEY
DESIGNED BY: T. LACKEY	CHECKED BY: -----
CHANNEL SECTIONS - 1	SHEET 10 OF 14