
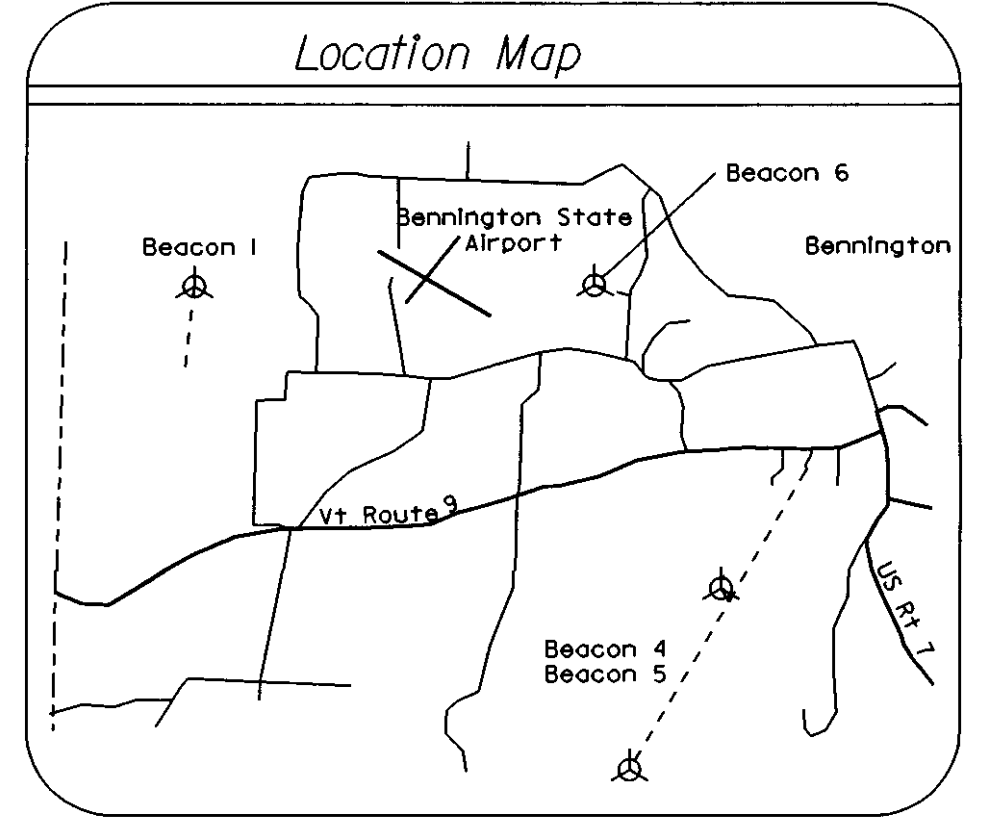


**BEACON NO.'s 4 & 5 NOTES**

1) This right-of-way sketch is based on lease descriptions from Better TV, Inc. of Bennington and Fillmore Farms, Inc. to the State of Vermont, Department of Aeronautics. Other plans or information may exist to further define this leased right-of-way.

**Property Owner**  
 Dorellenic  
 Mount Anthony Preservation  
 Mark E. McInery  
 Edward L. Schneider  
 Southern Vermont College  
 Peter Geanneus  
 Peter Pappas

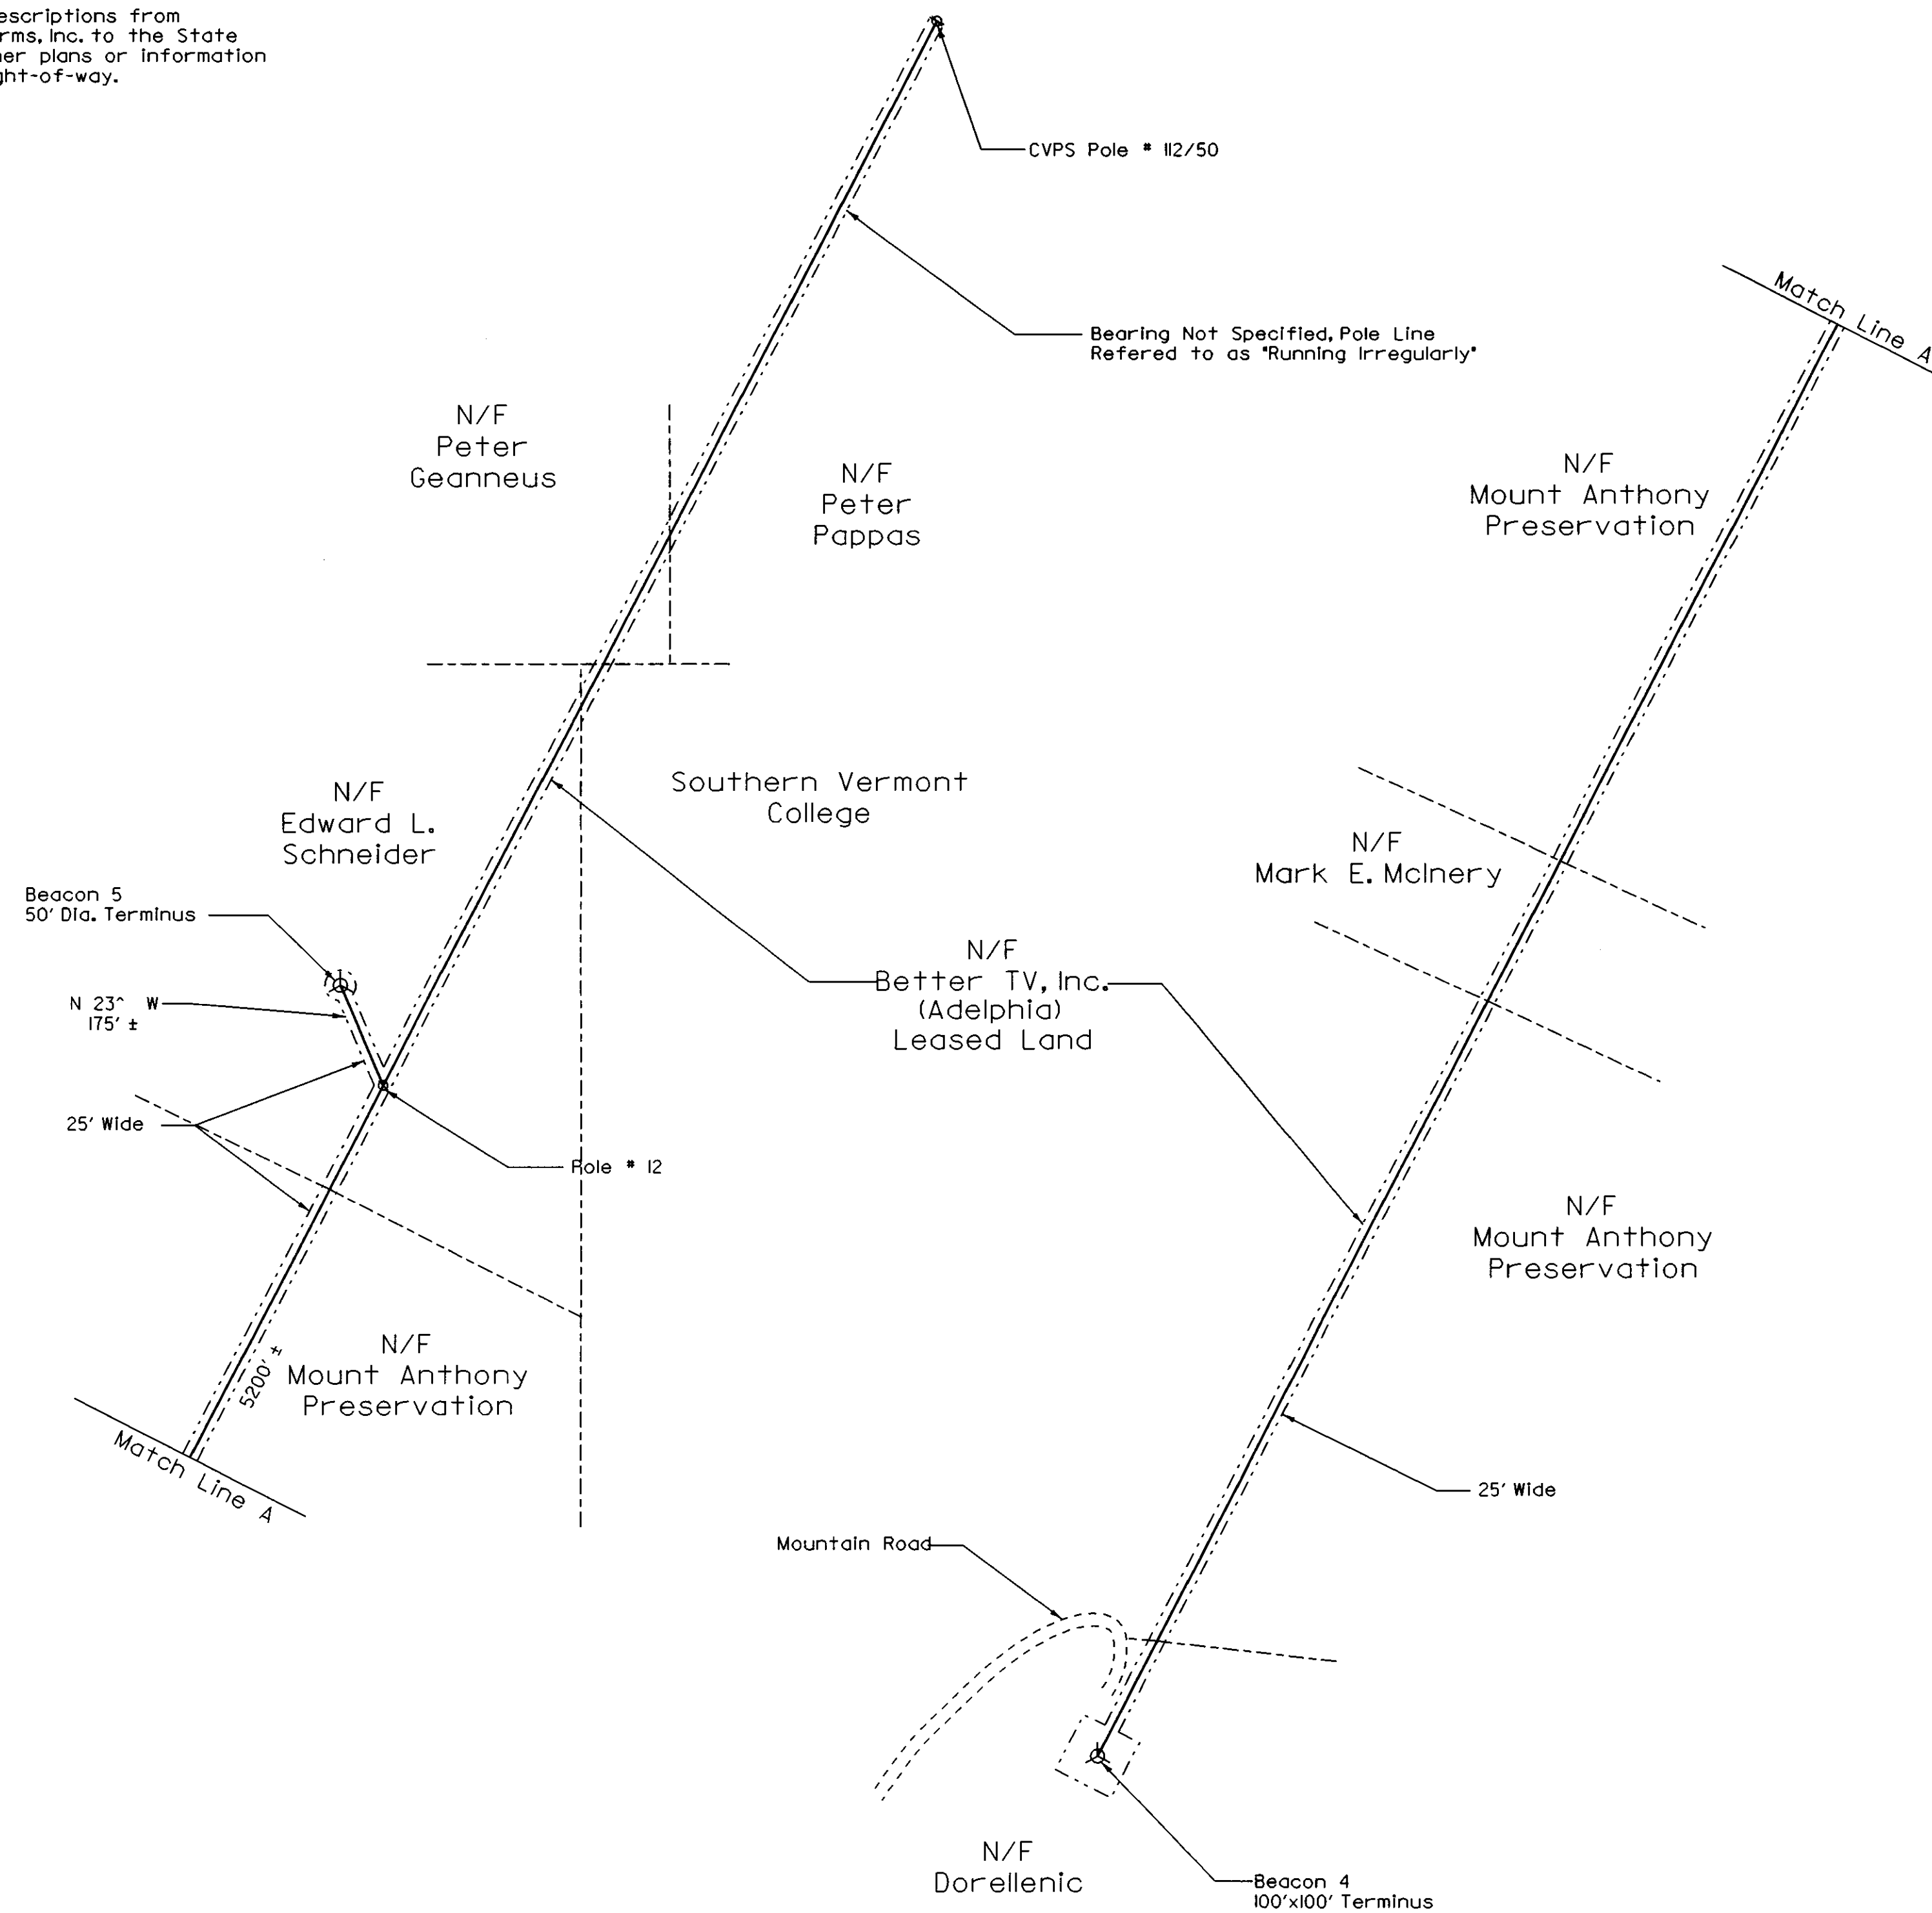

**LEGEND**

- Property Line
- - - - - Right of Way
- +— Right of Way Centerline
- O/H— Overhead Electric Line
- ==== Road
- o Utility Pole
- ⊕ Airport Beacon
- Building

All bearings on this map are intended to show angular relationship between the same references only. In some instances bearings were found to differ between several references.

This map is compiled from other maps, deed dimensions and other sources of information. This drawing does not comply with the terms of 27 V.S.A. 1403 and is NOT TO BE RECORDED IN THE MUNICIPAL LAND RECORDS. This drawing is not to be used for the legal description of property or interests in property. No representation is made, and it is not intended that any representation be inferred, as to legal title to any property interest described herein. This drawing does not constitute an Agency of Transportation, right-of-way clearance certificate.

Property lines estimated from 1989 Town of Bennington Tax Maps. Property owners from 1997 Town of Bennington Grand List. No deed information was researched as the VAOT easement has been obtained through a sublease. Adelphia (owner of Better TV, Inc.) arrangement /lease with property owners was not researched as part of this project. The VAOT sublease with Better TV, Inc. appears to have expired.

Beacon No.'s 4 & 5  
 Bennington, Vt.



<p><b>McFARLAND-JOHNSON, INC.</b>                  171 FRONT STREET                  P.O. BOX 1980                  BINGHAMTON, NY 13902</p>		<p><b>EIV TECHNICAL SERVICES, LLC</b>                  98 SOUTH MAIN ST.                  WATERBURY, VT 05676                  BUS. (802) 244-7453 FAX (802) 244-7492</p>	
		<p><b>BENNINGTON STATE AIRPORT                  BEACONS 4 &amp; 5                  BENNINGTON, VERMONT</b></p>	<p>DATE                  3/30/99                  DRAWING NO.                  SHEET                  2 OF 2                  PROJECT NO.                  1080</p>
<p>SURVEY                  N/A                  DESIGNED                  N/A                  DRAWN                  KRV                  CHECKED                  MO/TB                  SCALE                  1:200</p>	<p>FILE: BENNINGTON</p>		