


ENCROACHMENT - GARY RAPANOTTI, U.S. OF SPRINGFIELD, VT
 FOUND NO CONVEYANCES TO THE STATE OF VERMONT IN
 THE SPRINGFIELD LAND RECORDS

PROJECT AIR 03-1044
 SHORTENED RUNWAY 11-28 TO 3000

SPRINGFIELD WEATHERSFIELD

AIRCRAFT HAZARD BEACONS

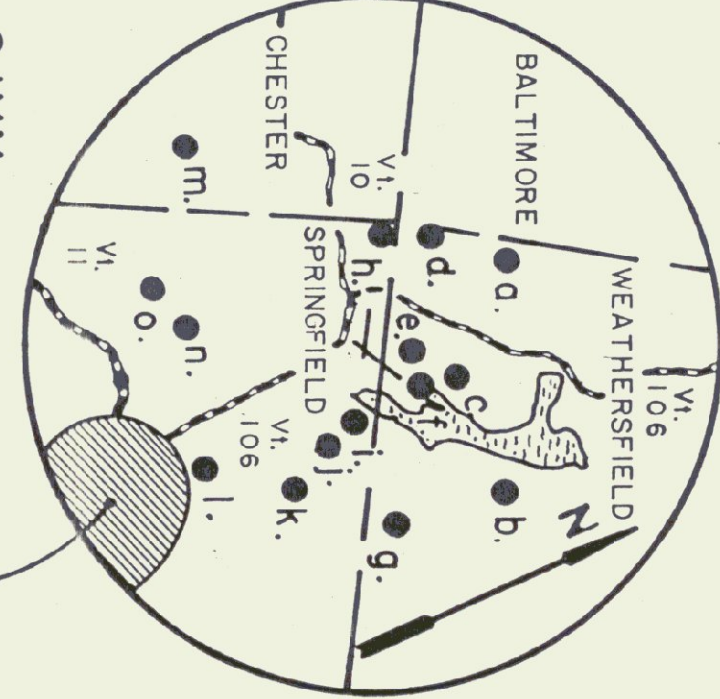

- a. ILL & IMM
 - b. ITT
 - c. IQQ, IRR, & ISS
 - d. IJJ & IKK
 - e. INN, IOO, & IPP
 - f. I
 - g. I
 - h. I
 - i. I
 - j. I
 - k. I
 - l. I
 - m. I
 - n. I
 - o. I
 - p. I
- This beacon is in the right-of-way of
 Springfield Town Highway No. 8
 IFF, IGG, IHH, & IBBB (no beacon of this location
 presently)
 IFF, IGG, IHH, & IBBB

REVISIONS	DATE
1	11/18/88
2	11/18/88
3	9-3-92

SPRINGFIELD STATE AIRPORT
 PROPERTY MAP
 DATE: 11/79
 DRAWN BY: SAS

714 214 5

PARCEL	GRANTOR	GRANTEE	INST.	BK.	PG.	DATE	TOWN	REMARKS
I	TOWN OF SPRINGFIELD	STATE OF VERMONT	W.D.	63	33	10-68	SPRINGFIELD	
A	SPRINGFIELD LANDINGFIELD INC.	TOWN OF SPRINGFIELD	W.D.	40	523	3-30	SPRINGFIELD	ALSO REG. IN WEATHERSFIELD & BALTIMORE
B	PARKER, CARL H. & HARRIET G.		W.D.	44	136	3-34		
C	BEARDSLEY, ANNA HARTNESS & FLANDERS,		W.D.	51	239	5-47		
D	HELEN HARTNESS		W.D.	44	137	3-34		
E	BLODGETT, ERNEST L. & PEARL M.		W.D.	48	147	1-42		
F	HILL, WALTER A. LILLIAN		W.D.	51	194	12-46		
G	GURNEY, DONALD A. GORDON		W.D.	59	688	4-64		
H	GURNEY, JOHN G. & LILLIAN M.		W.D.	52	8	9-47		
I	UNITED STATES OF AMERICA		W.D.	58	21	2-60		
J	HOTT, PERLEY L. & IRENE L.		W.D.	40	201	1-64	WEATHERSFIELD	
K	DUFRESNE, ROBERT & BARBARA		W.D.	40	245	2-64		
L	WYNN, F. HOUSTON & HELEN		W.D.	40	421	6-64		
M	UNITED STATES OF AMERICA		W.D.	41	59	4-64		
N	YOUNG, HERMAN S. & ESTHER M.		W.D.	40	265	3-64		
O	OLNEY, GRACE B. & ERVIN BEDELL,		EASE.	51	379	NONE	SPRINGFIELD	CLEARING EASEMENT
P	FRED S. & LANE, FRANK A.		EASE	51	379	NONE		
Q	OLNEY, ERVIN A. & GRACE B.		W.D.	58	47	6-60		1' ON 20' AVIGATION EASEMENT
R	KINGSBURY, DAVID E. & BERTHA F.		W.D.	58	66	8-60		CLEARING EASEMENT
S	OLNEY, ERVIN A. & GRACE B.		W.D.	58	47	6-60		1' ON 19.3 AVIGATION EASEMENT
T	TREMBLAY, OLIVE		W.D.	58	105	10-60		CLEARING EASEMENT
U	PARKER, CARL H. & HARRIET		EASE	51	382	NONE		CLEARING EASEMENT
V	ALLEN, DUANE D. & CLARISA		EASE	51	381	NONE		1' ON 20' AVIGATION EASEMENT
W	GILLETTE, WALTER & BERNA T.		EASE	58	48	6-60		TO CUT TREES ALONG FENCE LINE
X	UNITED STATES OF AMERICA		EASE	58	336	11-62		TRANSITION ZONE
Y			EASE	58	336	11-62		APPROACH ZONE
Z			EASE	58	336	11-62		TRANSITION ZONE
AA	WARD, BERNARD L. & GLADYS C.		COND.	58	98	7-60		CLEARING EASEMENT
BB	HOTT, PERLEY L. & IRENE L.		W.D.	40	202	1-64	WEATHERSFIELD	1' ON 7' AVIGATION EASEMENT
CC	PARKOLA, WALTER & JOSEPHINE G. & BIZAK,		W.D.	40	303	4-64		1' ON 7' AVIGATION EASEMENT
DD	WYNN, F. HOUSTON & HELEN		COND.	58	98	7-60	SPRINGFIELD	1' ON 7' AVIGATION EASEMENT
EE	WARD, BERNARD L. & GLADYS C.		EASE	56	134	6-56		ROW & HAZARD LIGHT LOC.
FF	SWIDE, GORDON A. DOROTHY		W.D.	56	87	11-55		ROW
GG	WARD, BERNARD L. & GLADYS C.		COND.	56	494	12-58		ROW & HAZARD LIGHT LOC.
HH	ADAMOVICH, PETER, OLGA, JOHN, & CHARLENE		W.D.	38	187	7-60	WEATHERSFIELD	ROW & HAZARD LIGHT LOC.
II	LOVELL, PROCTOR M. & CHARLES ALBERT		W.D.	38	187	7-60		ROW
JJ	KNOX							
KK	PECK, HOWARD G. & LUCY F.		W.D.	38	183	6-60		
LL	PRESCOTT, RALPH A. & MAUREEN A.		COND.			5-81	SPRINGFIELD	
MM	PORTER, RICHMOND G.					12-81		

NOTE: PARCELS IA THRU IJJJ ARE PARCELS ACQUIRED BY THE TOWN OF SPRINGFIELD & SUBSEQUENTLY DEEDED TO THE STATE BY WARRANTY DEED SHOWN AS PARCEL I AND RECORDED IN THE TOWNS OF SPRINGFIELD, WEATHERSFIELD, & BALTIMORE.

PARCEL	GRANTOR	GRANTEE	INST.	BK.	PG.	DATE	TOWN	REMARKS
LL	HICKS, HENRY	TOWN OF SPRINGFIELD	W.D.	40	283	3-64	WEATHERSFIELD	ROW & HAZARD LIGHT LOC.
MM	WEIR, DWIGHT E. & FRANCES W.		W.D.	5	459	NONE	BALTIMORE	ROW
NN	KNAPP, FREDRICK E. & JAQUELINE		W.D.	38	232	6-60	WEATHERSFIELD	ROW & HAZARD LIGHT LOC.
OO	STREETER, MAYNARD		W.D.	38	230	6-60		ROW
PP	MINGOT, ADDISON D. & ADELAIDE, W. & SPRINGFIELD CO-OPERATIVE AND LOAN ASSOC.		W.D.	40	239	2-64		ROW
QQ	DUFRESNE, ROBERT & BARBARA		W.D.	40	245	2-64		ROW & HAZARD LIGHT LOC.
RR	WHITNEY, DORIS		W.D.	40	285	3-64		ROW
SS	BEAN, CARROL L. & DOROTHY M.		W.D.	40	270	3-64		ROW
TT	CLAGHORN, DAVID & CONSTANCE		W.D.	40	273	3-64		ROW & HAZARD LIGHT LOC.
UU	BASKEVICH, ALEXANDER & SARAFINA VEDNESLAY		W.D.	40	293	4-64		ROW & HAZARD LIGHT LOC.
VV	STOKES, HAROLD E. & FERN L.		W.D.	40	281	3-64		ROW
WW	LELAND, EMERSON		W.D.	36	453	7-60	SPRINGFIELD	
XX	NOT USED							
YY	JARVIS, N. LINDSAY & WINFRED N.		W.D.	58	87	11-55		ROW
ZZ	DUFRESNE, ROBERT & BARBARA		W.D.	40	245	2-64	WEATHERSFIELD	1' ON 7' AVIGATION EASEMENT
AAA	YOUNG, HERMAN S. & ESTHER M.		W.D.	40	265	3-64		1' ON 7' AVIGATION EASEMENT
BBB	GILLETTE, WALTER & BERNA		W.D.	58	66	8-60	SPRINGFIELD	ROW
CCC	OLNEY, ERVIN A. & GRACE B.		W.D.	58	47	6-60		1' ON 7' AVIGATION EASEMENT
DDD	TREMBLAY, OLIVE		W.D.	58	105	10-60		1' ON 7' AVIGATION EASEMENT
EEE	KINGSBURY, DAVID E. & BERTHA F.		W.D.	58	66	8-60		1' ON 7' AVIGATION EASEMENT
FFF	OLNEY, ERVIN A. & GRACE B.		W.D.	58	47	6-60		1' ON 7' AVIGATION EASEMENT
GGG	TREMBLAY, OLIVE		W.D.	58	105	10-60		1' ON 7' AVIGATION EASEMENT
HHH	OLNEY, ERVIN A. & GRACE B.		W.D.	58	47	6-60		1' ON 7' AVIGATION EASEMENT
III	TREMBLAY, OLIVE		W.D.	58	105	10-60		1' ON 7' AVIGATION EASEMENT
JJJ	TOWN OF SPRINGFIELD	STATE OF VERMONT	W.D.	63	203	10-69		
KKK	YOUNG, HERMAN S. & ESTHER		W.D.	45	99	5-69	WEATHERSFIELD	
LLL	PARKOLA, WALTER & JOSEPHINE G. & BIZAK,		W.D.	45	102	5-69		
MMM	JOHN F. & HELEN A.		W.D.	45	93	6-69		
NNN	WYNN, F. HOUSTON & HELEN D.		W.D.	45	100	5-69		
OOO	DUFRESNE, ROBERT & BARBARA		W.D.	70	410	7-79		
PPP	UNITED STATES OF AMERICA		W.D.	70	410	7-79		
QQQ	NOT USED		W.D.	70	410	7-79		
RRR	UNITED STATES OF AMERICA	STATE OF VERMONT	W.D.	70	410	7-79	WEATHERSFIELD	CLEARING & AVIGATION EASEMENT
SSS	NOT USED		W.D.	74	363	4-78	SPRINGFIELD	ROW & HAZARD LIGHT LOC.
TTT	OSBERG, HOWARD E. & JEAN S.	STATE OF VERMONT	W.D.	74	357	4-78		ROW & HAZARD LIGHT LOC.
UUU	SHEPARD, HARRY K.		W.D.	74	350	4-78		ROW & HAZARD LIGHT LOC.
VVV	DICTON, JOSEPH S. & MARIAN A.		W.D.	55	358	4-78	CHESTER	ROW & HAZARD LIGHT LOC.
WWW	HIGHLAND CORPORATION		W.D.	74	278	3-78	SPRINGFIELD	ROW & HAZARD LIGHT LOC.
XXX	STATE OF VERMONT	UNITED STATES OF AMERICA	W.D.	57	317	5-79	WEATHERSFIELD	1' ON 40' AVIGATION EASEMENT RETAINED
YYY	STATE OF VERMONT	AMERICA, GARY	W.D.	57	317	5-79		ROW & HAZARD LIGHT LOC. EASE REMAIN
ZZZ	STATE OF VERMONT	DEWITT, GARY	W.D.	62	293	11-26-83	WEATHERSFIELD	INPRESS & EGRESS

EXHIBIT 'A'

SPRINGFIELD STATE AIRPORT
PROPERTY MAP
OCT 79

DRAWN BY B.A.M.
REVISED 11/3/84
REV. 12/89

Plot Order 53