


- CERTIFICATION**
- 1) This plat is based on an EDM survey.
 - 2) Bearings shown herein are referenced to the Vermont State Plane Grid and serve only to define angular relationships between courses shown.
 - 3) NGS VSF "A" and "B" are National Geodetic Monuments. Values of these monuments are based on the NAD 1983 adjustment and were used to determine the grid bearings shown. Values given to this surveyor by the Vermont geodetic office (J. Milo Robinson, Advisor) are:
 NGS VSF "A" N 310600.365
 E 1637946.551 Convergence 00-00'-22.95"
 NGS VSF "B" N 306737.491
 E 1635617.862 Convergence 00-00'-44.57"
 These coordinates may have a further adjustment. Contact the above Geodetic Office before use.
 - 4) It is the intent of this survey and plat to supersede previous surveys and plats.
 - 5) The Vermont Survey Baseline shown herein was set by others in 1993 and will be calibrated (measured) in 1994. The TIE LINES shown to it express location only. It is not the intent of this surveyor to indicate final measurement.
 - 6) This plat meets the requirements as set forth in Title 27 Chapter 17 VSA (filing of plats)

David H. Hudson
 David H. Hudson Vt. L.S. Lic. No. 31
 7 Feb 94
 DATE

- LEGEND**
- CMS Concrete Monument Set
 - CMF Concrete Monument Found
 - NSL North Springfield Lake Monument
 - RRS Railroad Spike Set
 - W/S Wooden Stake
 - 1993 "0" Vermont Survey Baseline Monument
 - FLD BD Fieldstone Bound Found
 - I.P.F. Iron pipe or pin Found
 - FND Found
 - NGS National Geodetic Monument

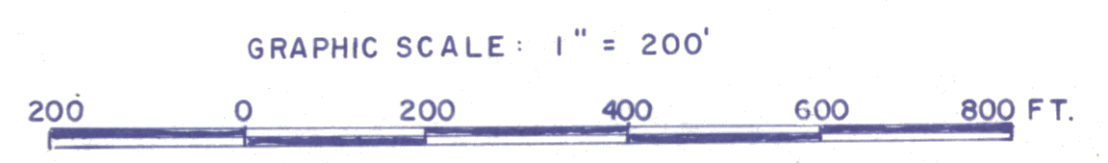

REV. NO.	DATE	DESCRIPTION	MADE BY	CHECKED BY	APPROVED BY
RESURVEY AND MONUMENTATION OF A PORTION OF SPRINGFIELD STATE (HARTNESS) AIRPORT SPRINGFIELD WEATHERSFIELD VERMONT					
SURVEYED D. M.		VERMONT SURVEY and ENGINEERING, INC. SURVEYORS and CIVIL ENGINEERS		SCALE 1" = 200'	
DESIGNED DRAWN W. F. D.		58 EAST STATE STREET • MONTPELIER, VERMONT • 05602		PROJECT NO. 12790	
TRACED W. F. D.		SUBMITTED		DATE DEC. 17, 1993	
CHECKED D. H. G. K. W. F. D.				DRAWING NO. 1 OF 1	