
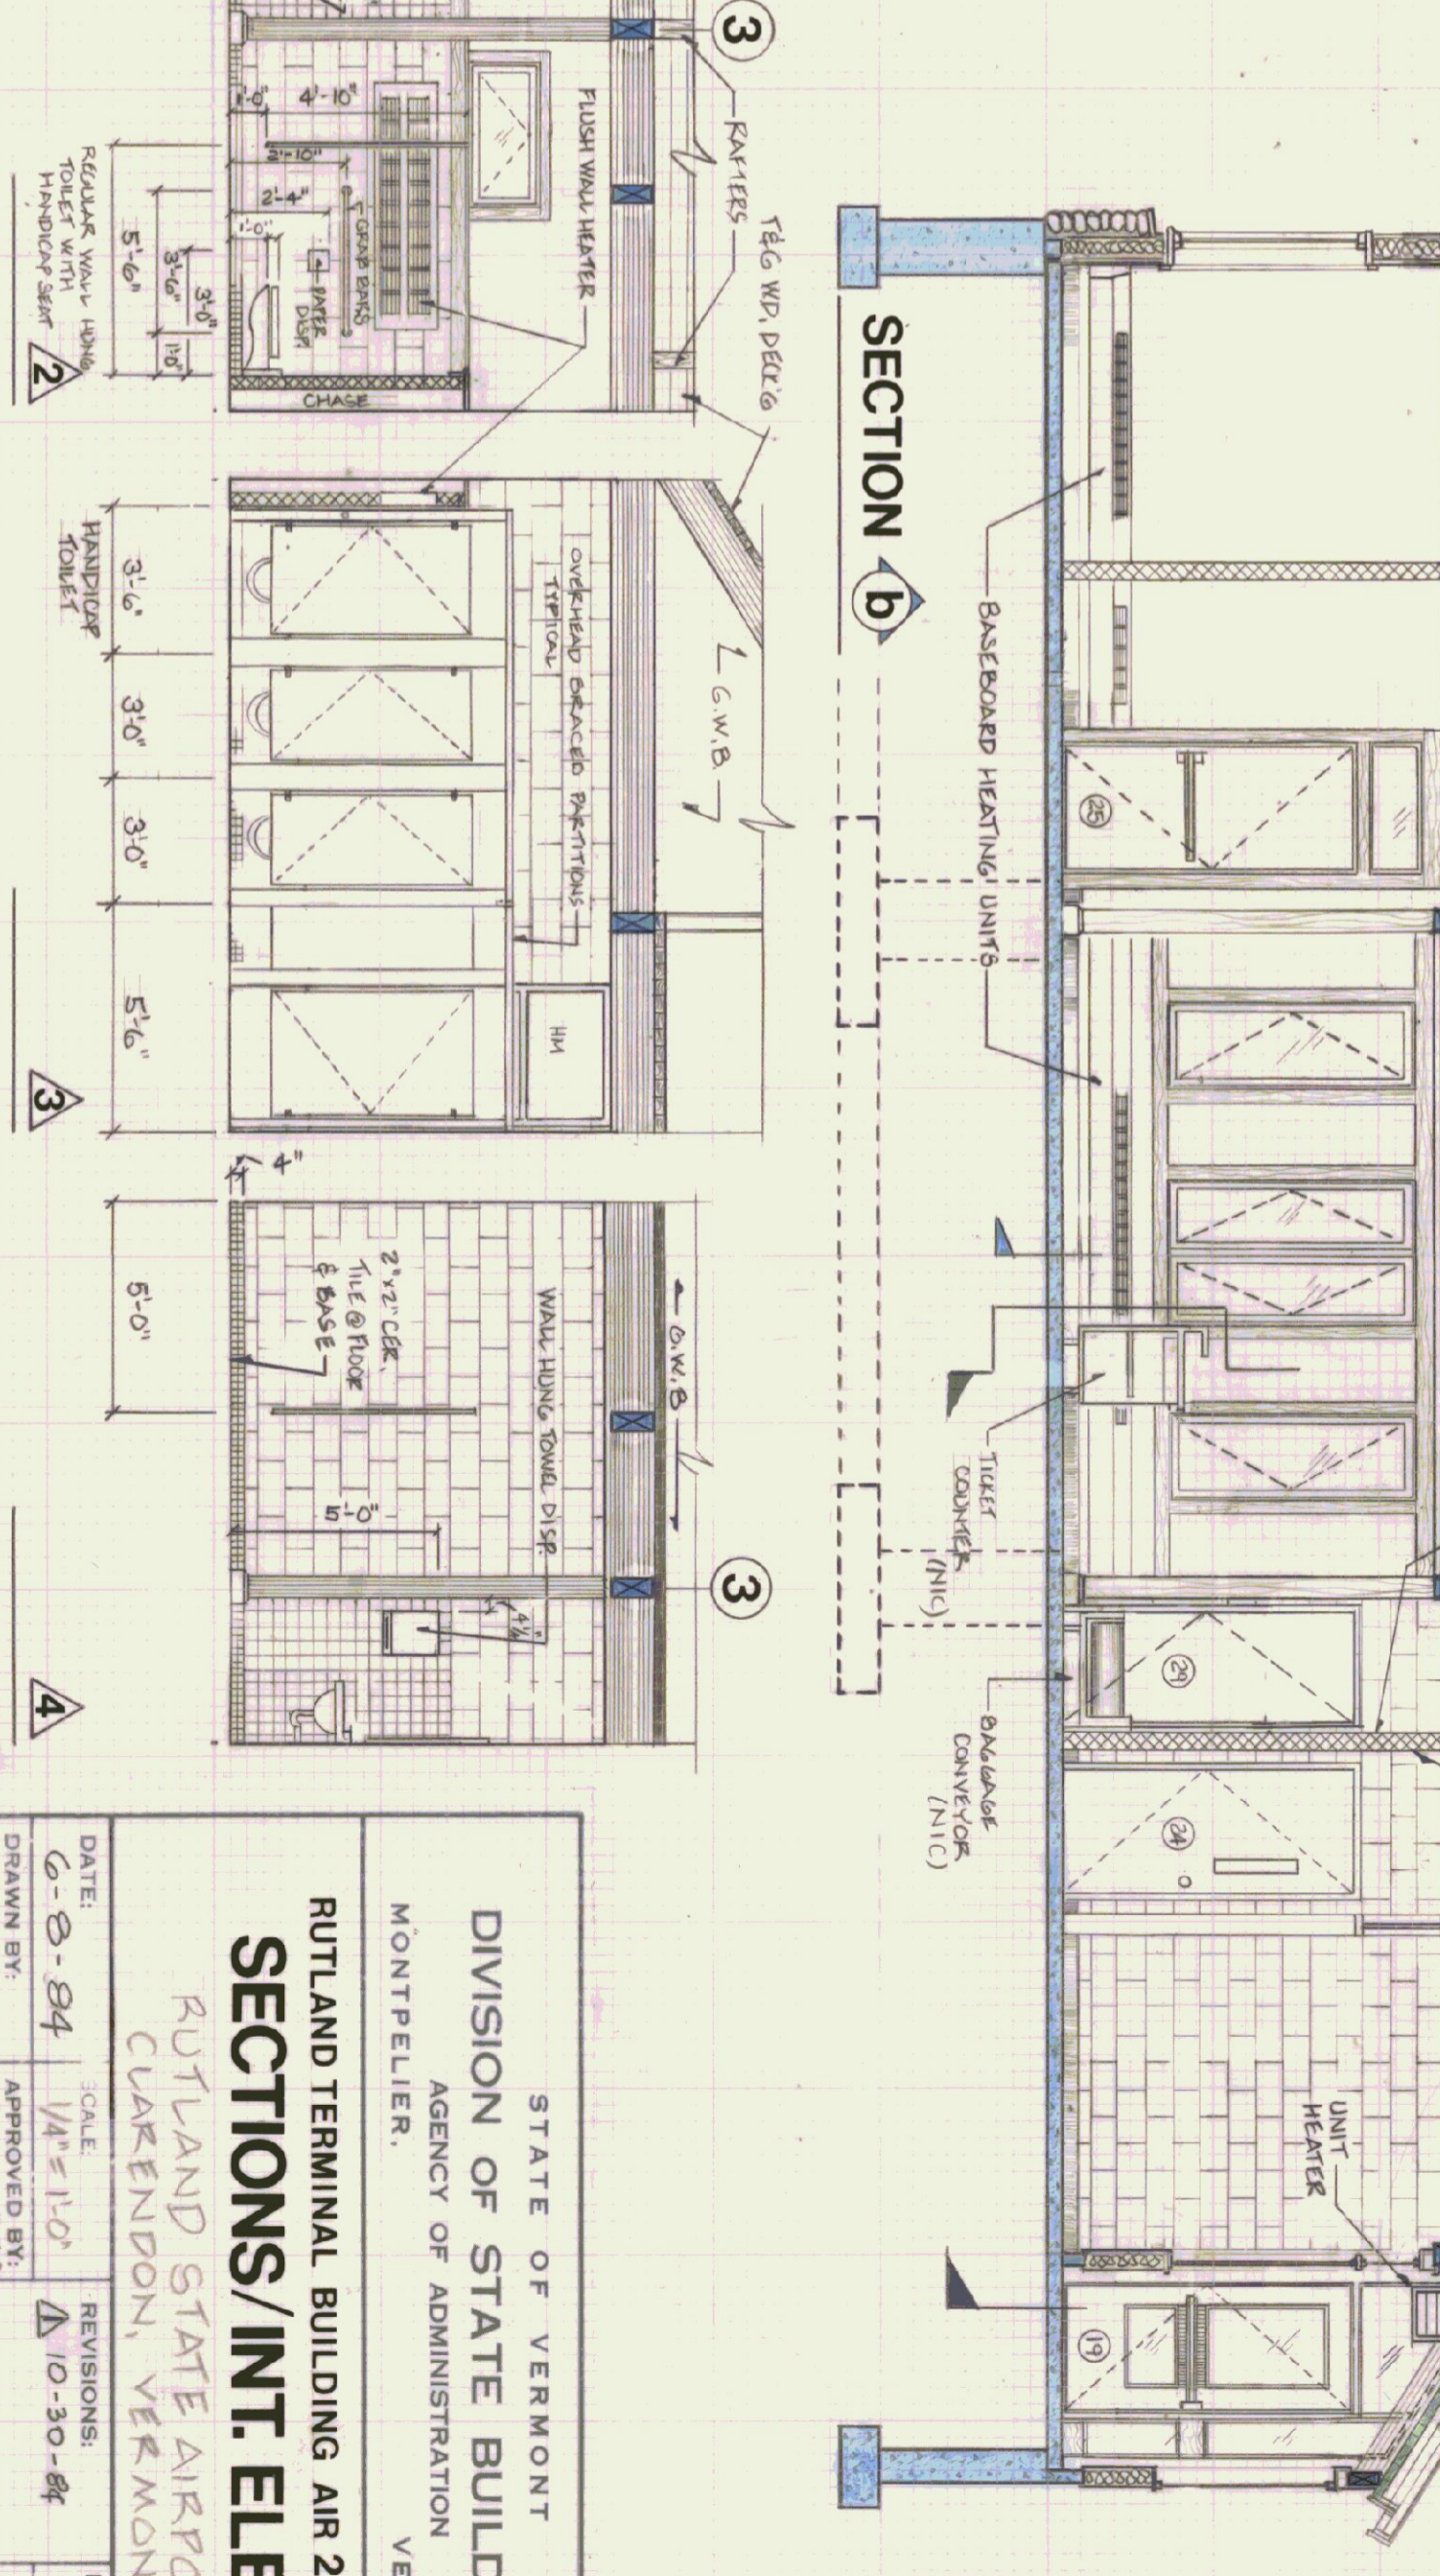
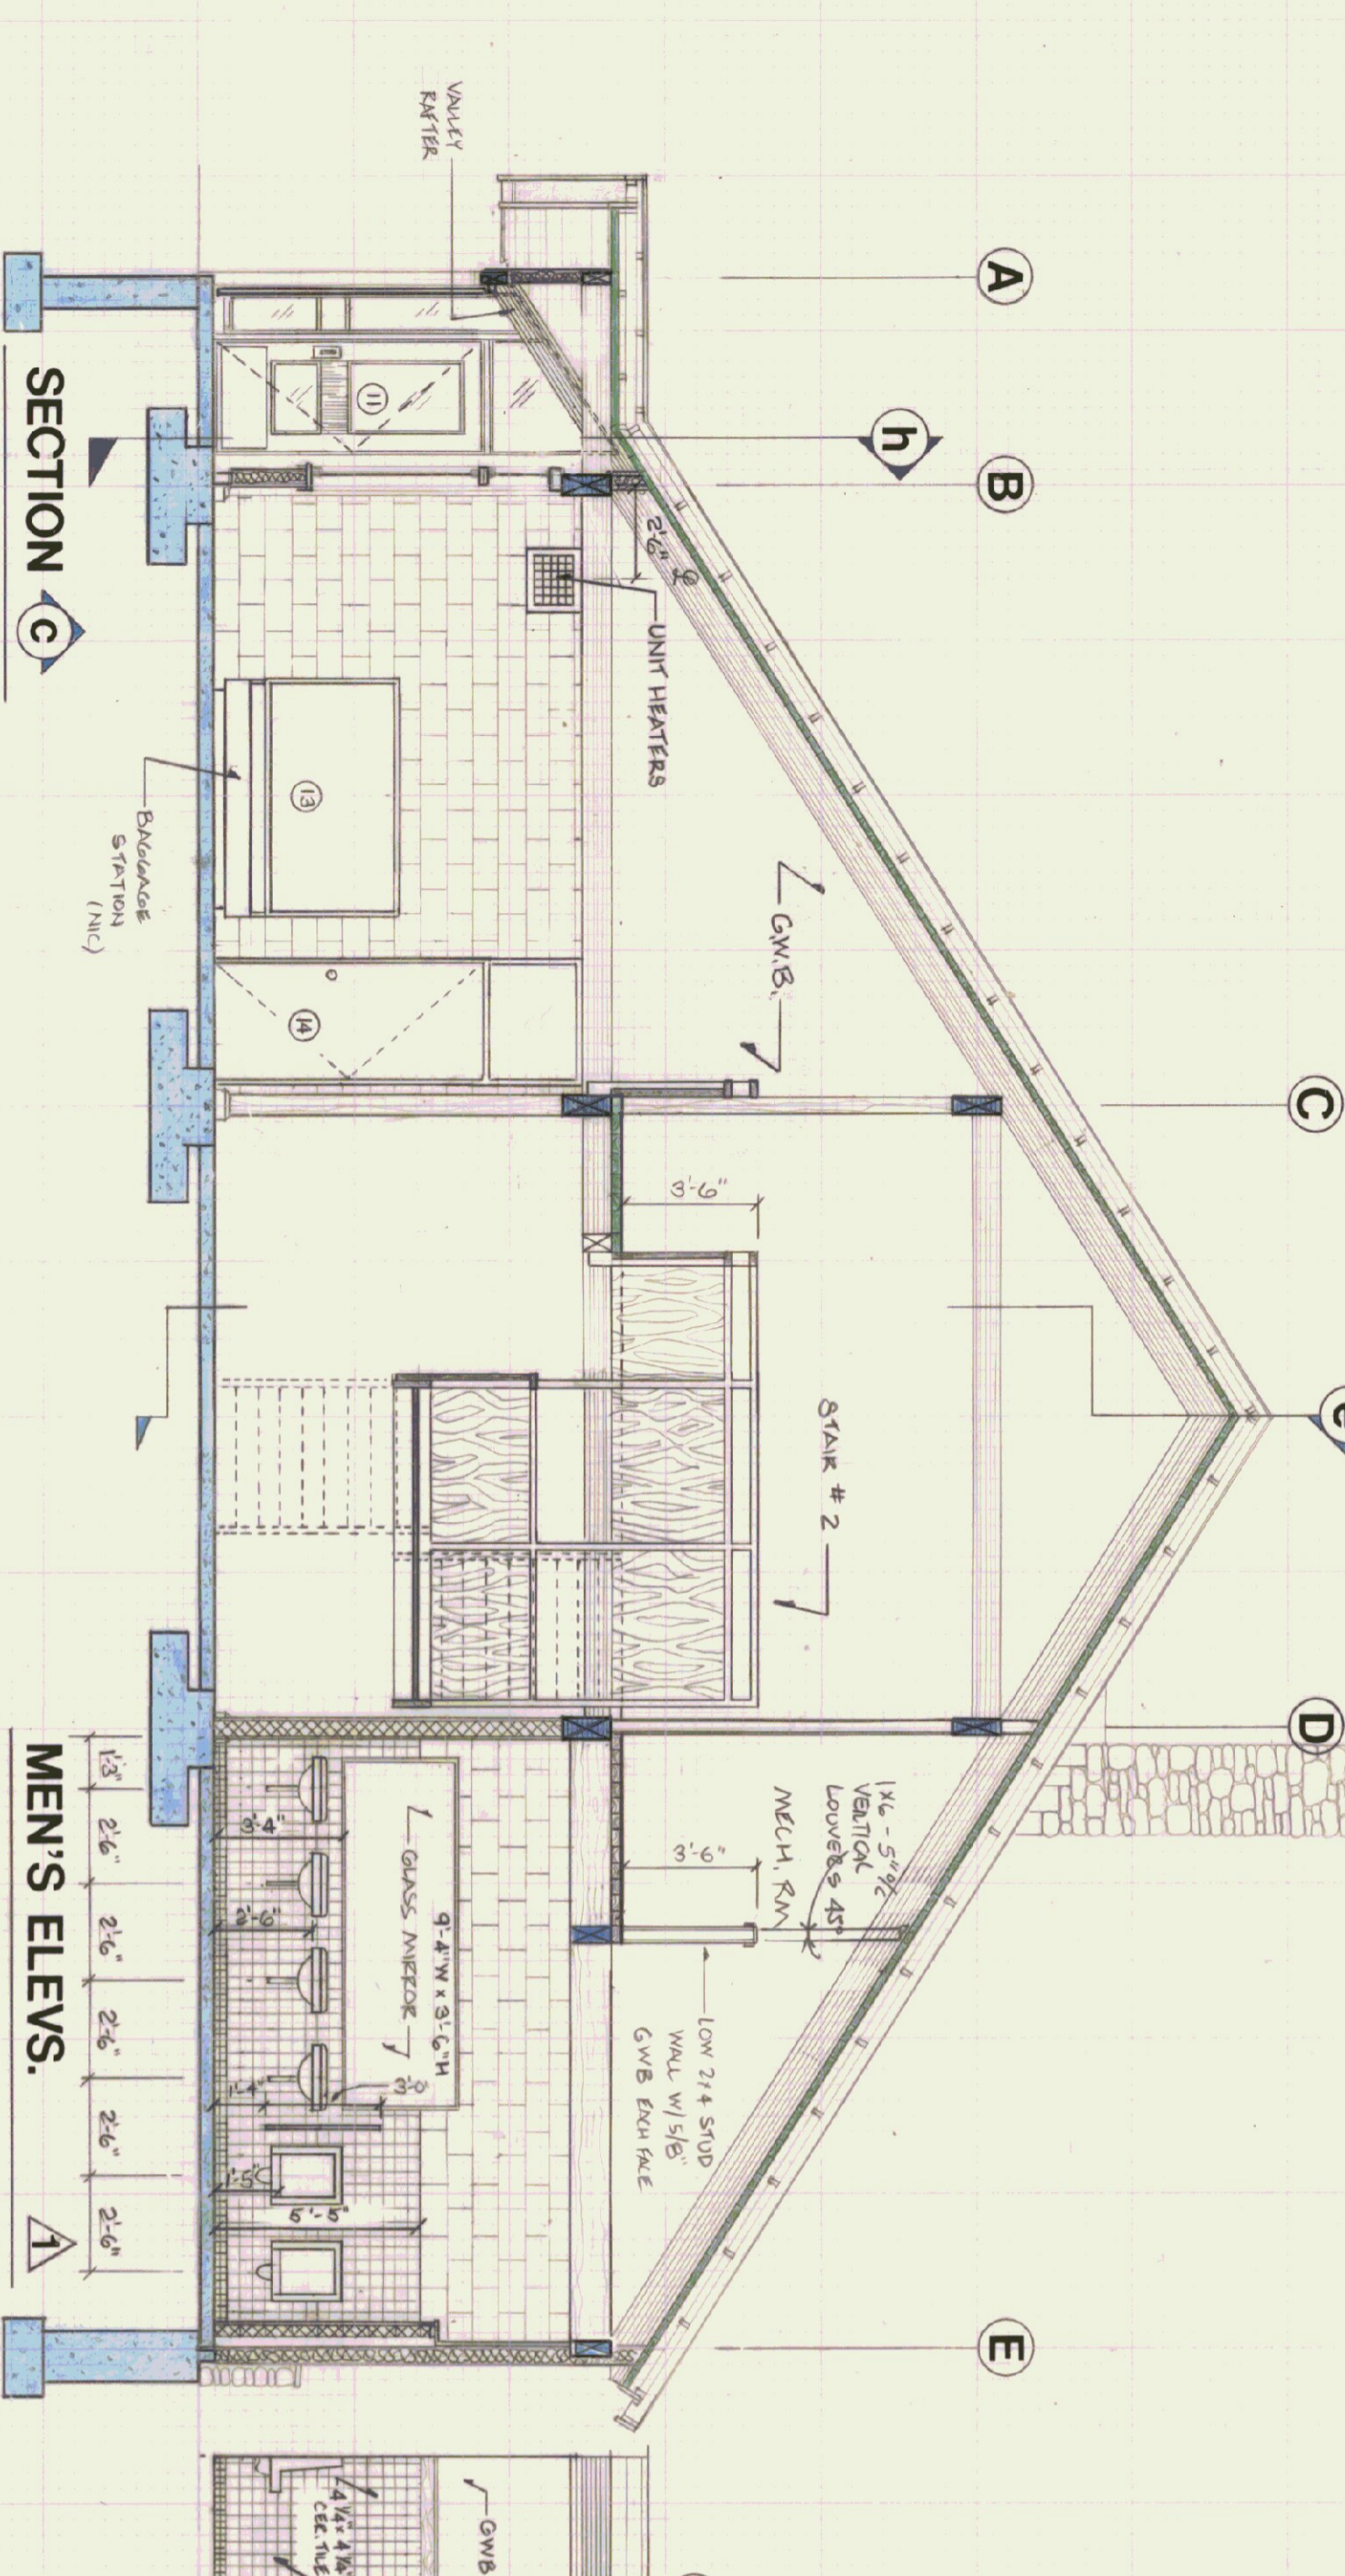
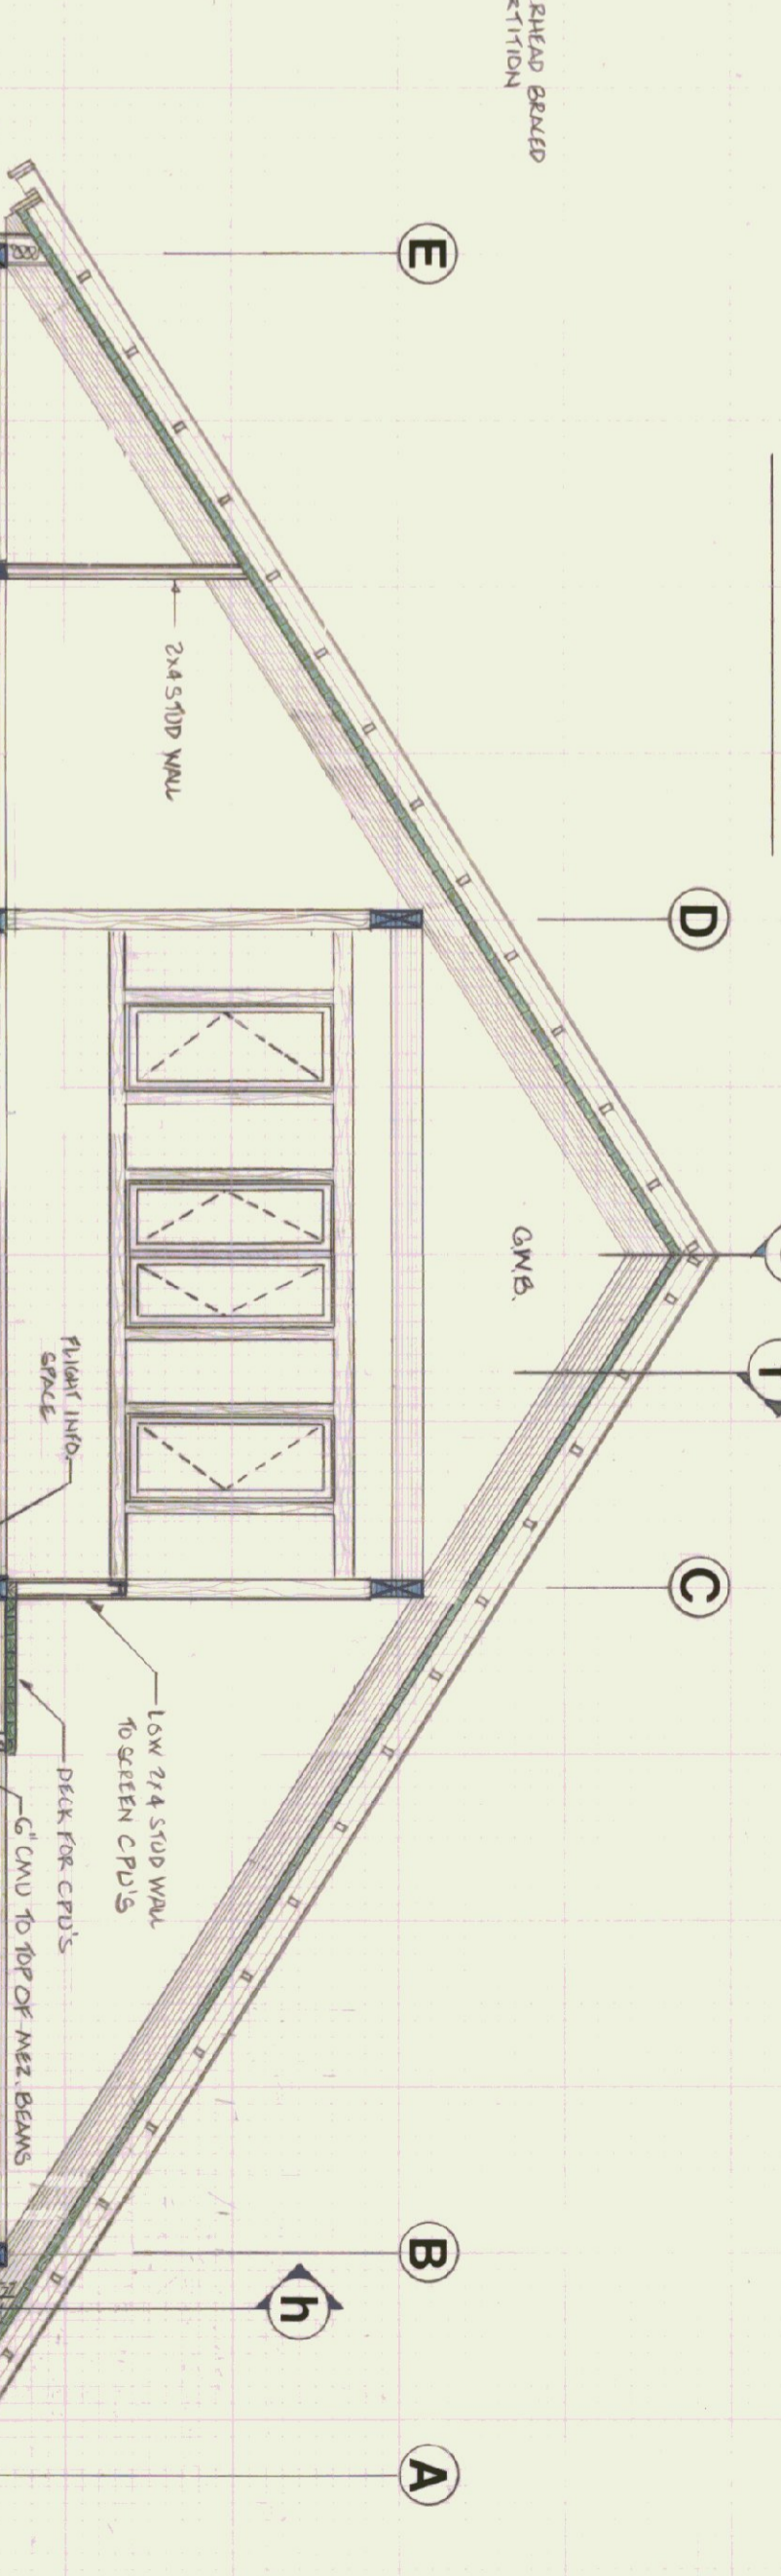
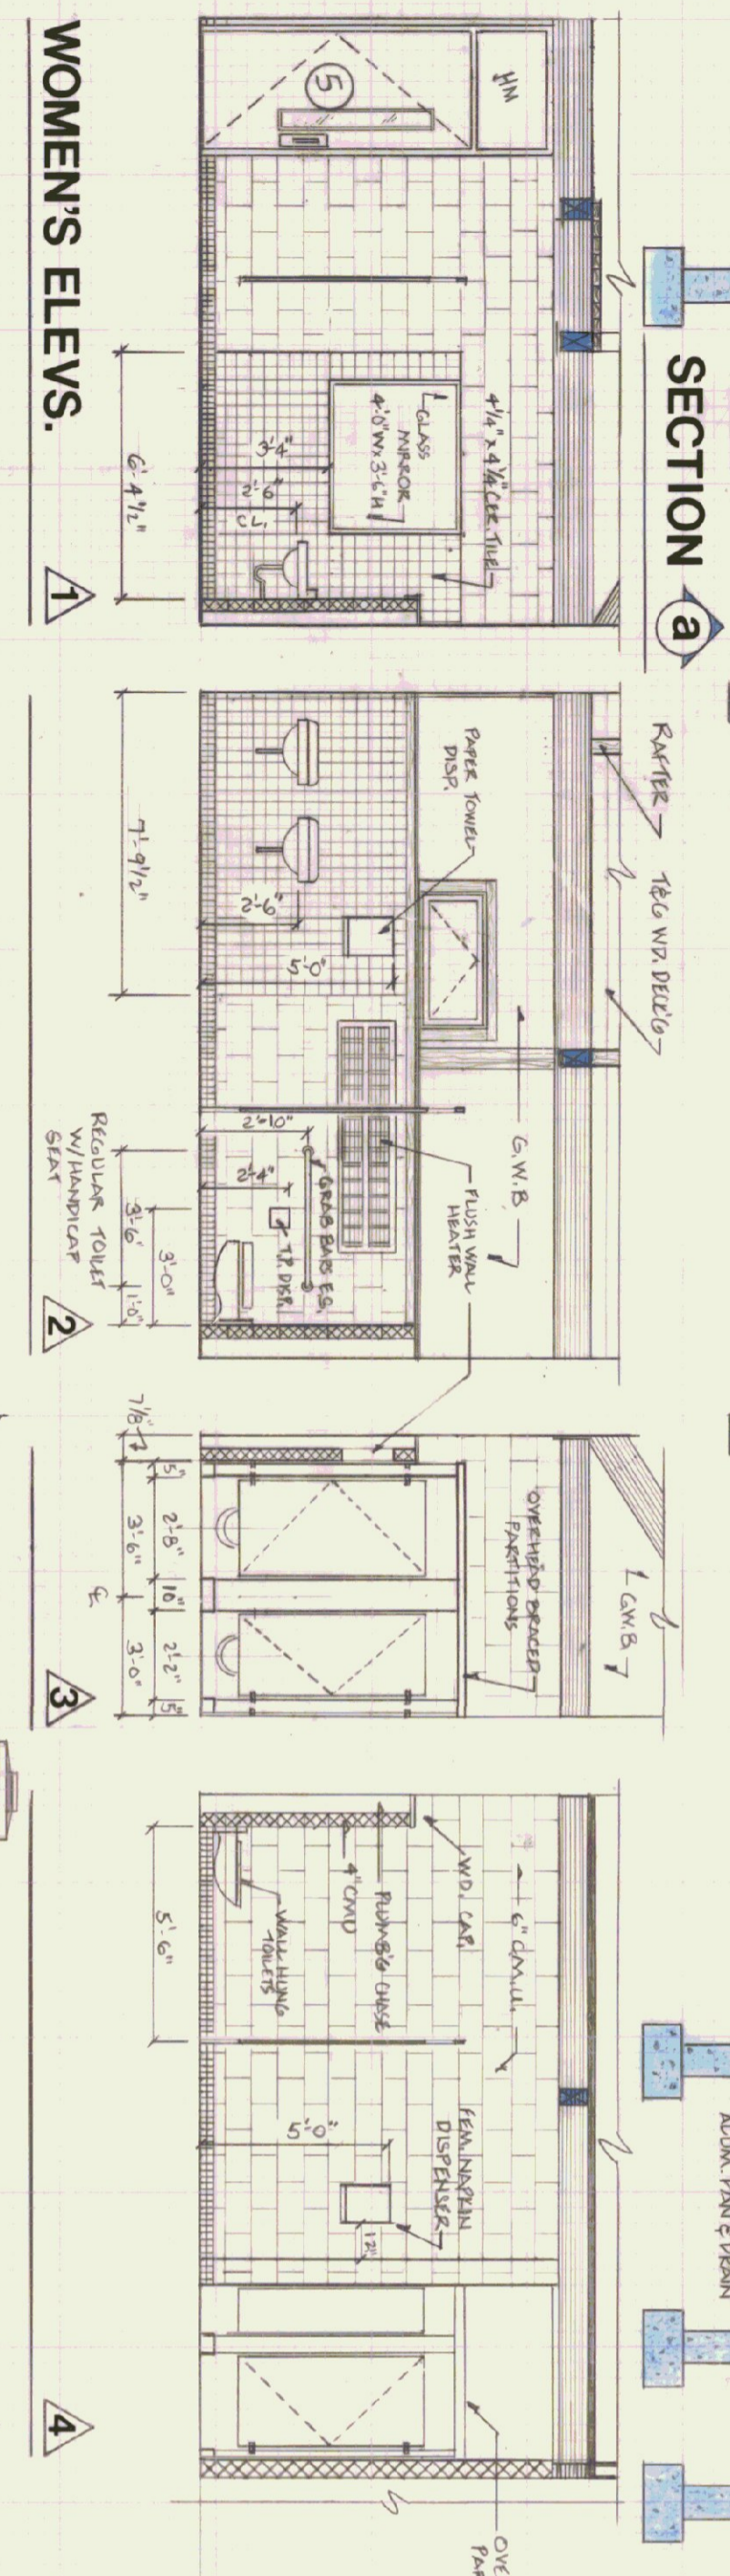
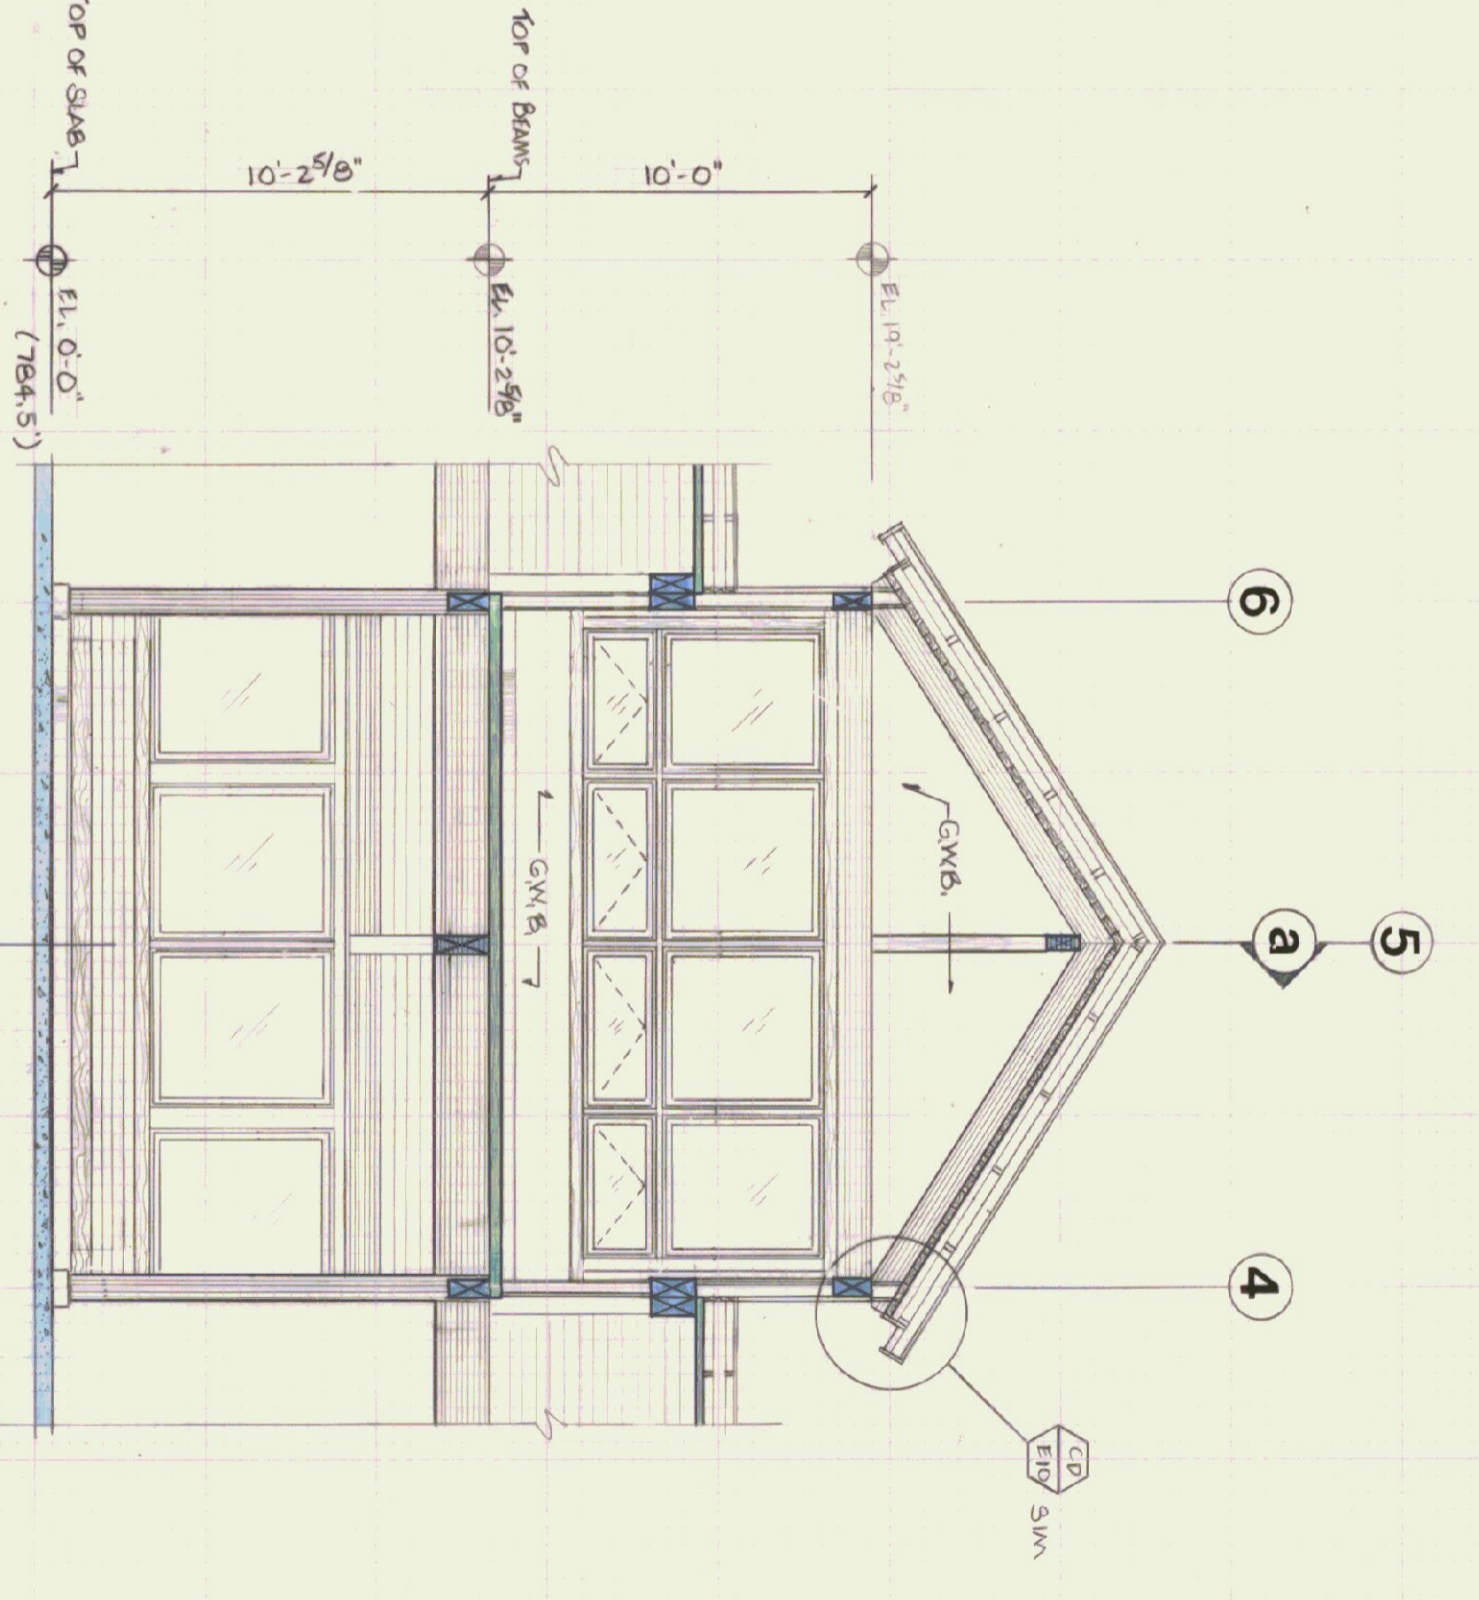



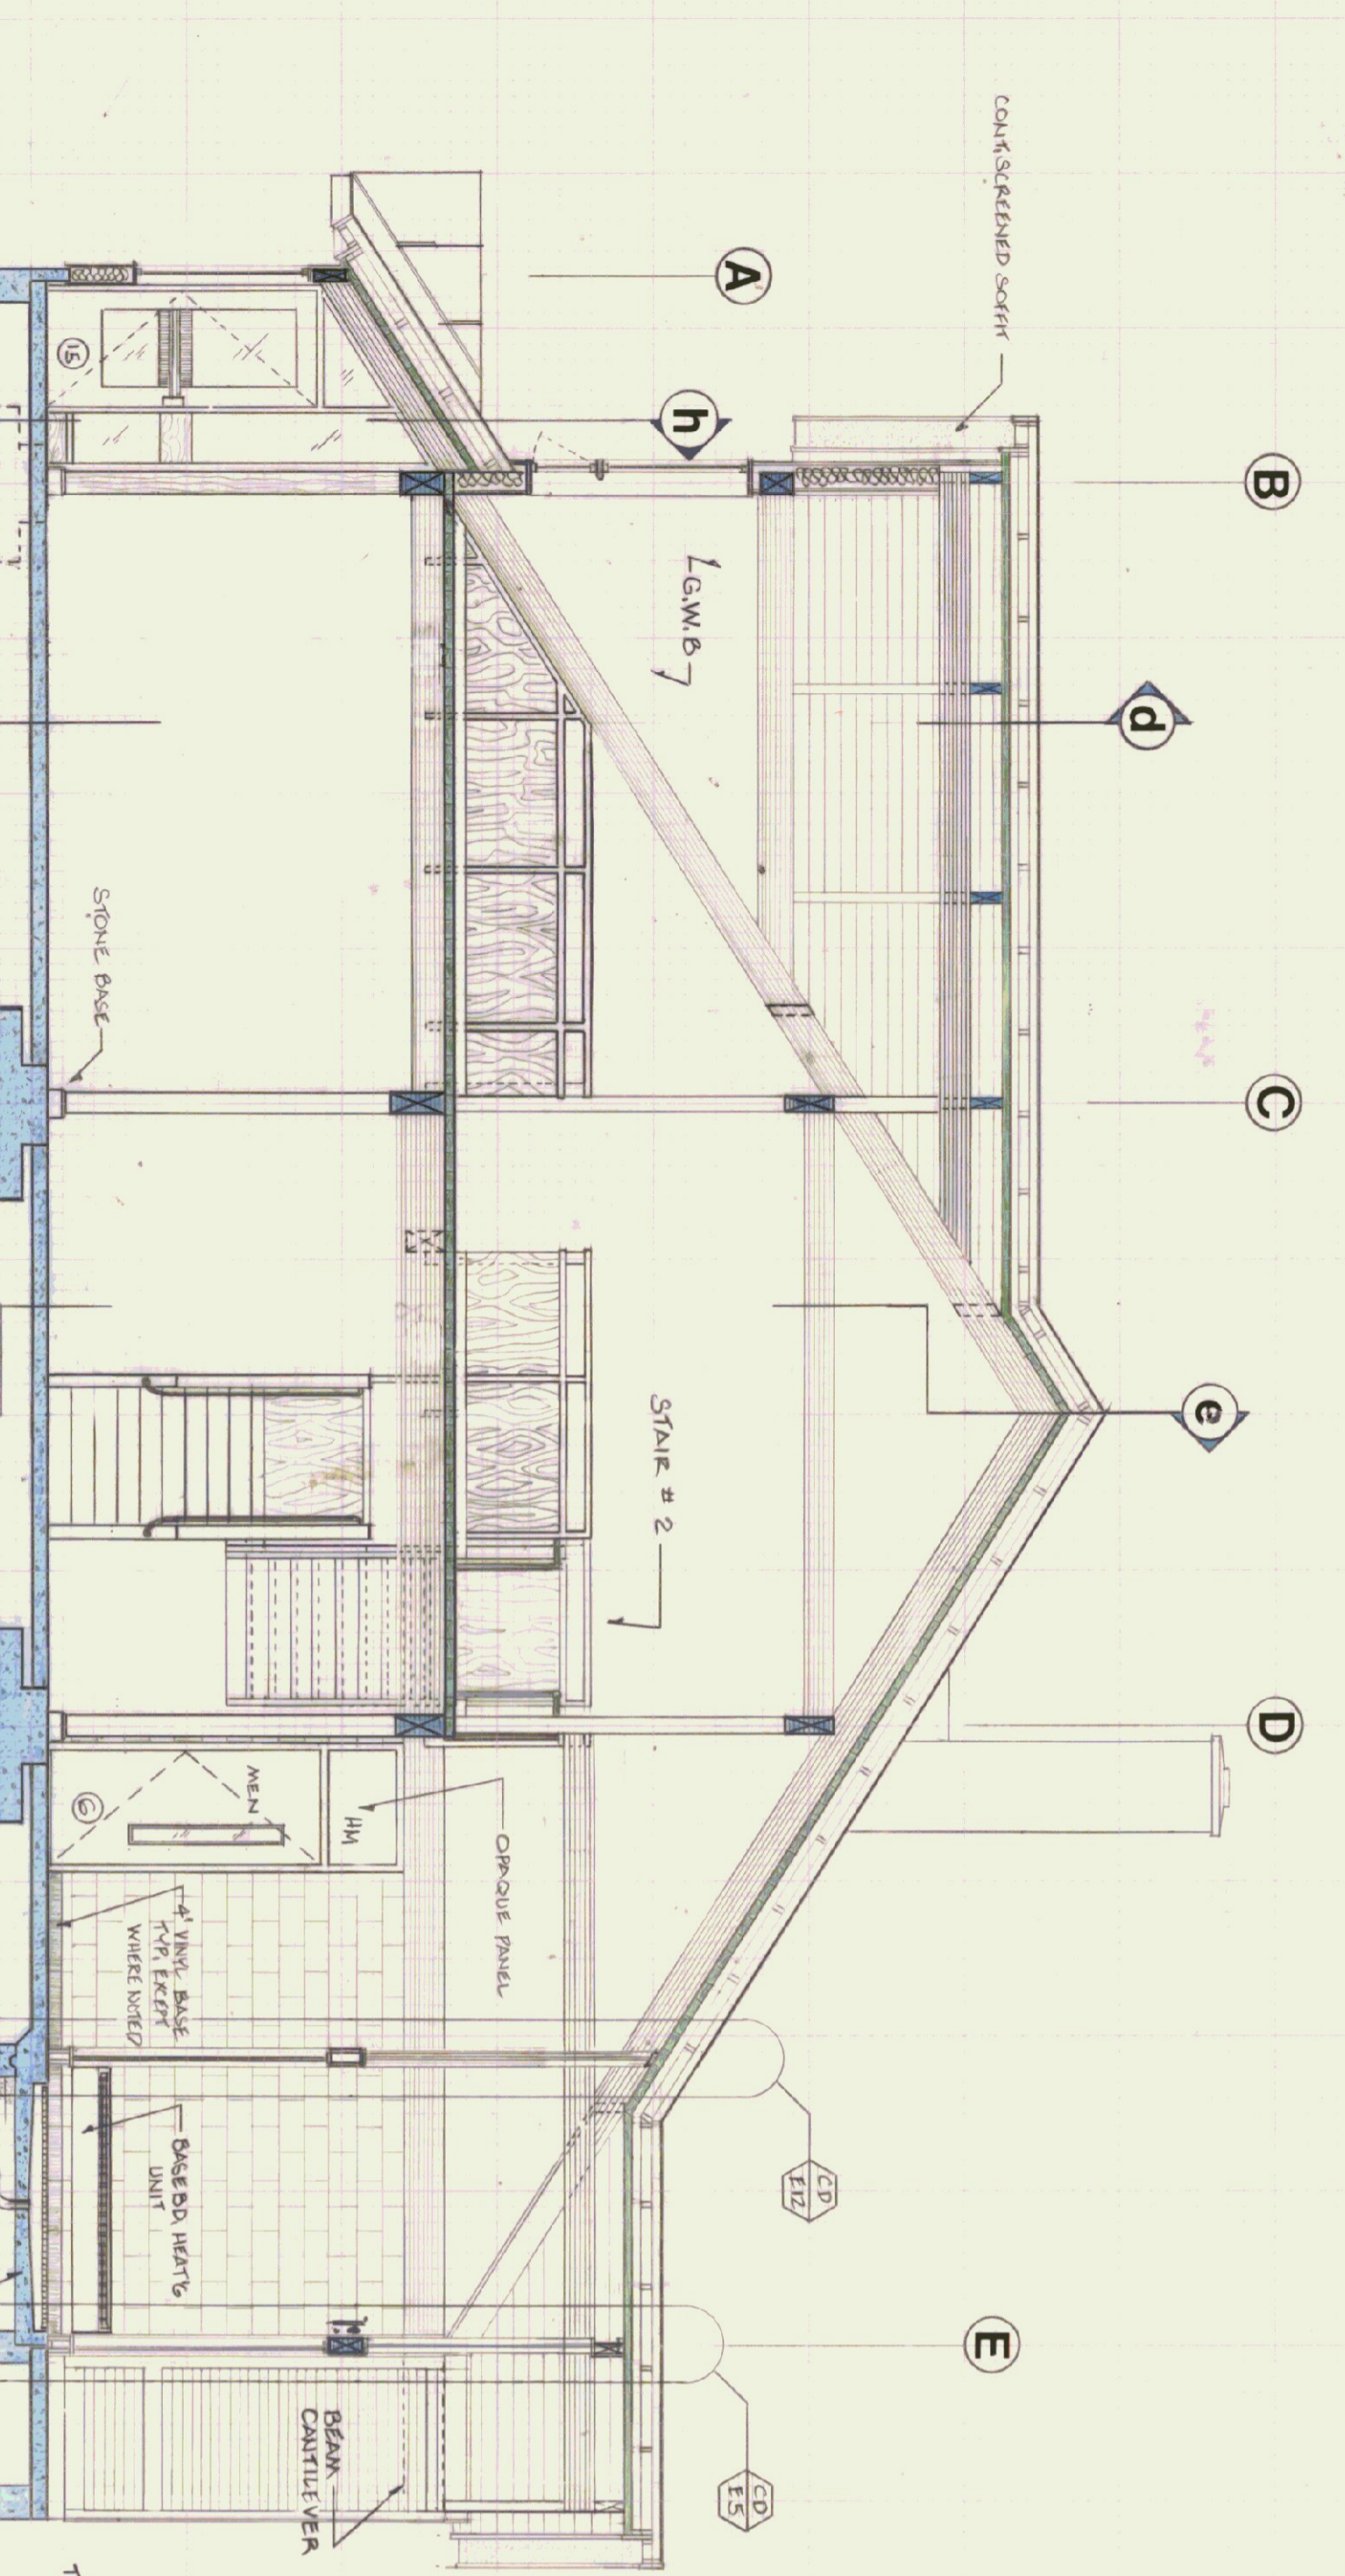

STATE OF VERMONT
DIVISION OF STATE BUILDINGS
AGENCY OF ADMINISTRATION
MONTPELIER, VERMONT

RUTLAND TERMINAL BUILDING AIR 23-2024
SECTIONS/INT. ELEV.
RUTLAND STATE AIRPORT
CLARENDRON, VERMONT

DATE: 6-8-84
DRAWN BY: SFD
SCALE: 1/4" = 1'-0"
APPROVED BY: [Signature]
REVISIONS: 10-30-84
DWG. NO.: A-6
9-0-20