


**RUNWAY 13-31 PLAN**  
1" = 400'

**NOTES:**

1. EXISTING GROUND PROFILE AND CONTOURS WITHIN PLAN VIEW ARE BASED ON AERIAL PHOTOGRAMMETRY, TAKEN IN APRIL 1998, AUGMENTED BY USGS MAPPING.
2. TREE TOP ELEVATIONS BASED ON AIRPORT OBSTRUCTION CHART DATA, (OC-968) PUBLISHED BY NOAA, FEB. 1998.

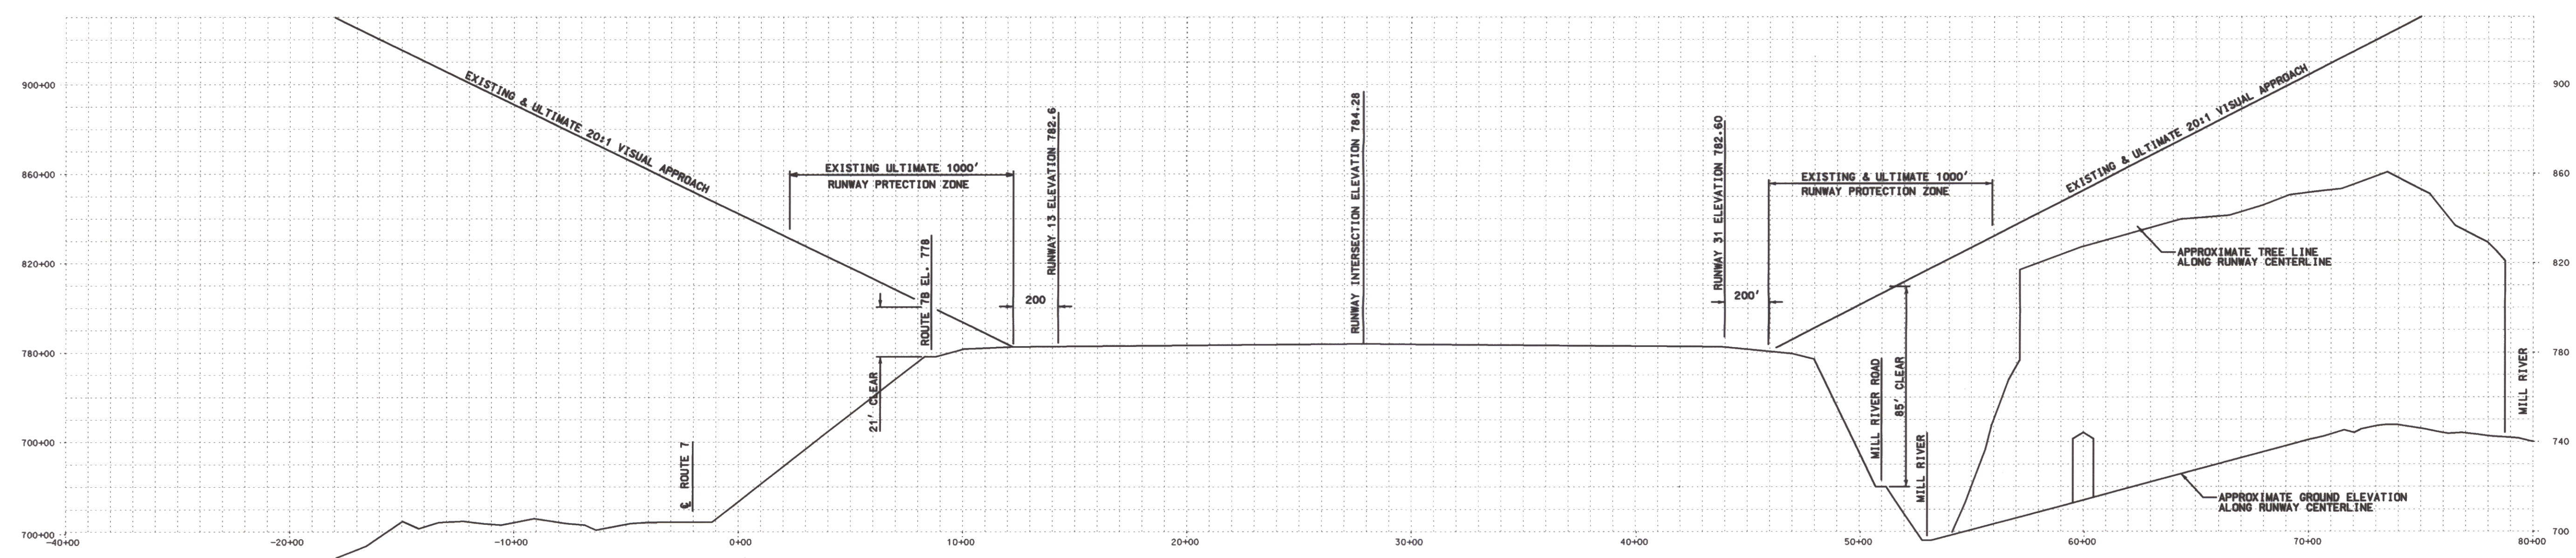

**RUNWAY 13-31 PROFILE**  
HORIZONTAL 1" = 400'  
VERTICAL 1" = 40'

RUTLAND STATE AIRPORT CLARENDON, VERMONT	
AIRPORT MASTER PLAN UPDATE RUNWAY 13-31 PLAN PROFILE	URS Greiner 1 NORTHWAY LN. LATHAM, NEW YORK
Job No. F20000719.00	File No. P&P-13-31.DGN
REV.	DATE
DESCRIPTION	
DESIGNED BY: G.W.D.	DRAWN BY: AL BEY
CHECKED BY: M.L.C.	APPROVED BY: G.W.D.
Scale: AS SHOWN	
Date: MARCH, 2002	
Sheet 5 Of 10	
Drawing No <b>5</b>	