


LEGEND		
ITEM	EXISTING	ULTIMATE
AIRPORT PROPERTY LINE	---	---
MISCELLANEOUS PROPERTY LINE	---	---
CONTOURS (USGS-MSL) DATUM	~700	~700
AIRPORT REFERENCE POINT (A.R.P.)	⊕	⊕
AIRPORT ROTATING BEACON	⊕	⊕
BUILDING RESTRICTION LINE (B.R.L.)	---	---
EASEMENT	---	---
RUNWAYS/TAXIWAYS/APRON	---	---
WATER COURSE	---	---
TREELINE/BRUSH	---	---
SAFETY AREA	---	---
AIRPORT PAVEMENTS	---	---
AIRPORT BUILDINGS	---	---
AUTO PARKING	AS SHOWN	AS SHOWN
TIEDOWNS	AS SHOWN	AS SHOWN
RUNWAY SAFETY AREA LIMITS	---	---
AIRPLANE PARKING LIMITS	---	---
NEW PERIMETER FENCING	---	---
PROPERTY TO BE ACQUIRED	---	---
PROPERTY TO BE TRANSFERRED	---	---

LIGHTING LEGEND	
⊕	EXISTING PARKING LOT LUMINARES
⊕	PROPOSED APRON LIGHTING LUMINARES

AIRPORT BUILDINGS		
IDENTIFIER		DESCRIPTION
1	FIRE STATION	
2	STATE STORAGE HANGAR	
3	TERMINAL	
4	STORAGE HANGAR	
5	FBO OFFICE & MAINTENANCE HANGAR	
6	STORAGE AND T-HANGARS	
7	T-HANGARS	
8	FUEL FARM	
9	STORAGE HANGAR	
10	FBO MAINTENANCE HANGAR	
11	CIVIL AIR PATROL	

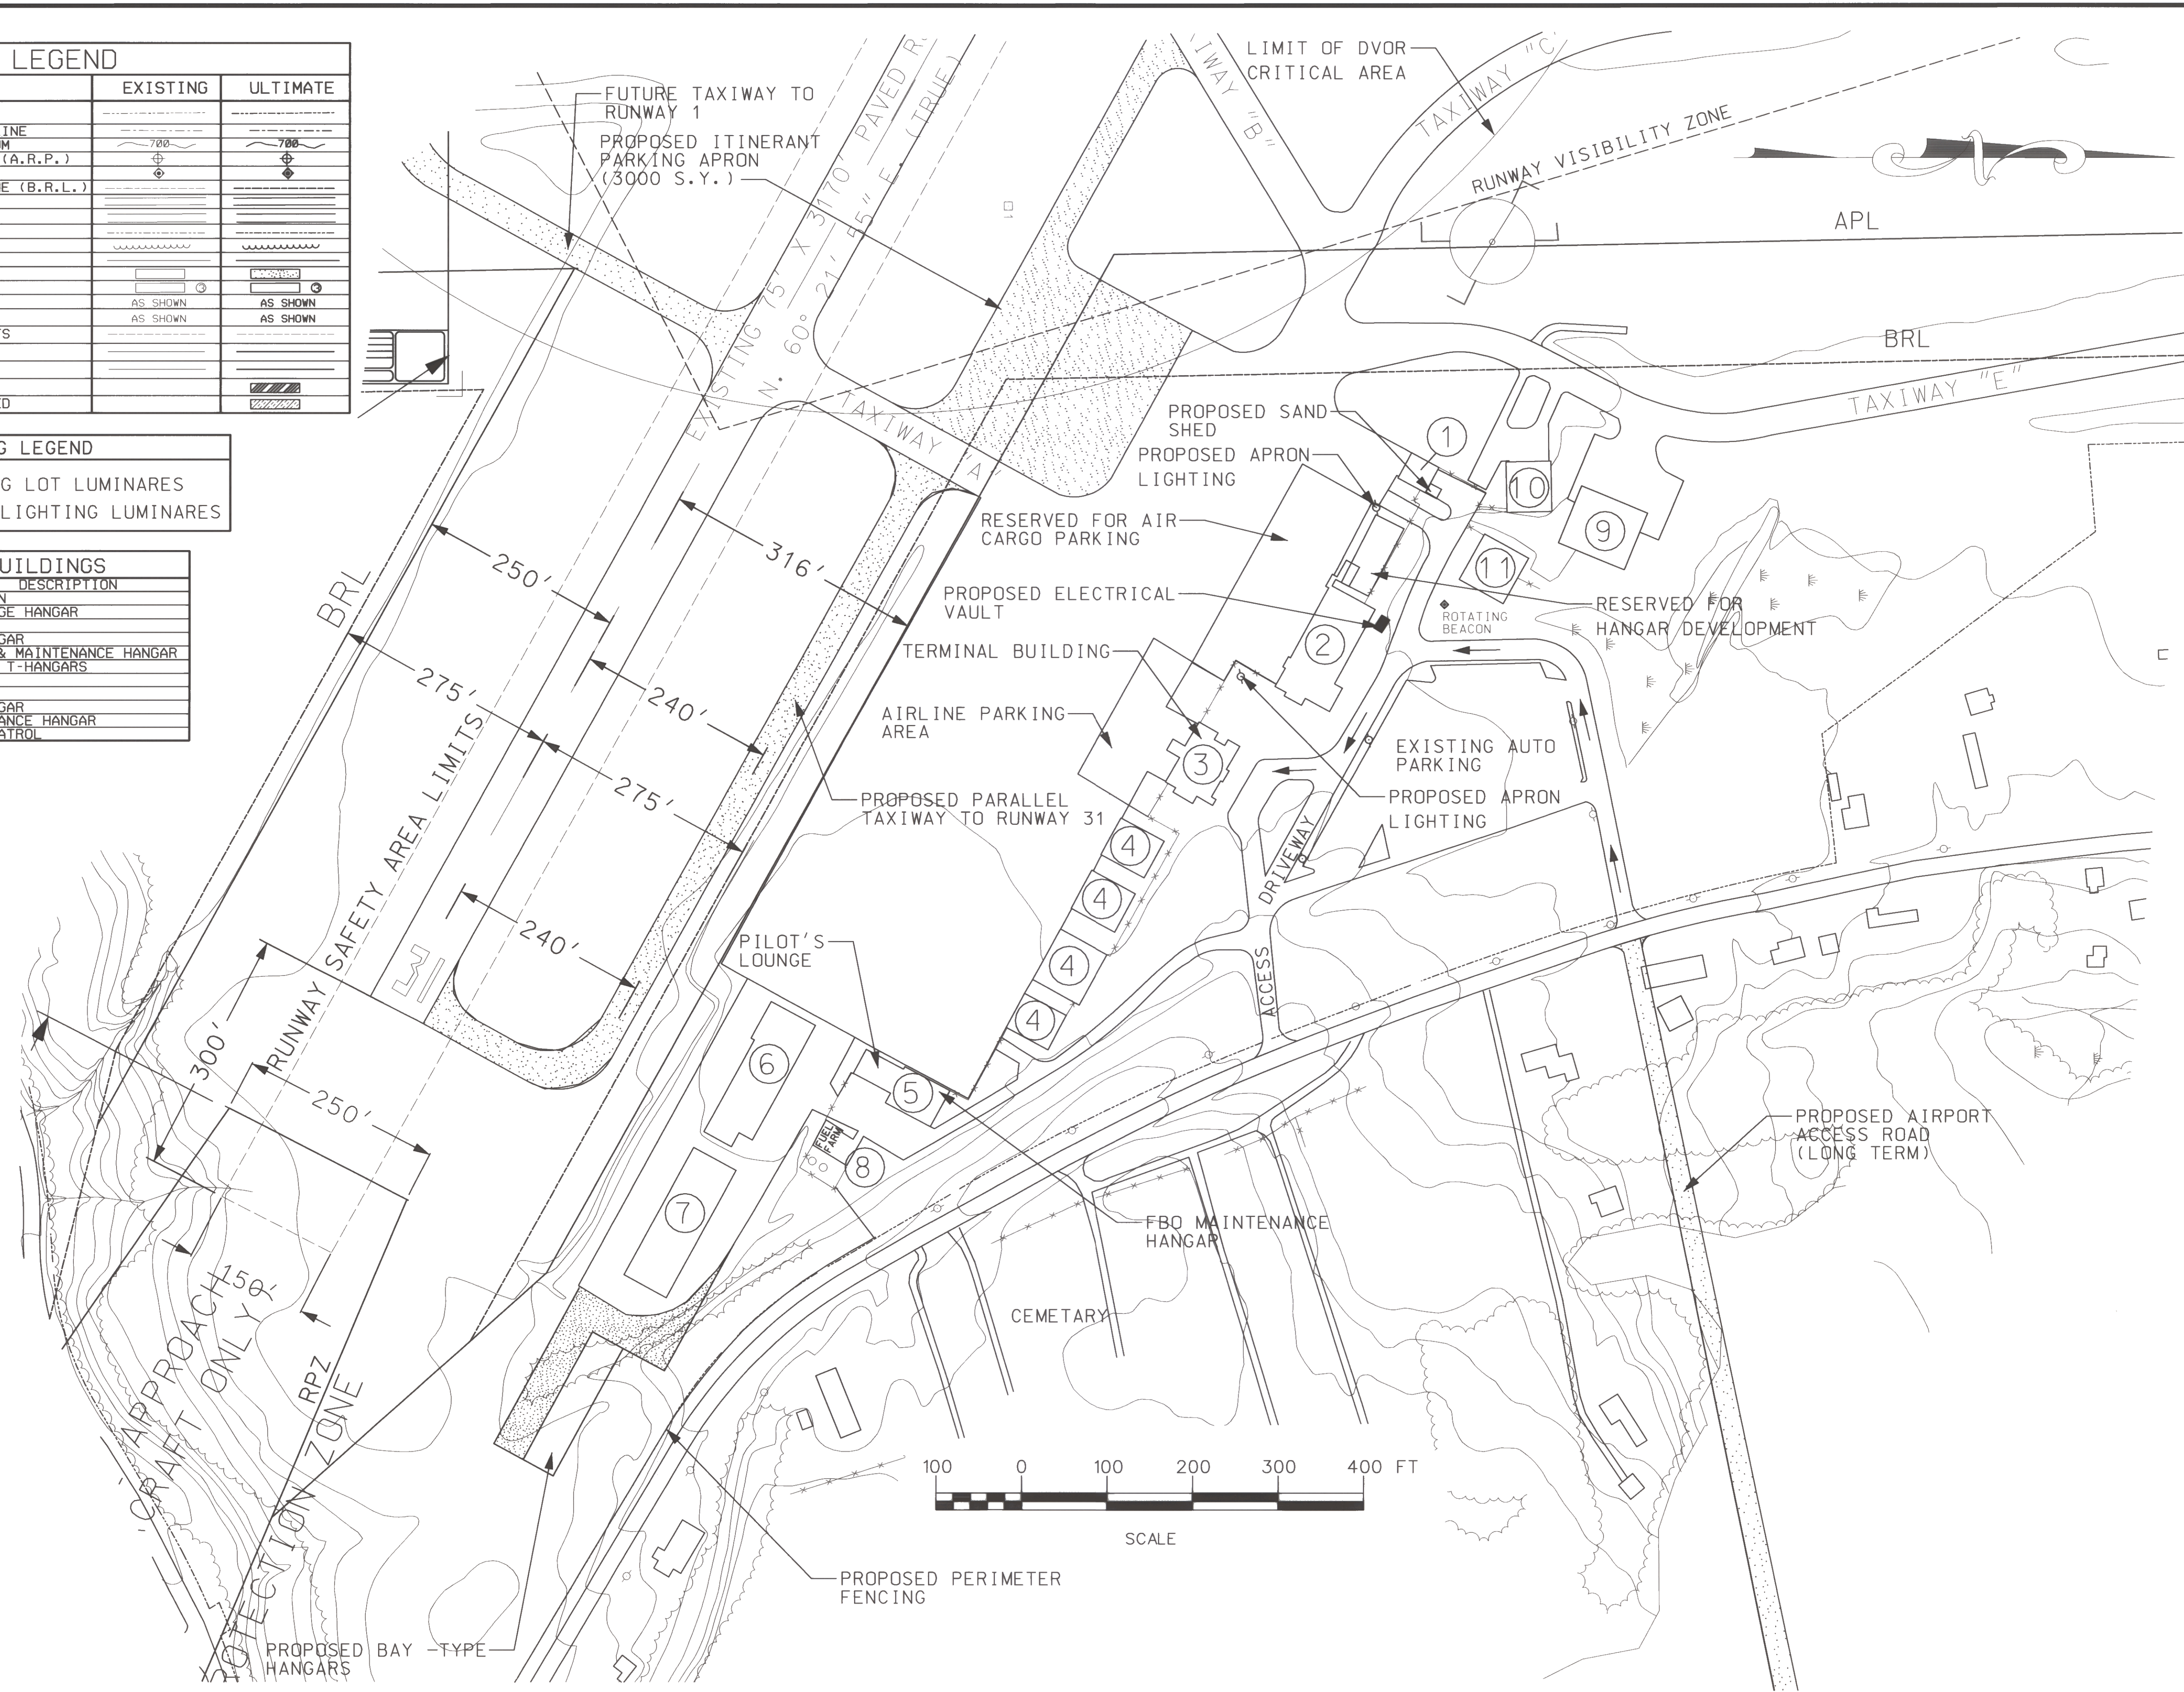

RUTLAND STATE AIRPORT CLARENDON, VERMONT	
1/2001	REV. DATE
EXTEND PARALLEL TAXIWAY	
DESCRIPTION	
AIRPORT MASTER PLAN UPDATE	
TERMINAL & SUPPORT AREA PLAN "A"	
Job No. F20000719.00	
File No.	
URS Greiner 1 NORTHWAY LN. LATHAM, NEW YORK	
Designed by: G.W.D.	Drawn by: AL BEY
Checked by: M.L.C.	Approved by: G.W.D.
Scale: 1" = 100'	
Date: JAN. 2001	
Sheet 80f 10	
Drawing No.	
6	