


**BEACON NO. II NOTES**

D) This right-of-way sketch is based on a plan entitled 'Exhibit 'A' Supplemental Map, Rutland Municipal Airport, Rutland - Vermont, Hazard Beacons - Right of Way & Pole Lines, Hazard Beacons #2-#5-#10 & #11' by R.E. Beck dated June 1952, sheet 8 of 8, revised June 1953 to an 'As Built Drawing'.

Property Owner	Book/Page
State of Vermont	v.44/p.364
Agency of Transportation	

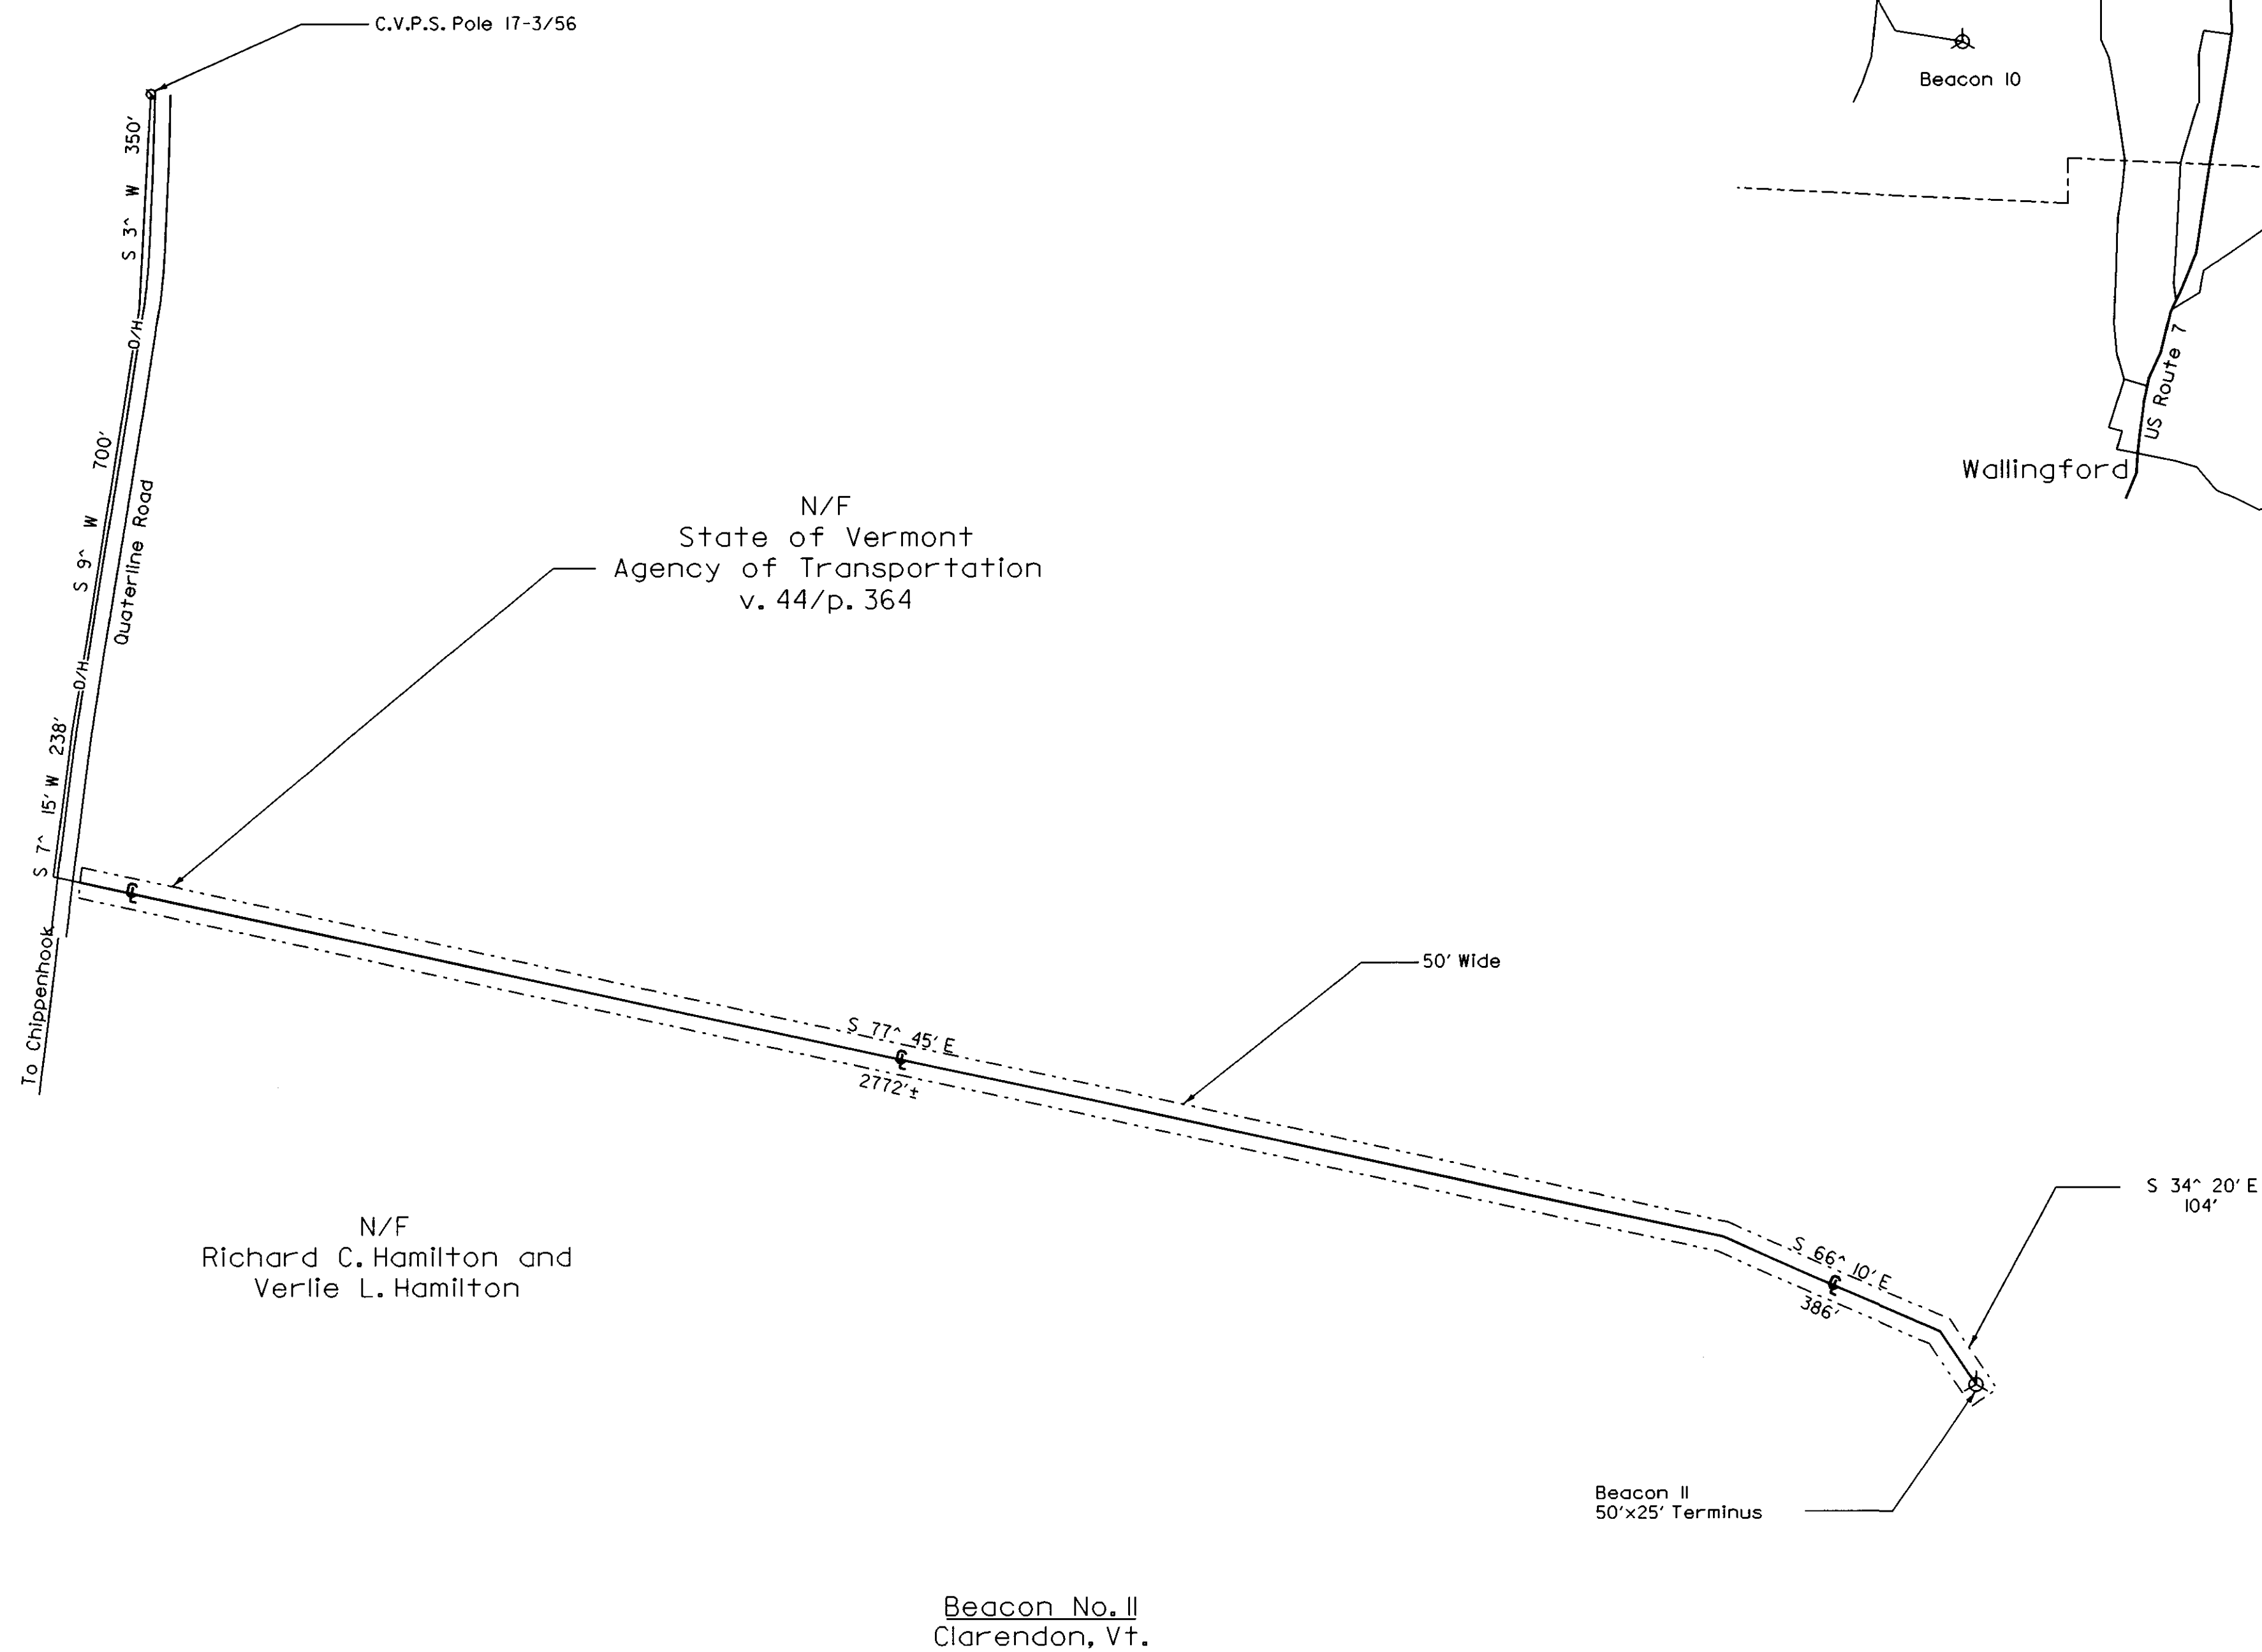

**LEGEND**

- Property Line
- - - - - Right of Way
- |— Right of Way Centerline
- o/h— Overhead Electric Line
- ==== Road
- o Utility Pole
- ⊕ Airport Beacon
- ▭ Building

All bearings on this map are intended to show angular relationship between the same references only. In some instances bearings were found to differ between several references.

This map is compiled from other maps, deed dimensions and other sources of information. This drawing does not comply with the terms of 27 V.S.A.1403 and is NOT TO BE RECORDED IN THE MUNICIPAL LAND RECORDS. This drawing is not to be used for the legal description of property or interests in property. No representation is made, and it is not intended that any representation be inferred, as to legal title to any property interest described herein. This drawing does not constitute an Agency of Transportation, right-of-way clearance certificate.

The Towns of Clarendon, Shrewsbury and Wallingford do not have tax maps. Property owner information is given where possible. The property owner names provided may NOT be the current owners.



<p><b>McFARLAND-JOHNSON, INC.</b> 171 FRONT STREET P.O. BOX 1980 BINGHAMTON, NY 13902</p>		<p><b>EIV TECHNICAL SERVICES, LLC</b> 95 SOUTH MAIN ST. WATERBURY, VT 05676 BUS. (802) 244-7453 FAX (802) 244-7492</p>		<p>DATE 5/7/99</p>
		<p><b>RUTLAND STATE AIRPORT BEACON 11 CLARENDON, VERMONT</b></p>		<p>DRAWING NO. SHEET 4 OF 4</p>
<p>SURVEY N/A</p>	<p>DESIGNED N/A</p>	<p>DRAWN KRV</p>	<p>CHECKED MO/TB</p>	<p>PROJECT NO. 1080</p>
<p>SCALE 1:200</p>		<p>FILE: RUTLAND.L</p>		