



EDGE OF AIRPORT RUNWAY

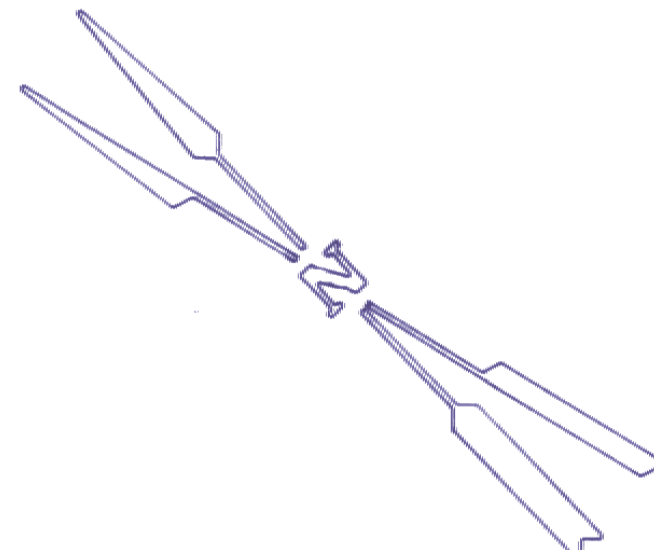


STATE OF VERMONT

STATE OF VERMONT
TO
RUTLAND INDUSTRIAL DEVELOPMENT CORP.
PERMANENT EASEMENT AREA
(0.77A±)

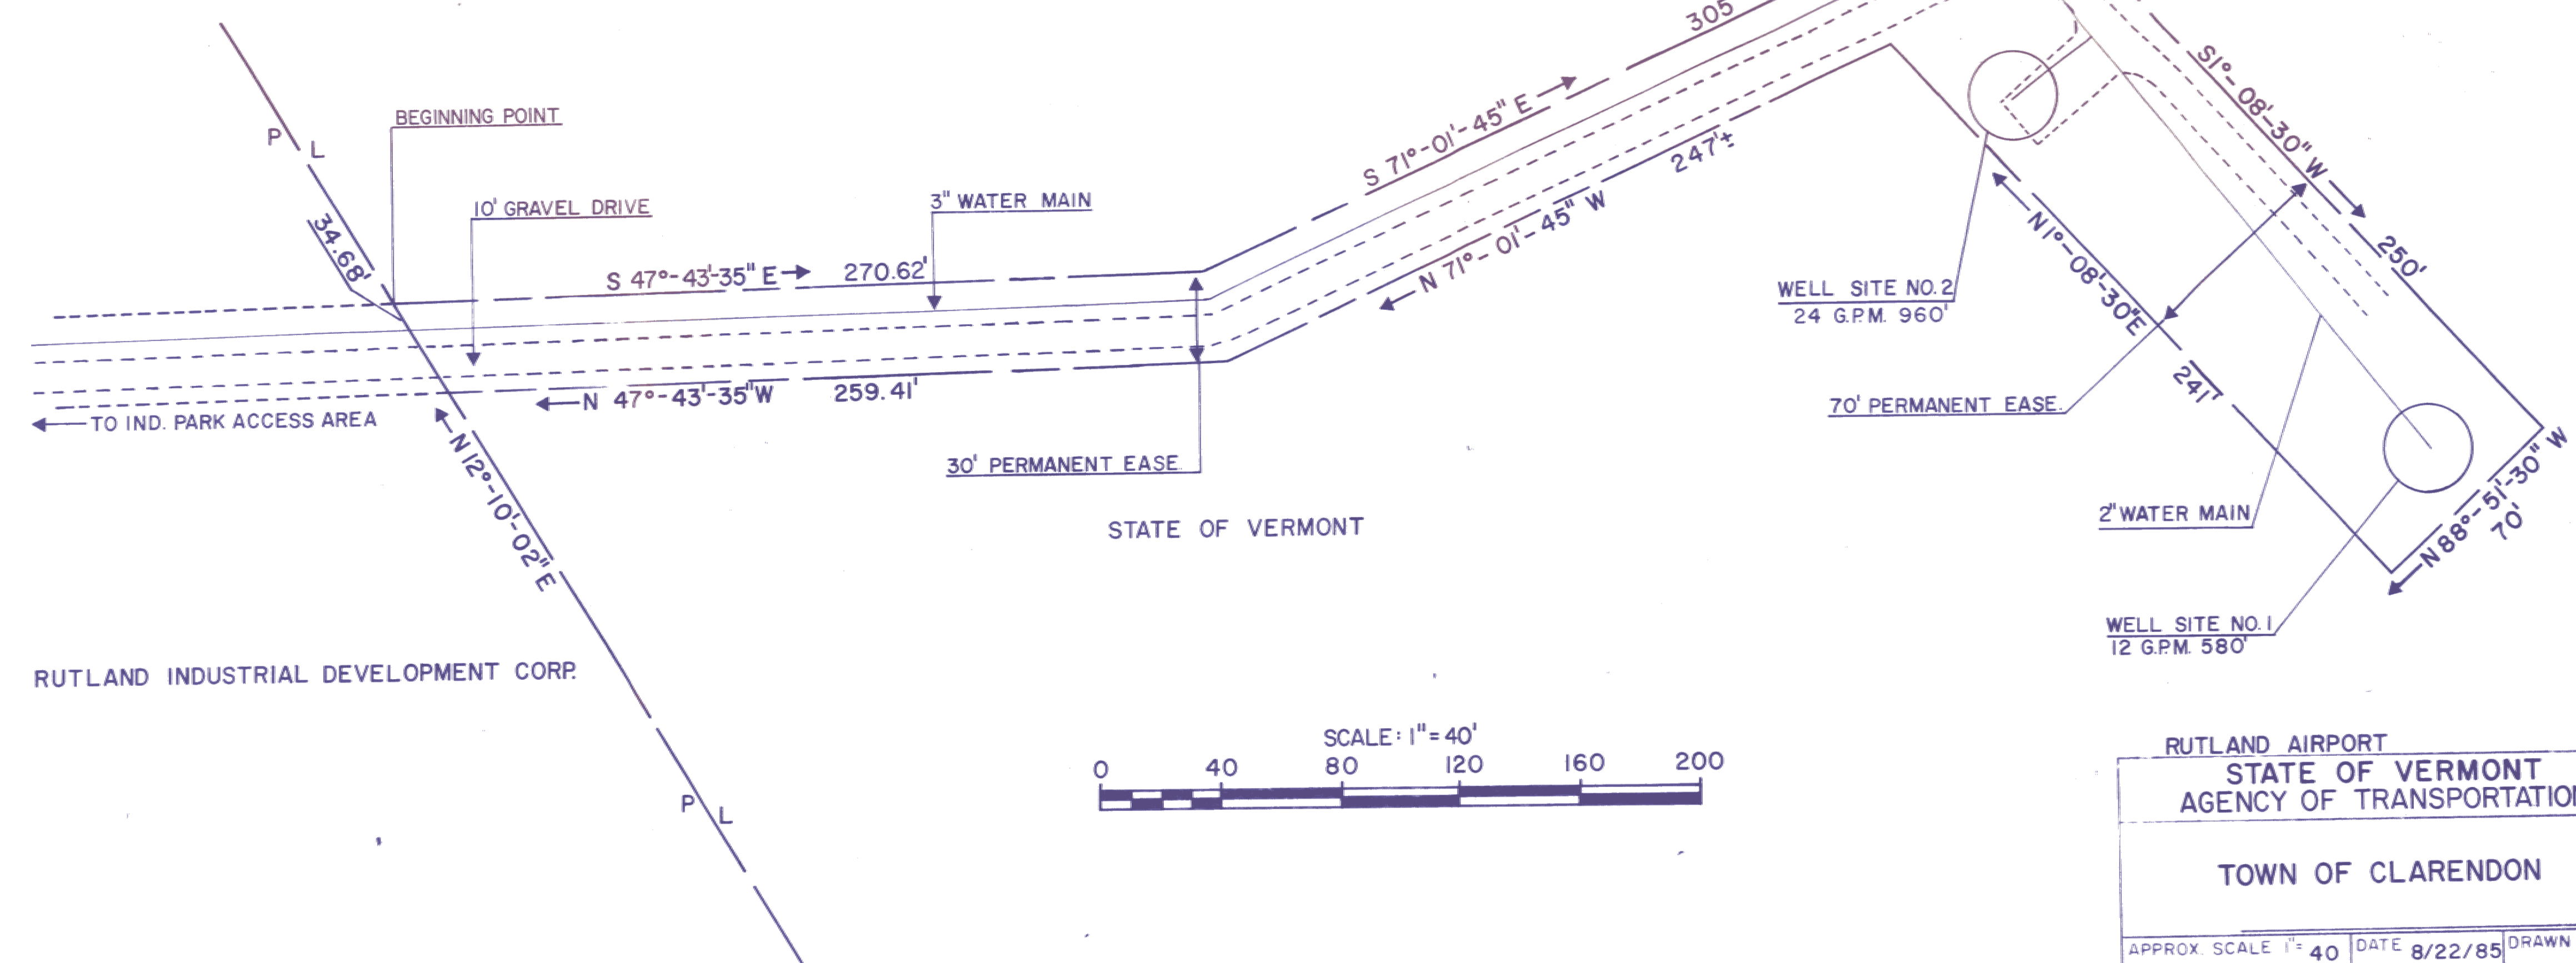

RUTLAND INDUSTRIAL DEVELOPMENT CORP.

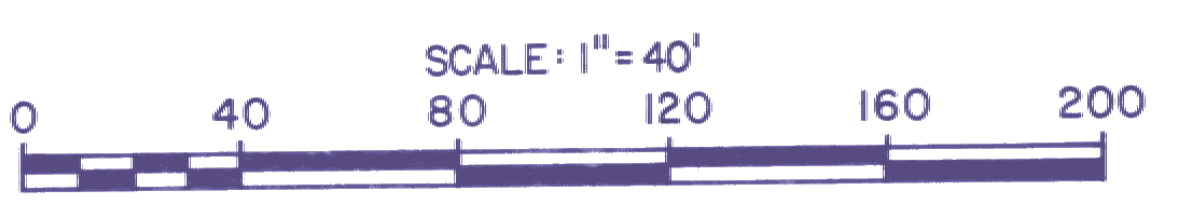

RUTLAND AIRPORT		
STATE OF VERMONT		
AGENCY OF TRANSPORTATION		
TOWN OF CLARENDON		
APPROX. SCALE 1" = 40'	DATE 8/22/85	DRAWN BY ASJ