


GBA

**GOSSENS
BACHMAN
ARCHITECTS**

85 Granite Shed Lane
Montpelier, Vermont 05602
P 802.229.1664 F 802.229.4822

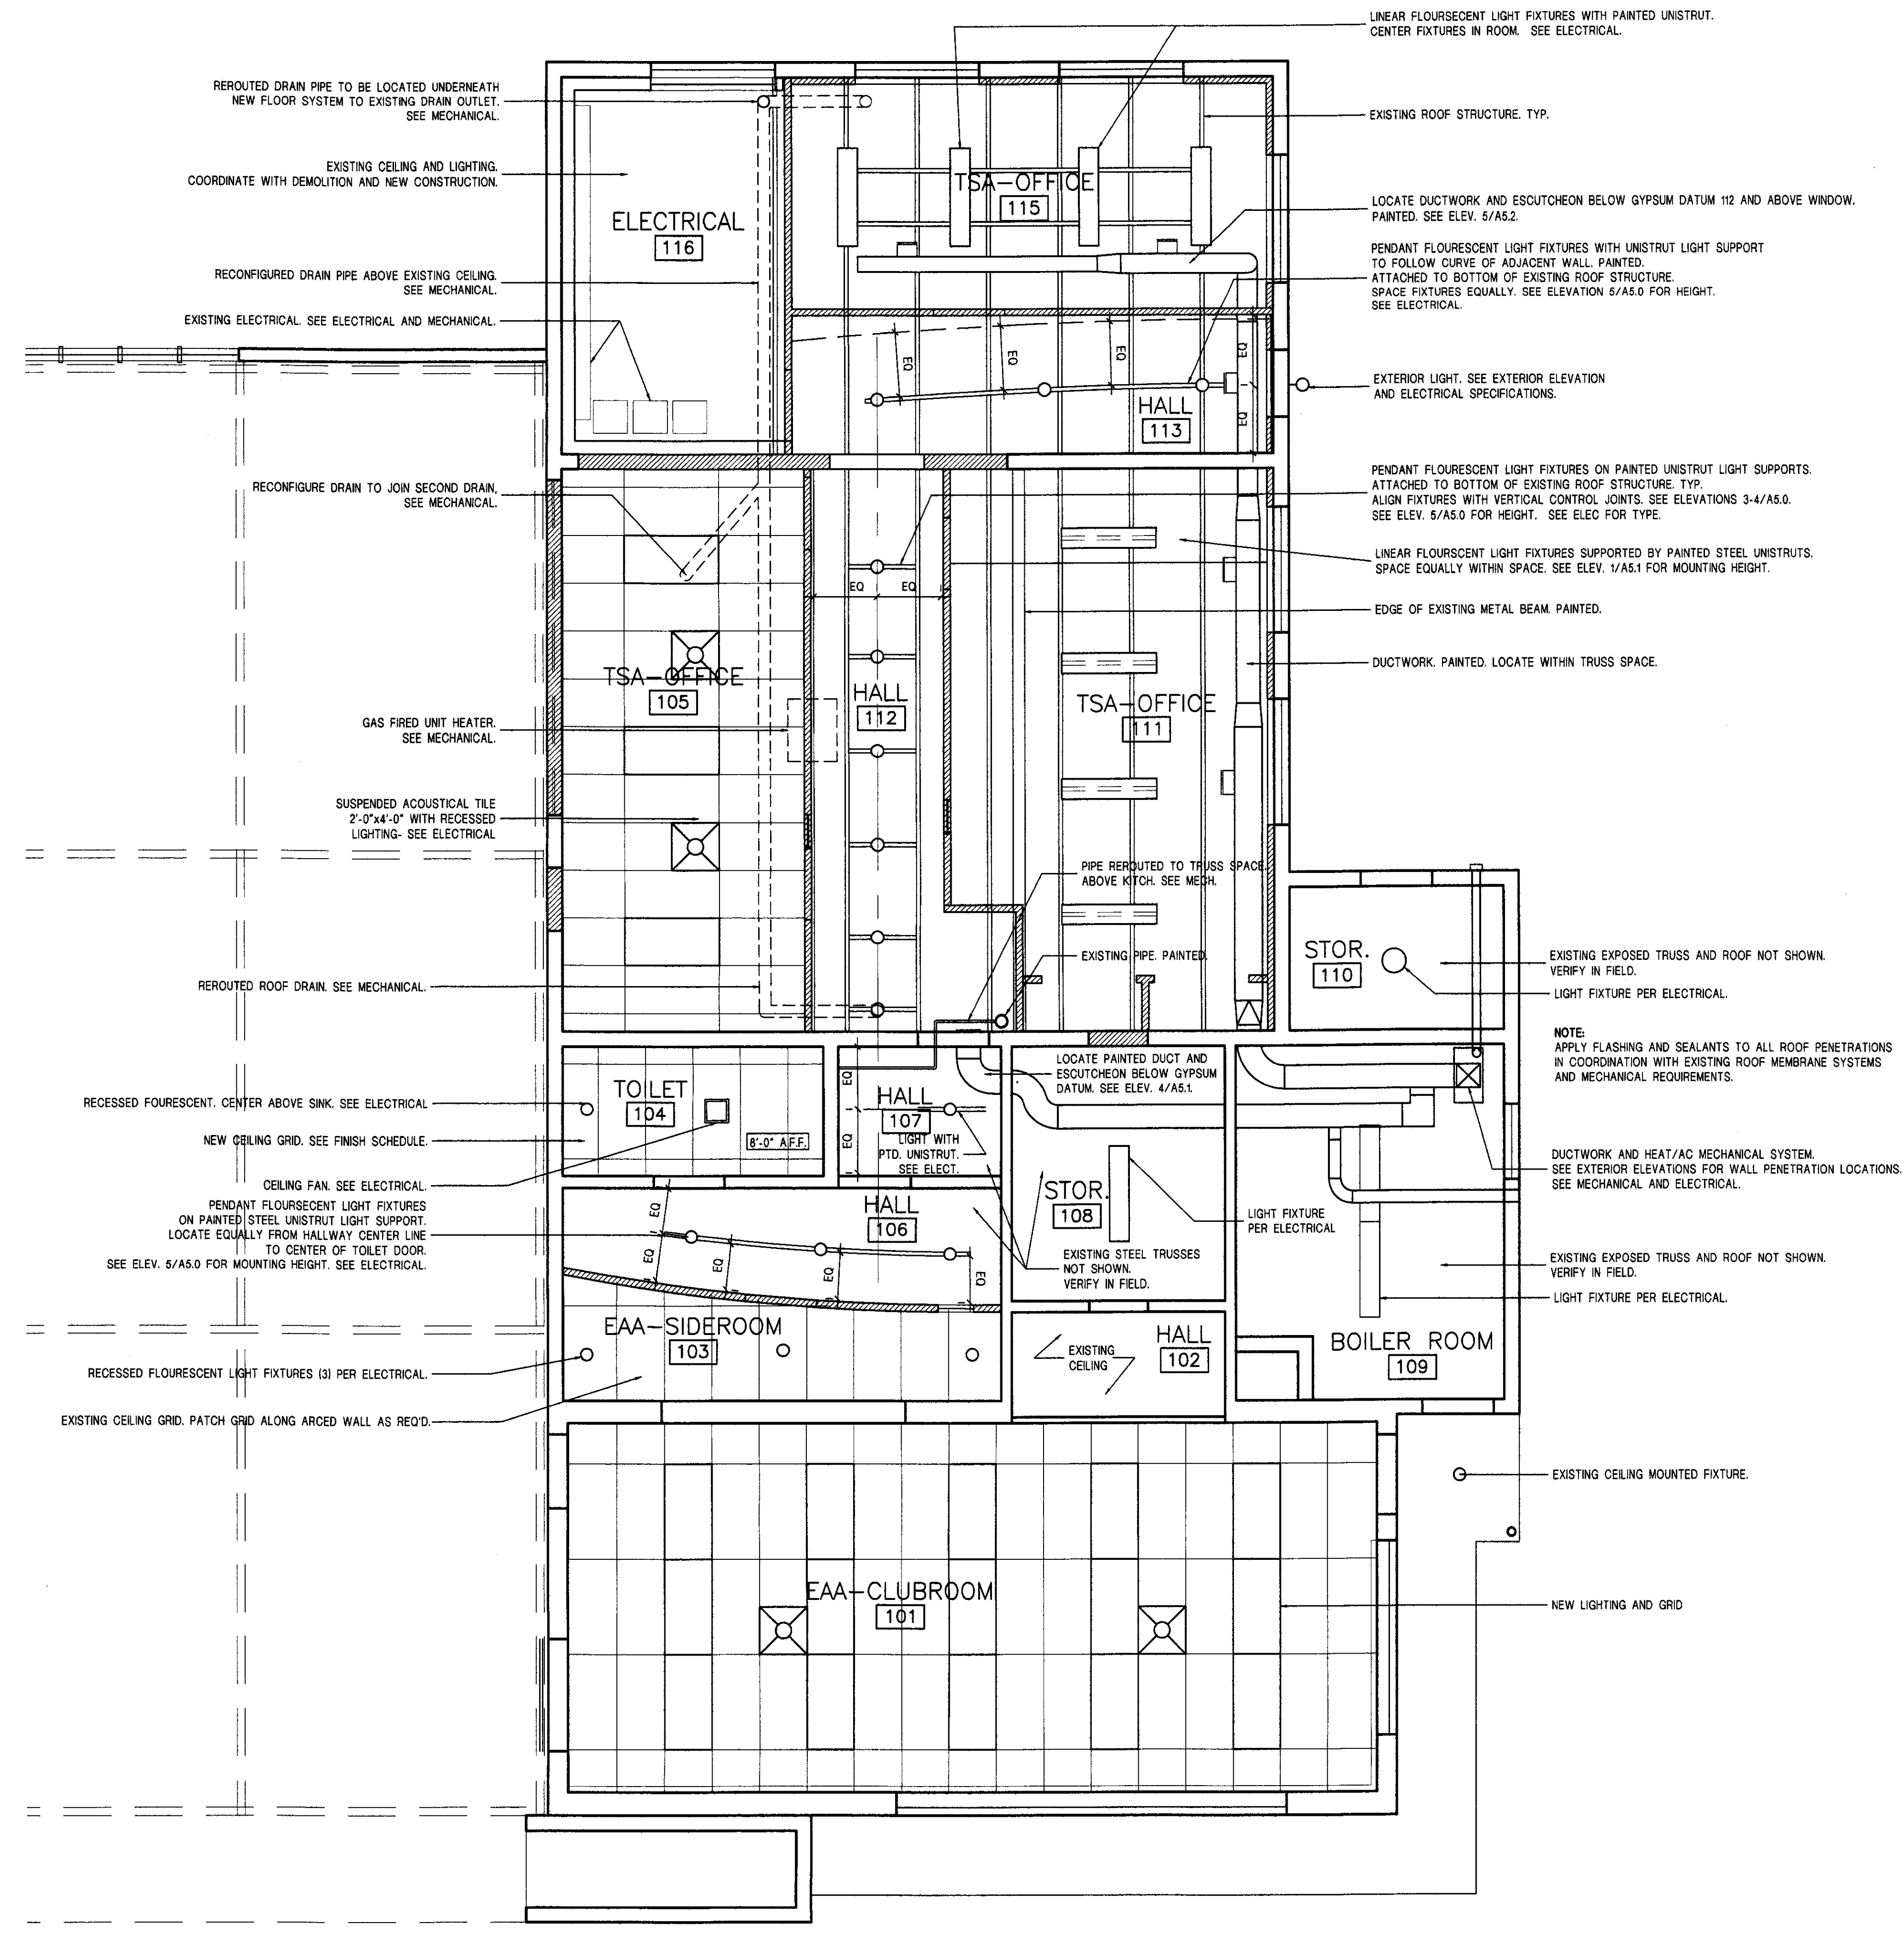

1 CEILING PLAN
SCALE: 1/4" = 1'-0"

**Rutland
Airport**

Old Terminal

Rutland, Vermont

Revisions:

Job Number: 0302-105

File Name: 0302-CeilingPlan.dwg

Scale: As Noted

Date: March 2005

**CEILING
PLAN**

A3.0