

APPROX. LOCATION OF EXIST. WATER SERVICES (TO REMAIN) SEE NOTE #1

NOTE:
USE OF EXISTING PUMP HOUSE AND WELL TO BE DISCONTINUED.
VTRANS TO PROVIDE CERTIFICATION TO ANR/WATER SUPPLY DIVISION UPON COMPLETION OF PROJECT.

PROFILE
HORIZONTAL
20 0 20

VERTICAL
4 0 4

(B) 3 ROADWAY PAVEMENT
N. T. S.

(A) 2 GRAVEL DRIVE
N. T. S.

12" SUBBASE OF GRAVEL, ITEM 301.15
BACKFILL W/PARENT MATERIAL OR EARTH BORROW (NO LEDGE OR STONES GREATER THAN 3")


BEGIN CONSTRUCTION
CONNECT TO EXIST.
12" DIP WATERLINE
WITH A 12" X 8" TEE
CAP EAST END OF TEE
REPLACE EXISTING WOOD COVER WITH
NEW 66" DIA. PRESSURE TREATED WOOD
SEE DETAIL ON SHEET 4

P.O.E.
STA. 220+50.00
N 542830.219
E 148254.446

18" SUBBASE OF GRAVEL, ITEM 301.15
BACKFILL W/PARENT MATERIAL OR EARTH BORROW (NO LEDGE OR STONES GREATER THAN 3")

REV.	DATE	DESCRIPTION

Job No. F200002177.00 File No. F2217700SH3.DGN

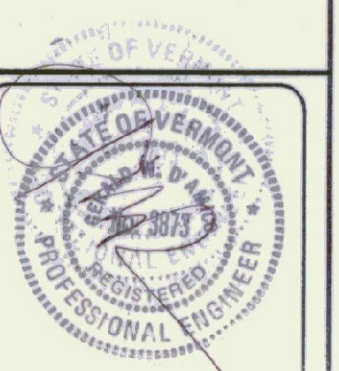

MIDDLEBURY STATE AIRPORT
MIDDLEBURY, VERMONT

PROJECT LAYOUT

URS
1 NORTHWAY LN.
LATHAM, NEW YORK

Designed by: R.M.M.
Drawn by: C.L.S.
Checked by: M.K.C.
Approved by: G.W.D.

Scale: AS SHOWN
Date: APRIL, 2002
Sheet 3 of 5
Sheet No. **3**