


**SCHEDULE OF INTERIOR FINISHES**

ROOM	FLOOR	BASIS	NORTH	SOUTH	EAST	WEST	CEILING	FINISH	REMARKS
HANGER	CONCRETE	-	CONCRETE	CONCRETE	CONCRETE	CONCRETE	CONCRETE	CONCRETE	
WAITING RM.	V.S.T.	VHVL	PAINT	PAINT	PAINT	PAINT	PAINT	PAINT	
TOILET 1	V.S.T.	VHVL	PAINT	PAINT	PAINT	PAINT	PAINT	PAINT	
TOILET 2 ADA	V.S.T.	VHVL	PAINT	PAINT	PAINT	PAINT	PAINT	PAINT	
OFFICE	V.S.T.	VHVL	PAINT	PAINT	PAINT	PAINT	PAINT	PAINT	
MECHANICAL	CONCRETE	-	CONCRETE	CONCRETE	CONCRETE	CONCRETE	CONCRETE	CONCRETE	
STORAGE	CONCRETE	-	CONCRETE	CONCRETE	CONCRETE	CONCRETE	CONCRETE	CONCRETE	

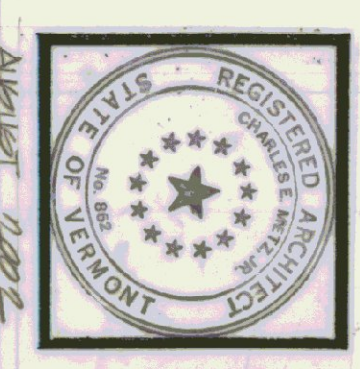

**PROJECT:**  
NEW AIRPORT HANGER  
MIDDLEBURY STATE AIRPORT  
TITLE: MIDDLEBURY VERMONT  
FLOOR PLANS - DETAILS  
FINISH SCHEDULE

**CHARLES E. METZ**  
ARCHITECT  
THE GRIST MILL  
BRADFORD VT 05033

**DRAWING:**  
A1

**PARTIAL FLOOR PLAN**  
Scale 1/4" = 1'-0"