



DOOR SCHEDULE


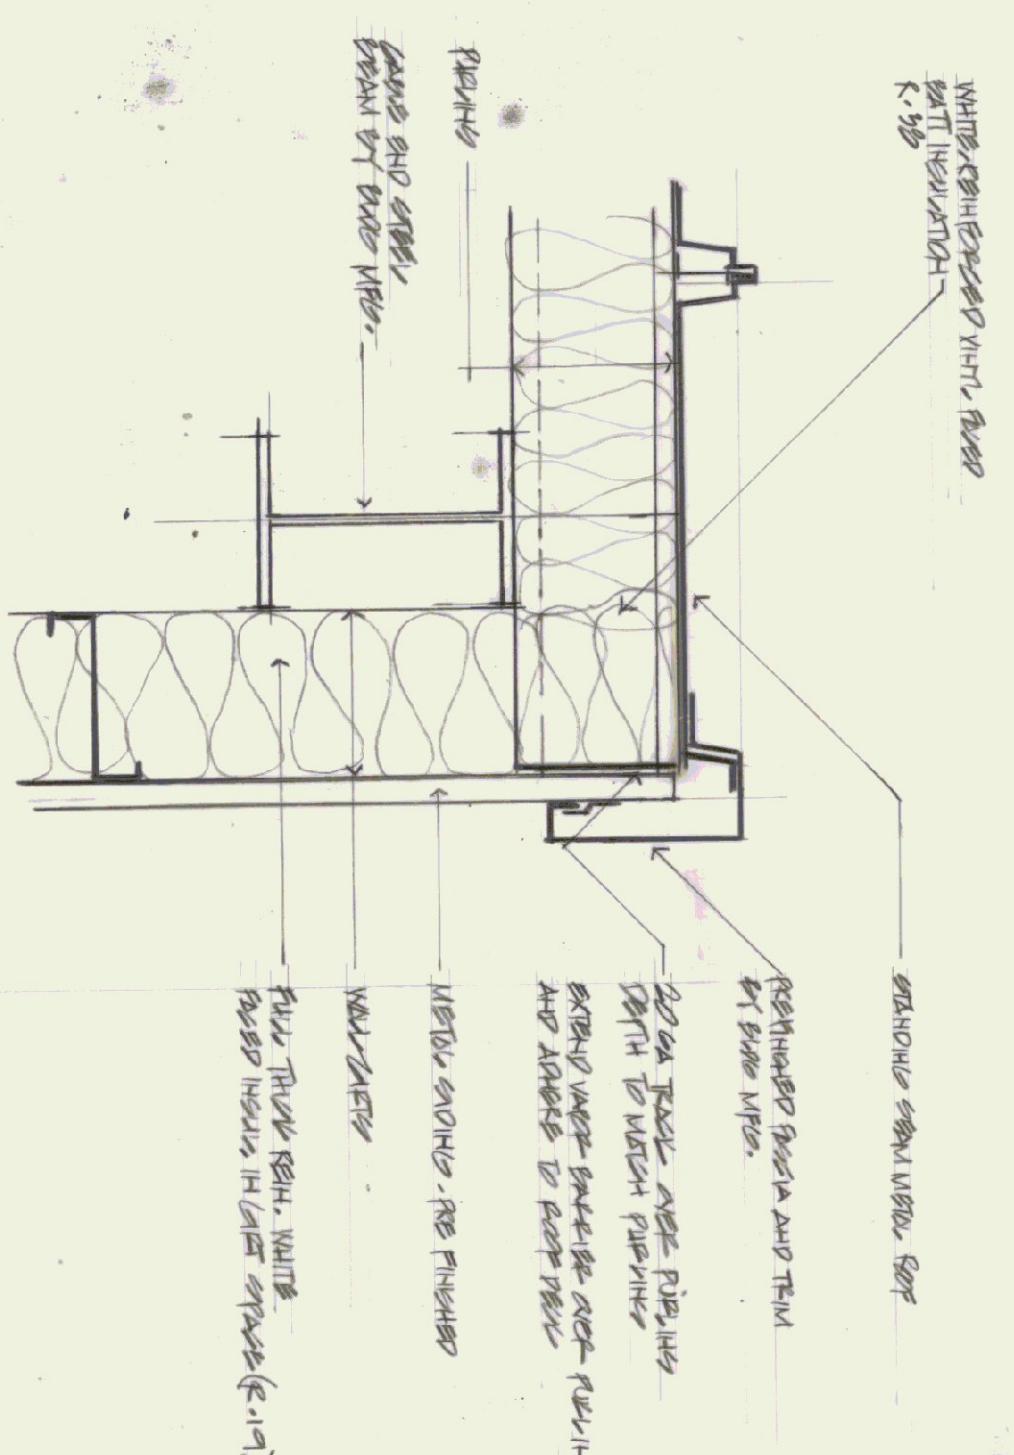


SECTION 1

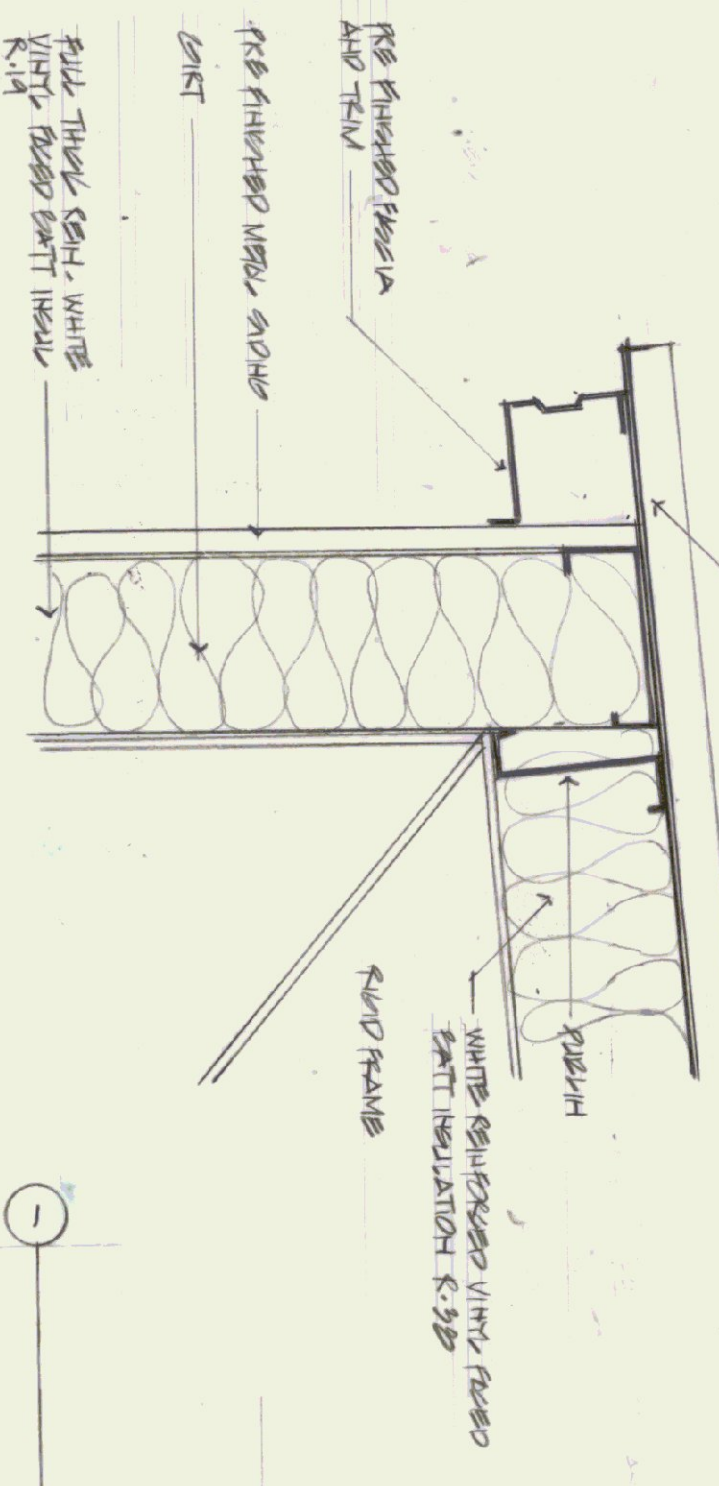


SECTION 2

NOTE: ALL DETAILS TO BE MODIFIED TO MEET STANDARD DETAILS BY BUILDING MFG.



DOOR AND FRAME ELEVATIONS

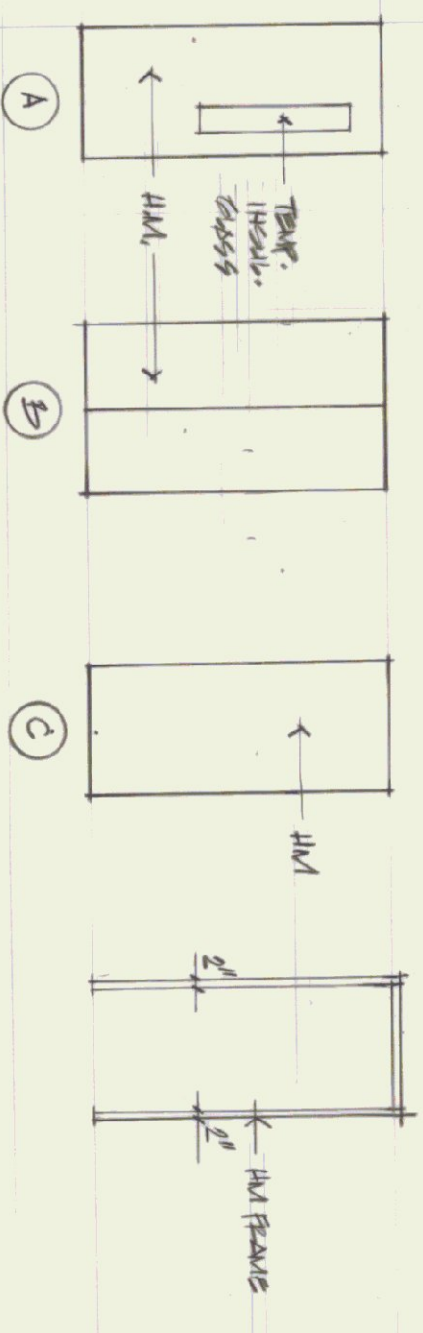

ROOF FRAMING PLAN

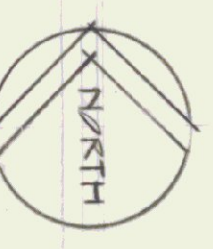

BUILDING SECTION A

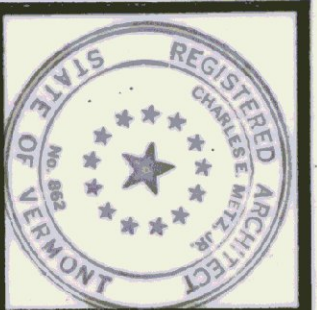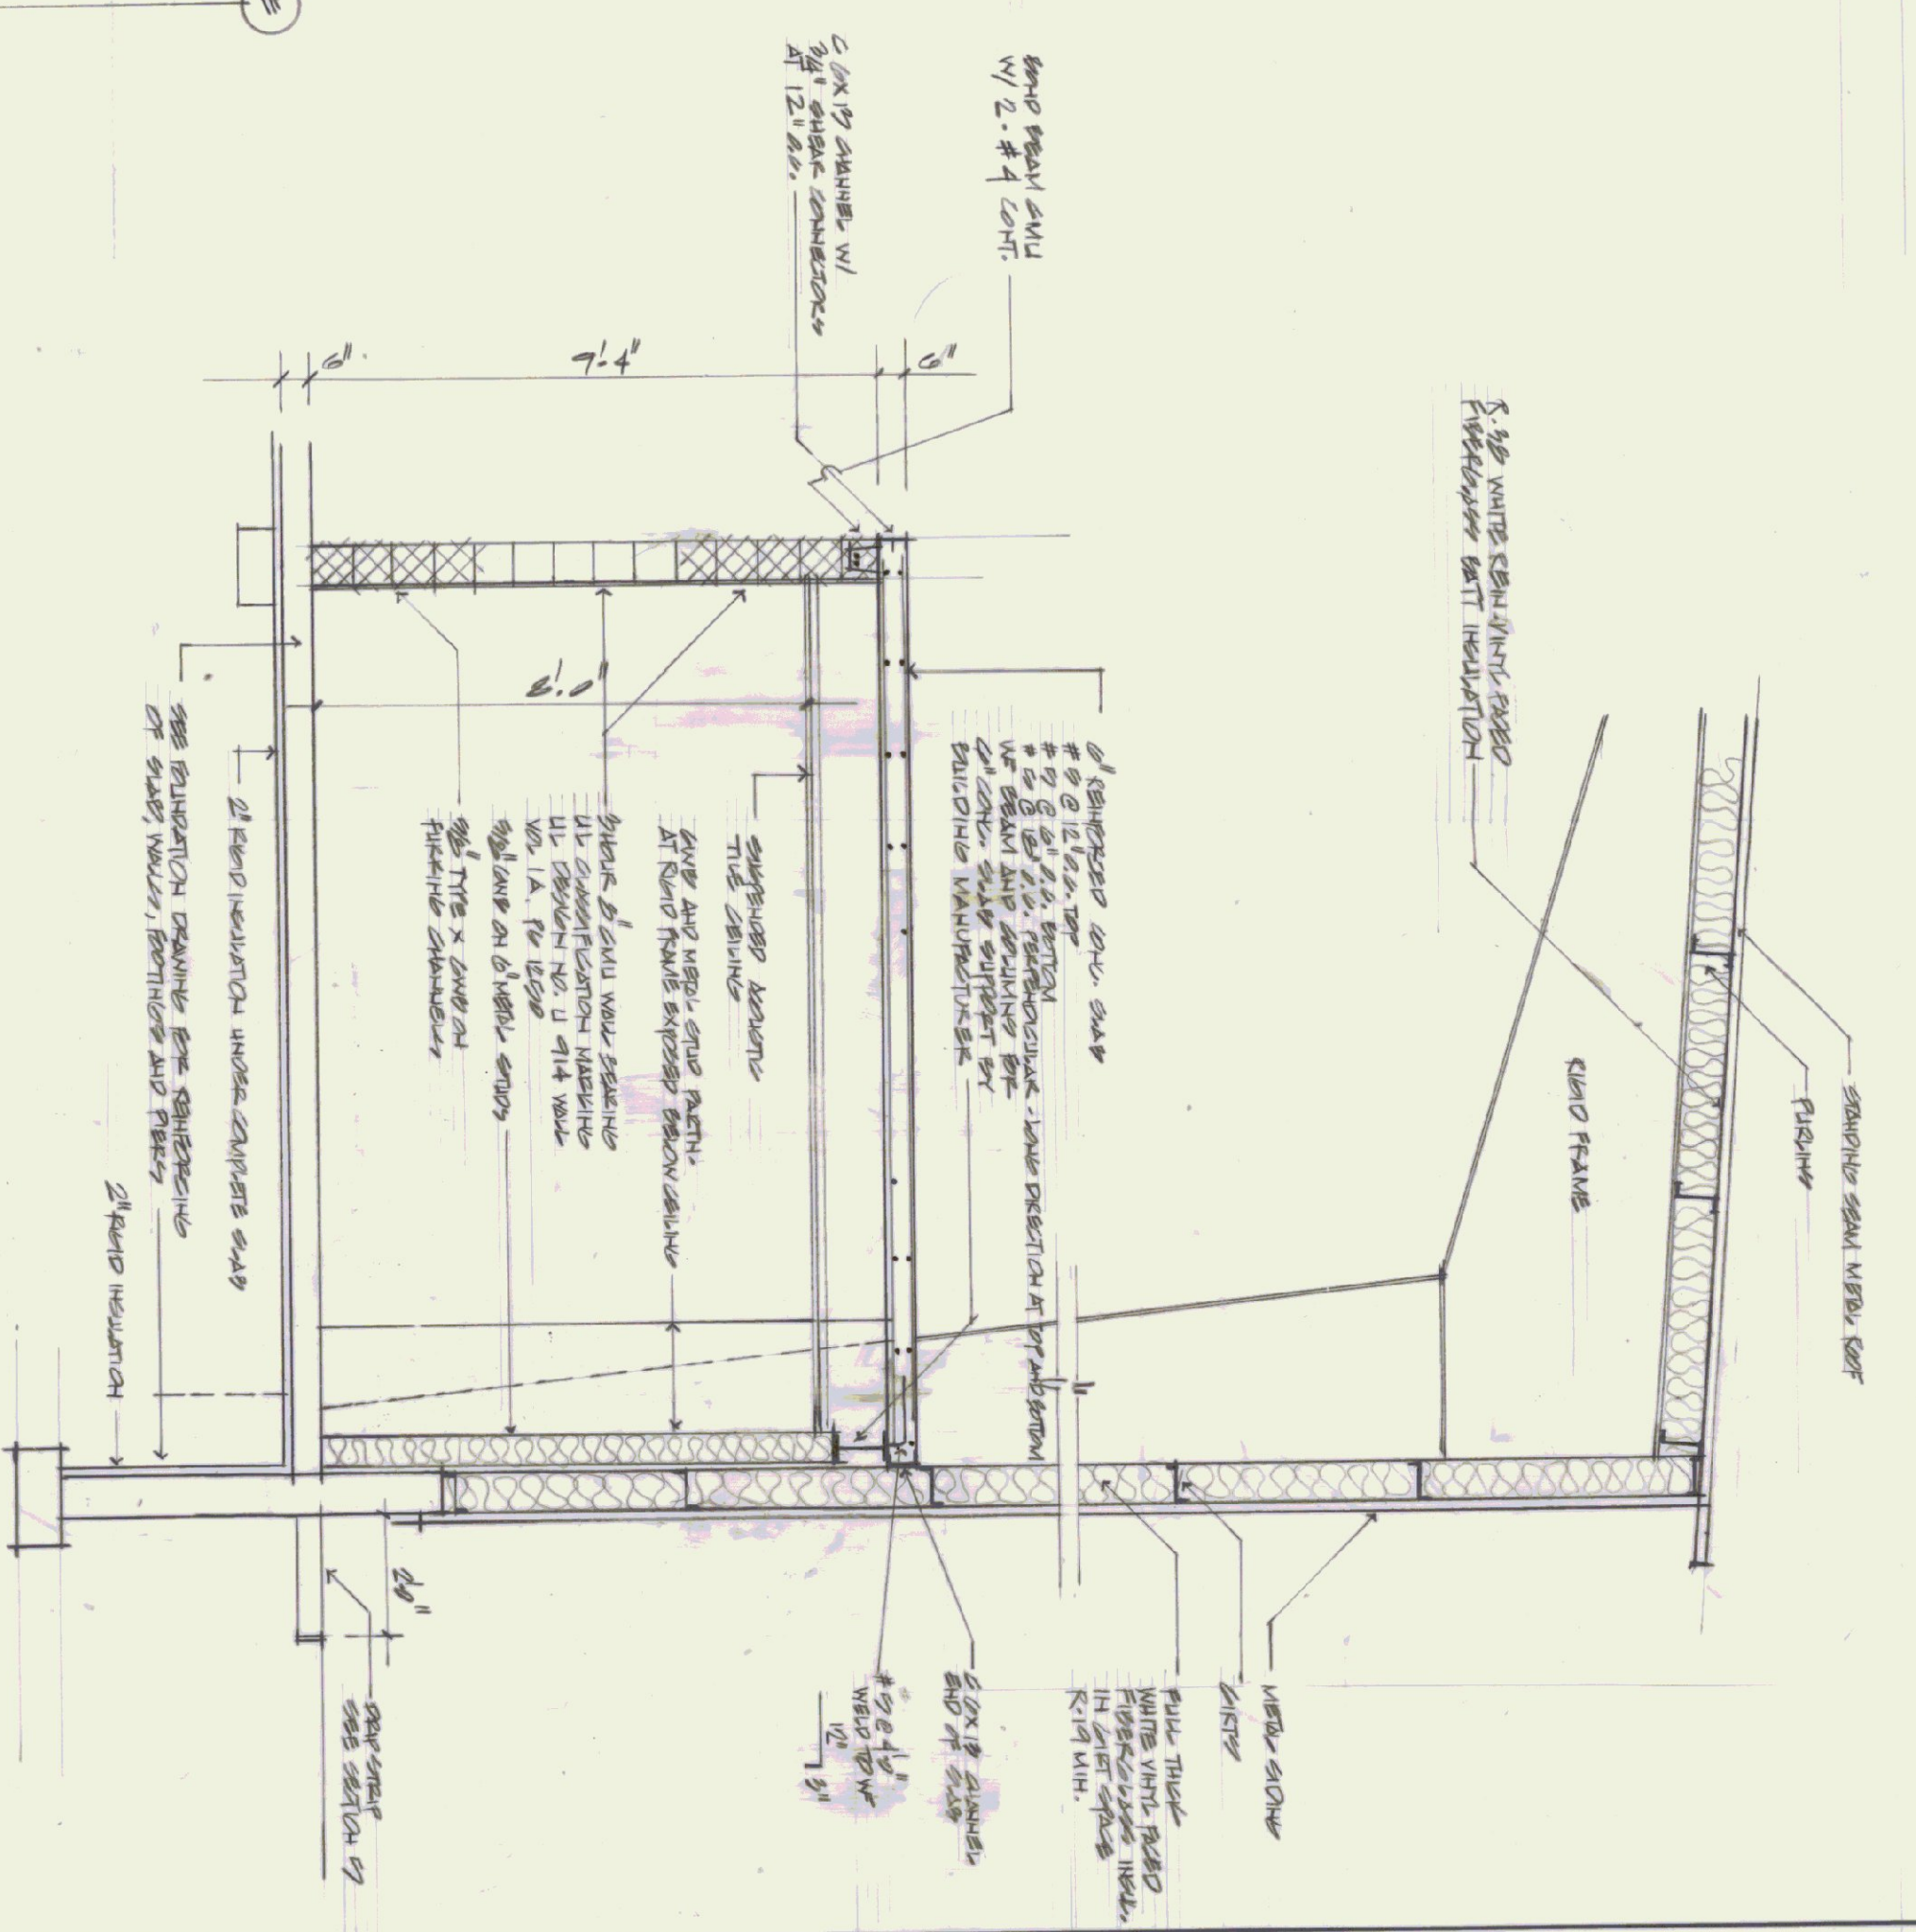

PROJECT:  
NEW AIRPORT HANGER  
MIDDLEBURY STATE AIRPORT  
TITLE:  
MIDDLEBURY VERNON  
SECTION A - DOOR SCHEDULE  
ROOF FRAMING PLAN - DETAILS

CHARLES E. METZ  
ARCHITECT  
THE GRIST MILL  
BRADFORD VT 05033



DRAWING: