


MIDDLEBURY STATE AIRPORT – EXHIBIT "A" PARCELS

MAP NO.	GRANTOR	GRANTEE	DATE	BOOK/PAGE	ACREAGE	TYPE	COMMENTS
1	TOWN OF MIDDLEBURY	STATE OF VERMONT	3-20-70	66/491	36.8 A±	FEE	FAAP 9-43-013-C501*
2	TOWN OF MIDDLEBURY	STATE OF VERMONT	3-20-70	66/491		EASEMENT	FAAP 9-43-013-C501*
3	TOWN OF MIDDLEBURY	STATE OF VERMONT	3-20-70	66/494		EASEMENT	FAAP 9-43-013-C501*
4	D. & I. McGETTRICK	STATE OF VERMONT	12-9-76	81/129	17 A±	FEE	ADAP 5-50-0011-01
8	F. A. & S. M. PLOOF	STATE OF VERMONT	10-86	116/619	12.2 A±	FEE	STATE FUNDED
9	G. M. QUESNEL	STATE OF VERMONT	12-87	123/267	30.74 A±	FEE	AIP 3-50-0011-02
10	TOWN OF MIDDLEBURY	STATE OF VERMONT	6-88	125/199	16.93 A±	FEE	AIP 3-50-0011-02
11	W. R. & J. G. THOMAS	STATE OF VERMONT	6-88	125/101	40.73 A±	FEE	AIP 3-50-0011-02
12	W. F. PALMER JR.	STATE OF VERMONT	6-88	125/199	4.66 A±	FEE	AIP 3-50-0011-02


*FAA GRANT ISSUED TO TOWN OF MIDDLEBURY FOR ACQUISITION OF 1, 2, AND 3. ALL LAND WAS DEEDED BY TOWN TO STATE ON 3-20-70.

NOTE: PARCELS 5-7 WERE AVIGATION EASEMENTS THAT WERE LATER ACQUIRED IN FEE UNDER PARCEL 9.

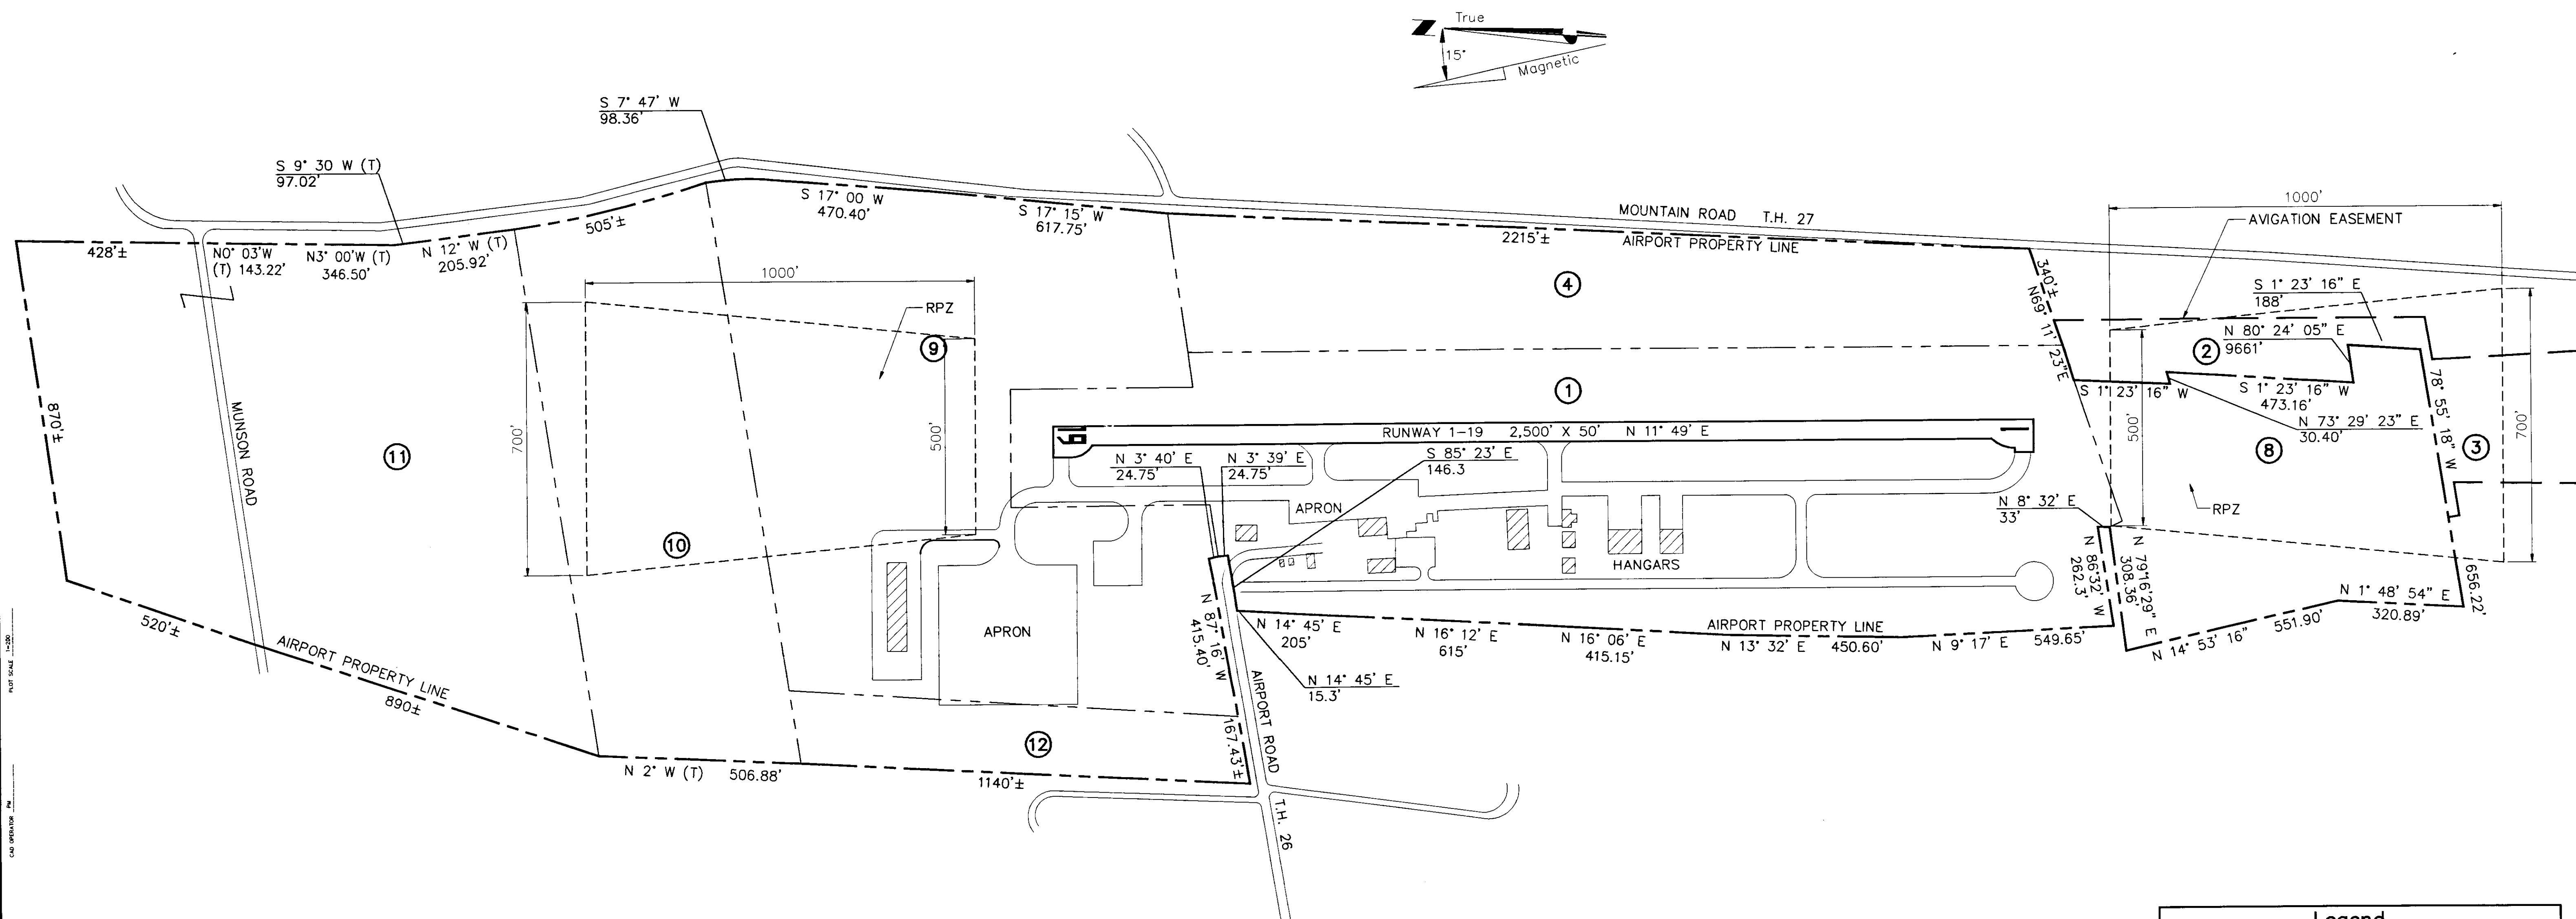

Notes:
 1.) Map prepared from scanned drawings labelled: "Exhibit A Property map" obtained from VAOT dated 7/1/94 and "Airport Layout Plan" obtained from VAOT dated 5/89.

Legend	
Feature	Existing
Property Line	-----
Right-of-way Line	-----
Avigation Easement	-----
Parcel Line (Internal)	-----
Runway Protection Zone	-----
Runway Pavement	=====
Roads & Other Pavement	=====
Building	▨▨▨▨

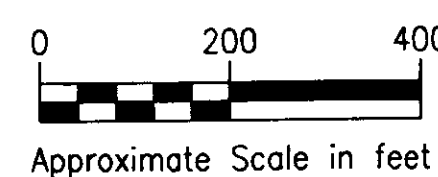

Revisions:	Drawn By:	App'd. By:	Date:

Designed By:	POM	Date:	4/2001
Drawn By:	PM	Date:	4/2001
Checked By:	POM	Date:	4/2001
UNAUTHORIZED ALTERATION OR ADDITION TO THIS DOCUMENT IS A VIOLATION OF SECTION 7209 SUBDIVISION 2 OF THE NEW YORK STATE EDUCATION LAW			

CHA CLOUGH, HARBOUR & ASSOCIATES LLP
 ENGINEERS, SURVEYORS, PLANNERS & LANDSCAPE ARCHITECTS
 111 WINNERS CIRCLE ALBANY, NEW YORK 12205
 CHA Project No. 7608-54

VERMONT AGENCY OF TRANSPORTATION
 DIVISION OF RAIL AND AVIATION
 VAOT Airport Retainer Services
 Contract: 0284037, Work Order: #1

Middlebury State Airport Middlebury, Vermont		Drawing No.
AIRPORT PROPERTY MAP		1
SCALE: AS SHOWN	DATE: APRIL 2001	SHEET 1 OF 1