


MIDDLEBURY STATE AIRPORT  
 REFUELING SYSTEM  
 SCALE: 1"=10' PROJ. NO. 1981-03

FINAL SURVEYED BY DATE  
 SURVEY PLOTTED  
 NOTE BOOK TEMPLATE NO. AIRAS CHECKED

ORIGINAL SURVEYED BY DATE  
 SURVEY PLOTTED  
 NOTE BOOK TEMPLATE NO. AIRAS CHECKED

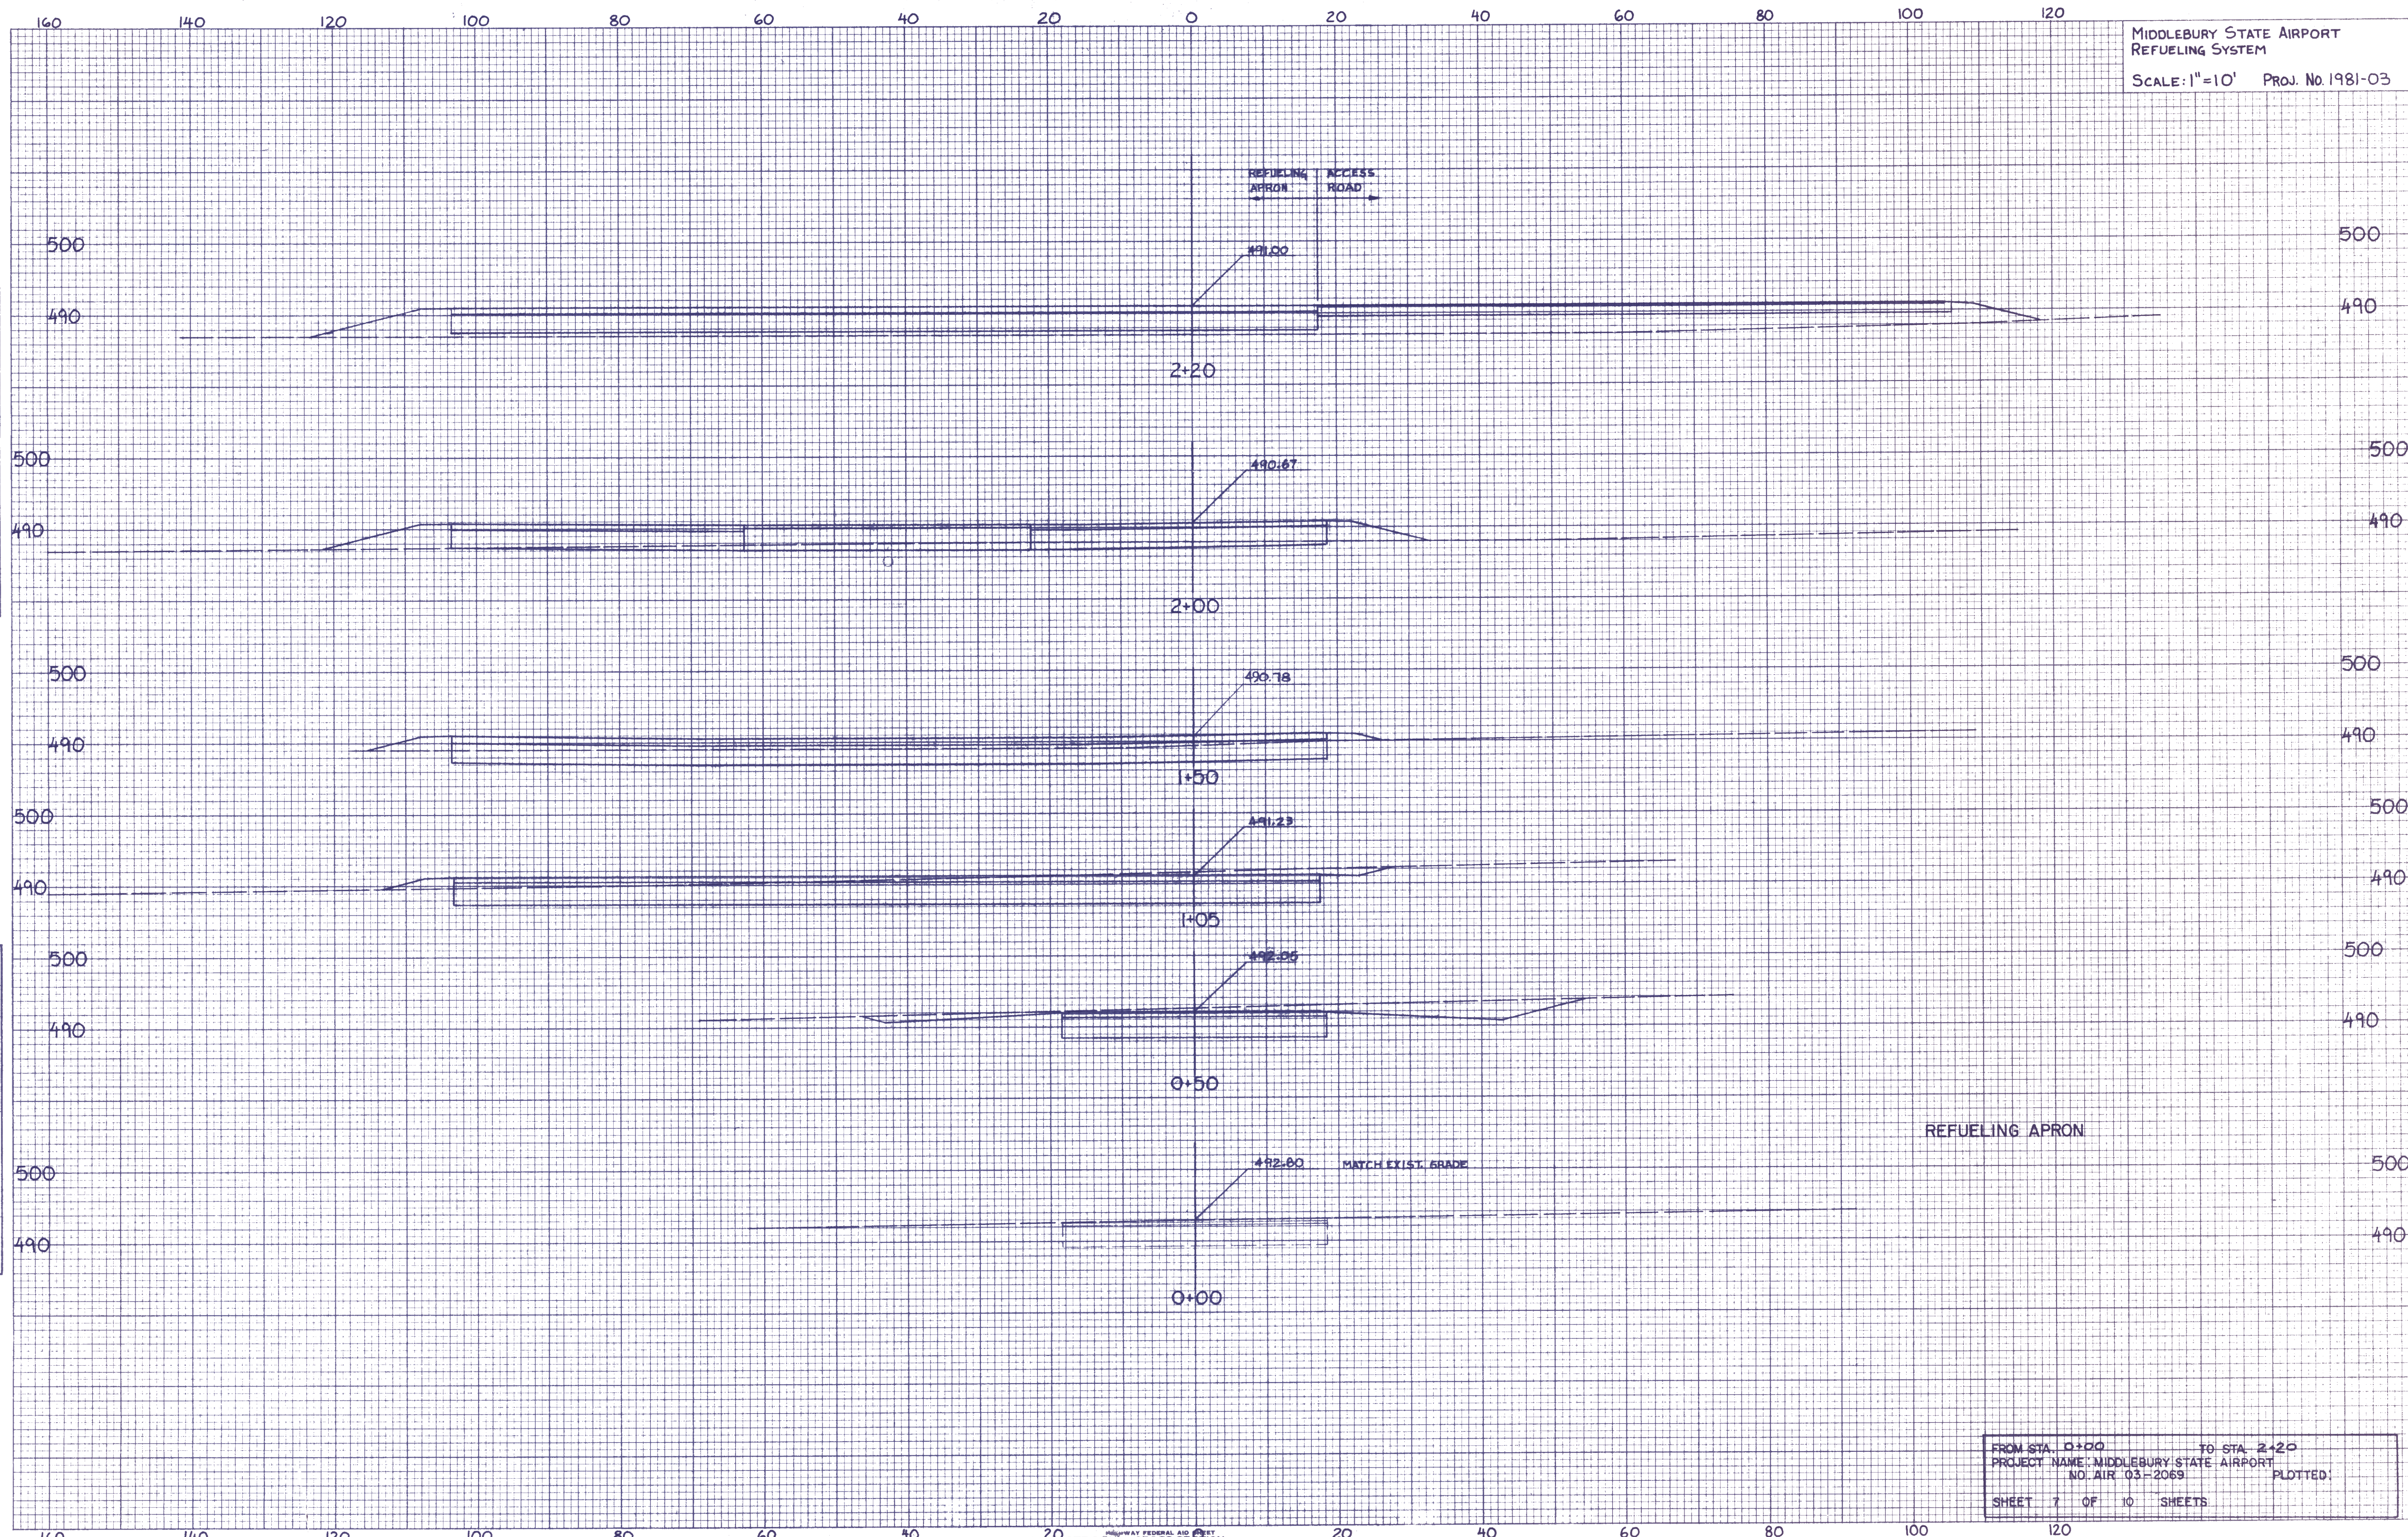

FROM STA. 0+00 TO STA. 2+20  
 PROJECT NAME: MIDDLEBURY STATE AIRPORT  
 NO. AIR 03-2069 PLOTTED  
 SHEET 7 OF 10 SHEETS